

HELD FOUND
6"x6" GRANITE MONUMENT
10" ABOVE GRADE
"T" INSCRIBED IN TOP
N 356886.68
E 2913470.02

NOW OR FORMERLY
MAINE TURNPIKE AUTHORITY
BOOK 2203, PAGE 419

FOUND
6"x6" GRANITE MONUMENT
5" ABOVE GRADE
"T" INSCRIBED IN TOP
N 357780.66
E 2913284.01

N 357117.75
E 2913454.68

N 357470.84
E 2913384.50

N 357502.03
E 2913541.43

FOUND
HELD FOR LINE
1-1/2" IRON PIPE
14" ABOVE GRADE
N 357148.60
E 2913647.63

N 357148.94
E 2913611.61

N 357455.96
E 2913645.76

N 357593.47
E 2913619.44

NOW OR FORMERLY
ELEANOR M. COPP
BOOK 9758, PAGE 327

FOUND
2-1/2" IRON PIPE
19" ABOVE GRADE

N 357487.91
E 2913812.73

N 357625.42
E 2913786.42

FOUND
HELD FOR LINE
6"x6" GRANITE MONUMENT
5" ABOVE GRADE
N 357928.88
E 2913759.56

NOW OR FORMERLY
ELVIN H. COPP
JERALD E. COPP
RONALD W. COPP
BOOK 3514, PAGE 151


NOW OR FORMERLY
JERALD COPP
BOOK 3539, PAGE 119

NOW OR FORMERLY
EILEEN M. CERRY
BOOK 2775, PAGE 42

FOUND
3/4" IRON PIPE
10 BELOW GRADE

FIELD CONSTRUCTION
DONATED BY:

A. H. GROVER

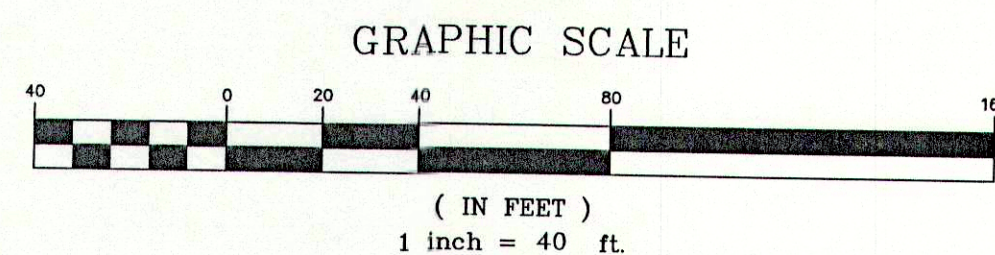

Rev.	Date	Revision

Issued For	Date	By

Design: WRS Draft: — Date: OCT. 2002
Checked: — Scale: 1" = 40' Job No.: 654
File Name: 654-GRADING.DWG
This plan shall not be modified without written permission from Gorrill-Palmer Consulting Engineers, Inc.(GPCEI). Any alterations, authorized or otherwise, shall be at the user's sole risk and without liability to GPCEI.



Gorrill-Palmer Consulting Engineers, Inc.

PO Box 1237
15 Shaker Road
Gray, ME 04039

Traffic and Civil Engineering Services

207-657-6910

FAX: 207-657-6912

E-Mail: mailbox@gorrillpalmer.com

Drawing Name:

Grading Plan

Project:

CUMBERLAND BALL FIELD

Client:

Town of Cumberland
290 Tuttle Rd, Cumberland, ME 04021

Drawing No.

1

