

4-7-2009

Piscataquis River Bridge, Howland, Penobscot County : Typical Sections, Alternate #2A & 5 (Figure 3A), 2009


Maine Department of Transportation

Follow this and additional works at: https://digitalmaine.com/mdot_docs

Recommended Citation


Maine Department of Transportation, "Piscataquis River Bridge, Howland, Penobscot County : Typical Sections, Alternate #2A & 5 (Figure 3A), 2009" (2009). *Transportation Documents*. 1957.
https://digitalmaine.com/mdot_docs/1957

This Text is brought to you for free and open access by the Transportation at Digital Maine. It has been accepted for inclusion in Transportation Documents by an authorized administrator of Digital Maine. For more information, please contact statedocs@maine.gov.

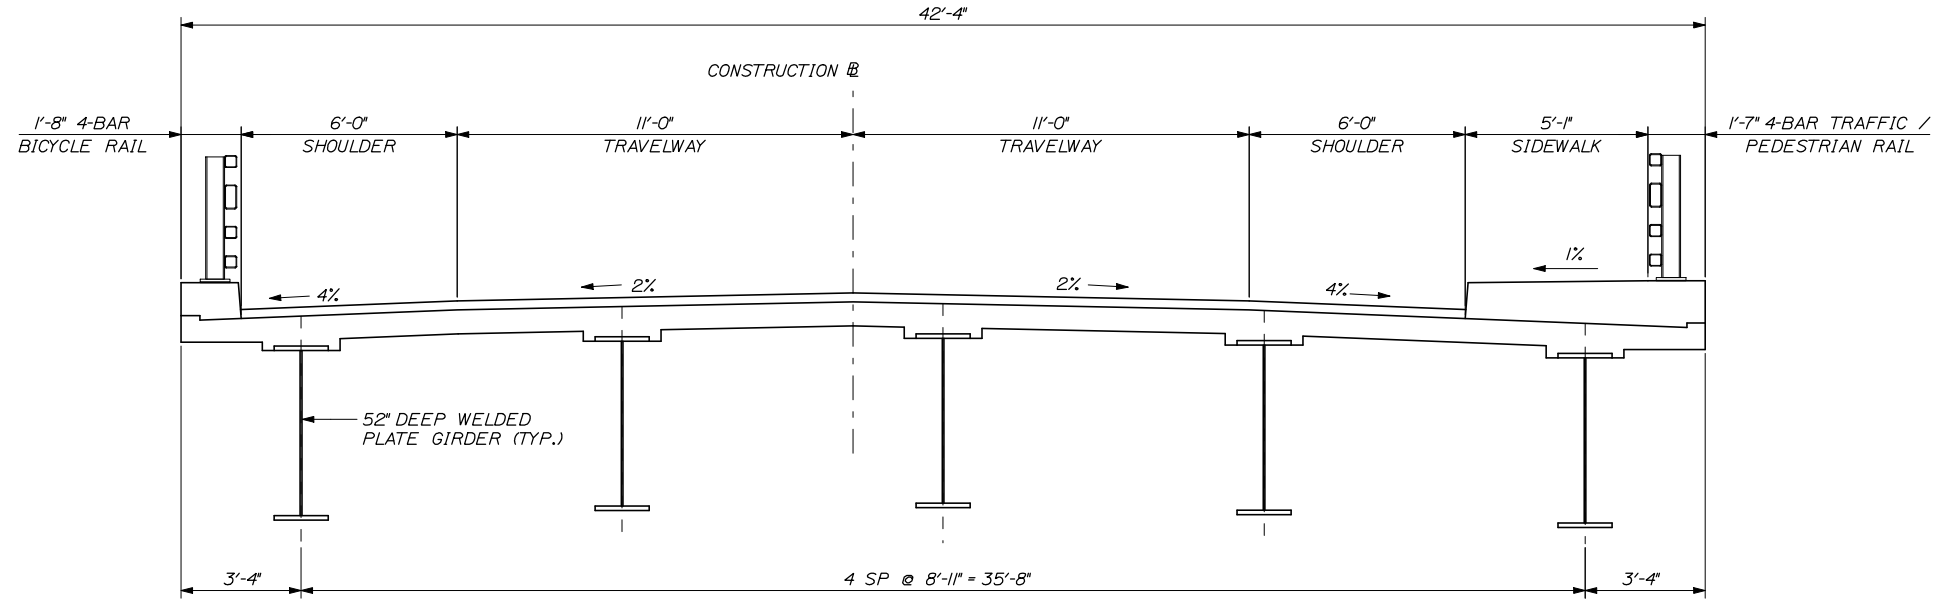

TYPICAL BRIDGE SECTION - ALT. 2A & 5

3/8" = 1'-0"

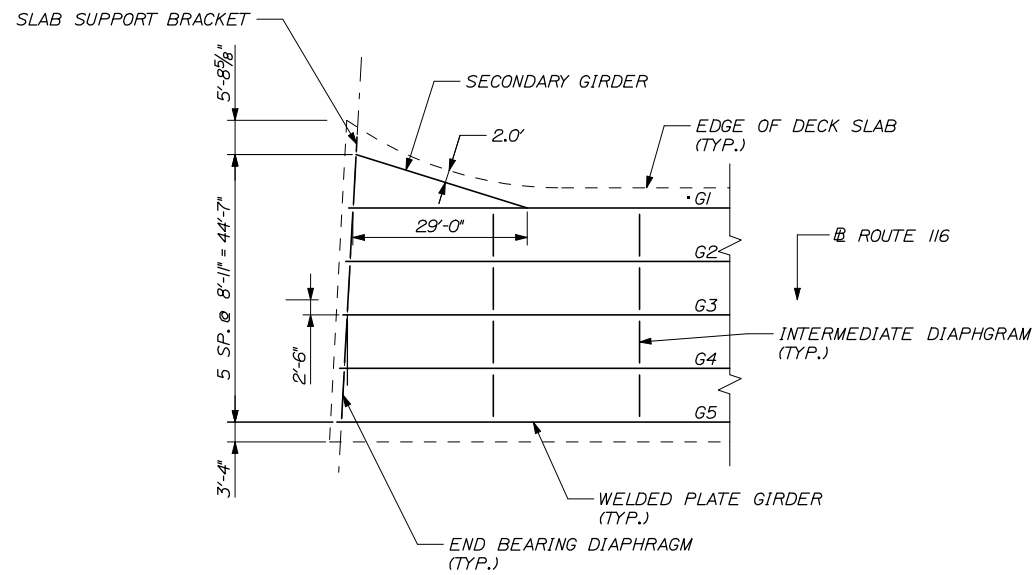

FRAMING PLAN DETAIL - ALT. #2A

1/16" = 1'-0"

NOTES:

1. TYPICAL SECTION FOR ALTERNATE #2A & 5 REVISED AS SHOWN PLACING SIDEWALK ON THE DOWNSTREAM SIDE OF BRIDGE PER INPUT FROM PUBLIC MEETING HELD FEBRUARY 24, 2009.
2. FOR TYPICAL BRIDGE SECTION - ALTERNATIVES 2 & 4, SEE FINAL FEASIBILITY STUDY FIGURE NO. 3.

STATE OF MAINE
DEPARTMENT OF TRANSPORTATION
BH-1563(500)X
PIN 015635.00
BRIDGE NO. 3040
BRIDGE PLANS

PROJ. MANAGER	DATE	BY	DATE
DESIGN-DETAILED	02/09	ACS	
CHECKED-REVIEWED			SIGNATURE
DESIGN-DETAILED			P.E. NUMBER
REVISIONS 1			DATE
REVISIONS 2			
REVISIONS 3			
REVISIONS 4			
FIELD CHANGES			

PISCATAQUIS RIVER BRIDGE
PISCATAQUIS RIVER
PENOBSCOT COUNTY
HOWLAND
TYPICAL SECTIONS
ALTERNATE #2A & 5

FIGURE NUMBER

3A