



		SURVEY	RC	EDWARD C. JORDAN CO., INC. ENGINEERS & PLANNERS PORTLAND, BANGOR, AND PRESQUE ISLE, MAINE	INTERCEPTOR SEWER SYSTEM-CONTRACT
		DESIGN	COMP		
		PLOT	VIJAY		
		DRAWN	DEPT		
FOR STATE REVIEW		DATE	STATUS	PORTLAND WATER DISTRICT	LEDGE ROAD WEST - STA. 0+00 TO 4+50 EAST - STA. 0+00 TO 1+50
REVISED		DATE	STATUS		
AS SUBMITTED TO CLIENT		DATE	STATUS	SCALE 1" = 40' HOR 1" = 4' VER	7203281 C-258 41

FILMED

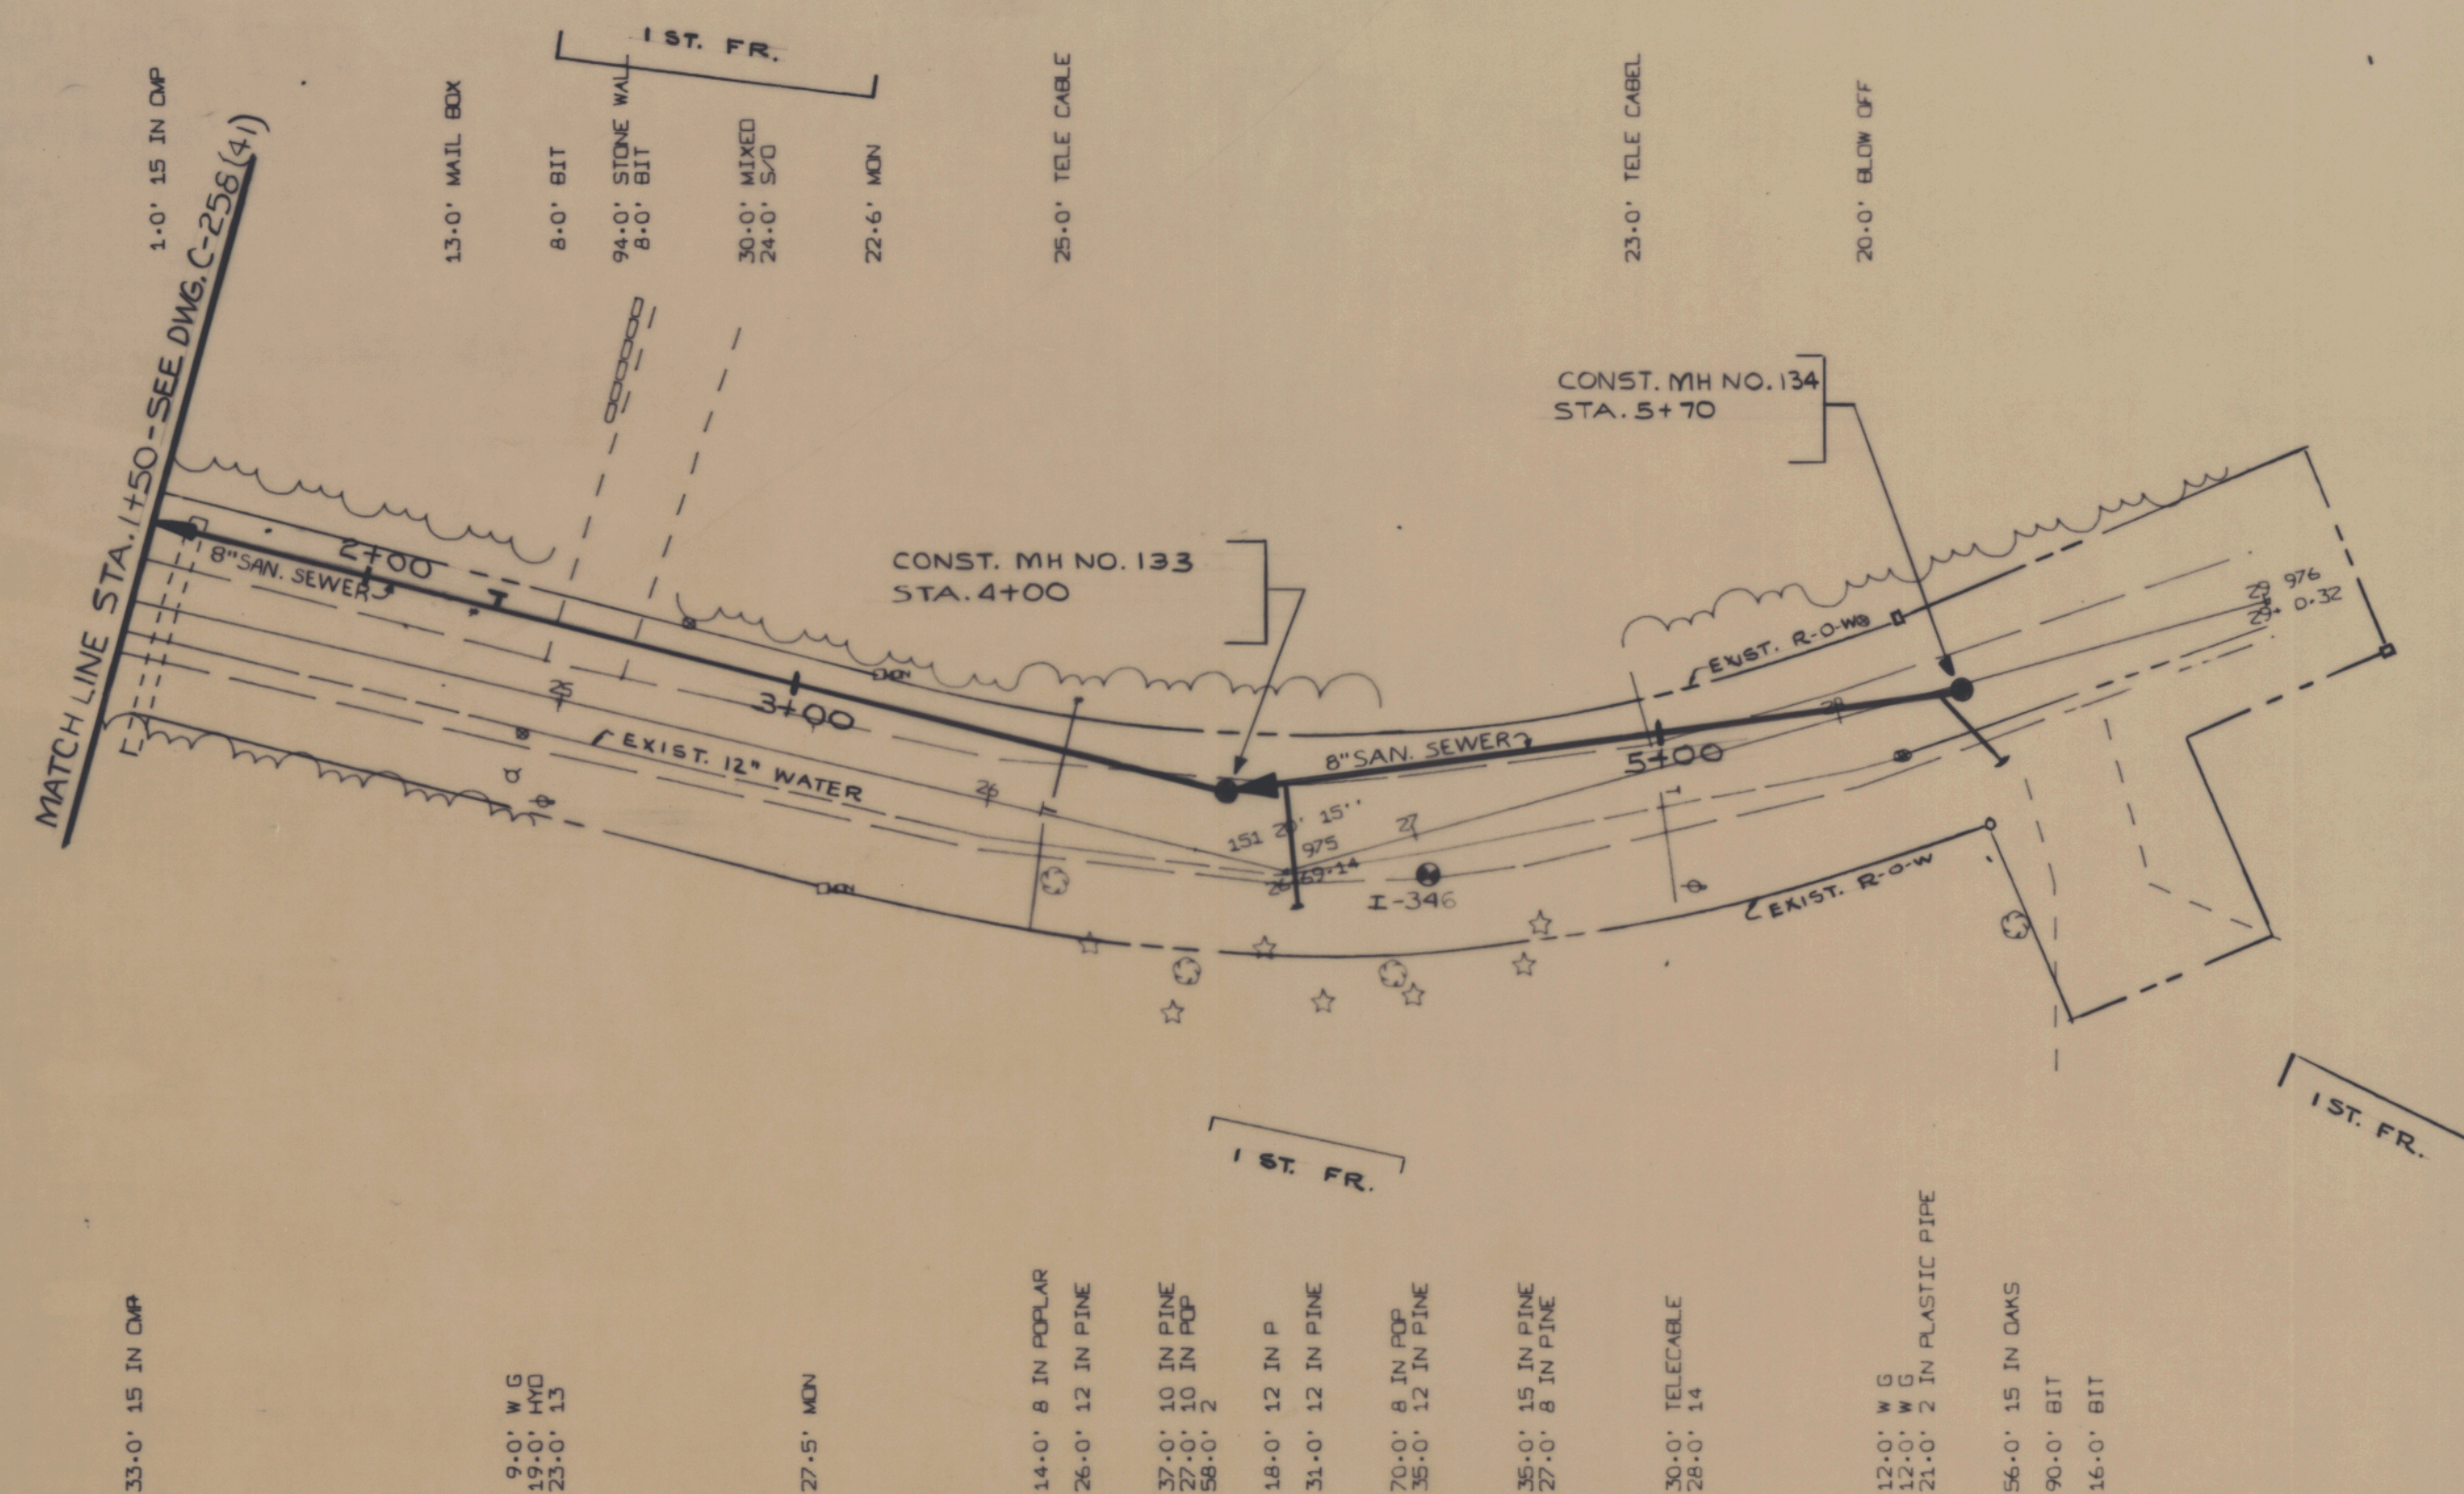


LEDGE ROAD EAST

LT
SILL ELEV. - 76.09

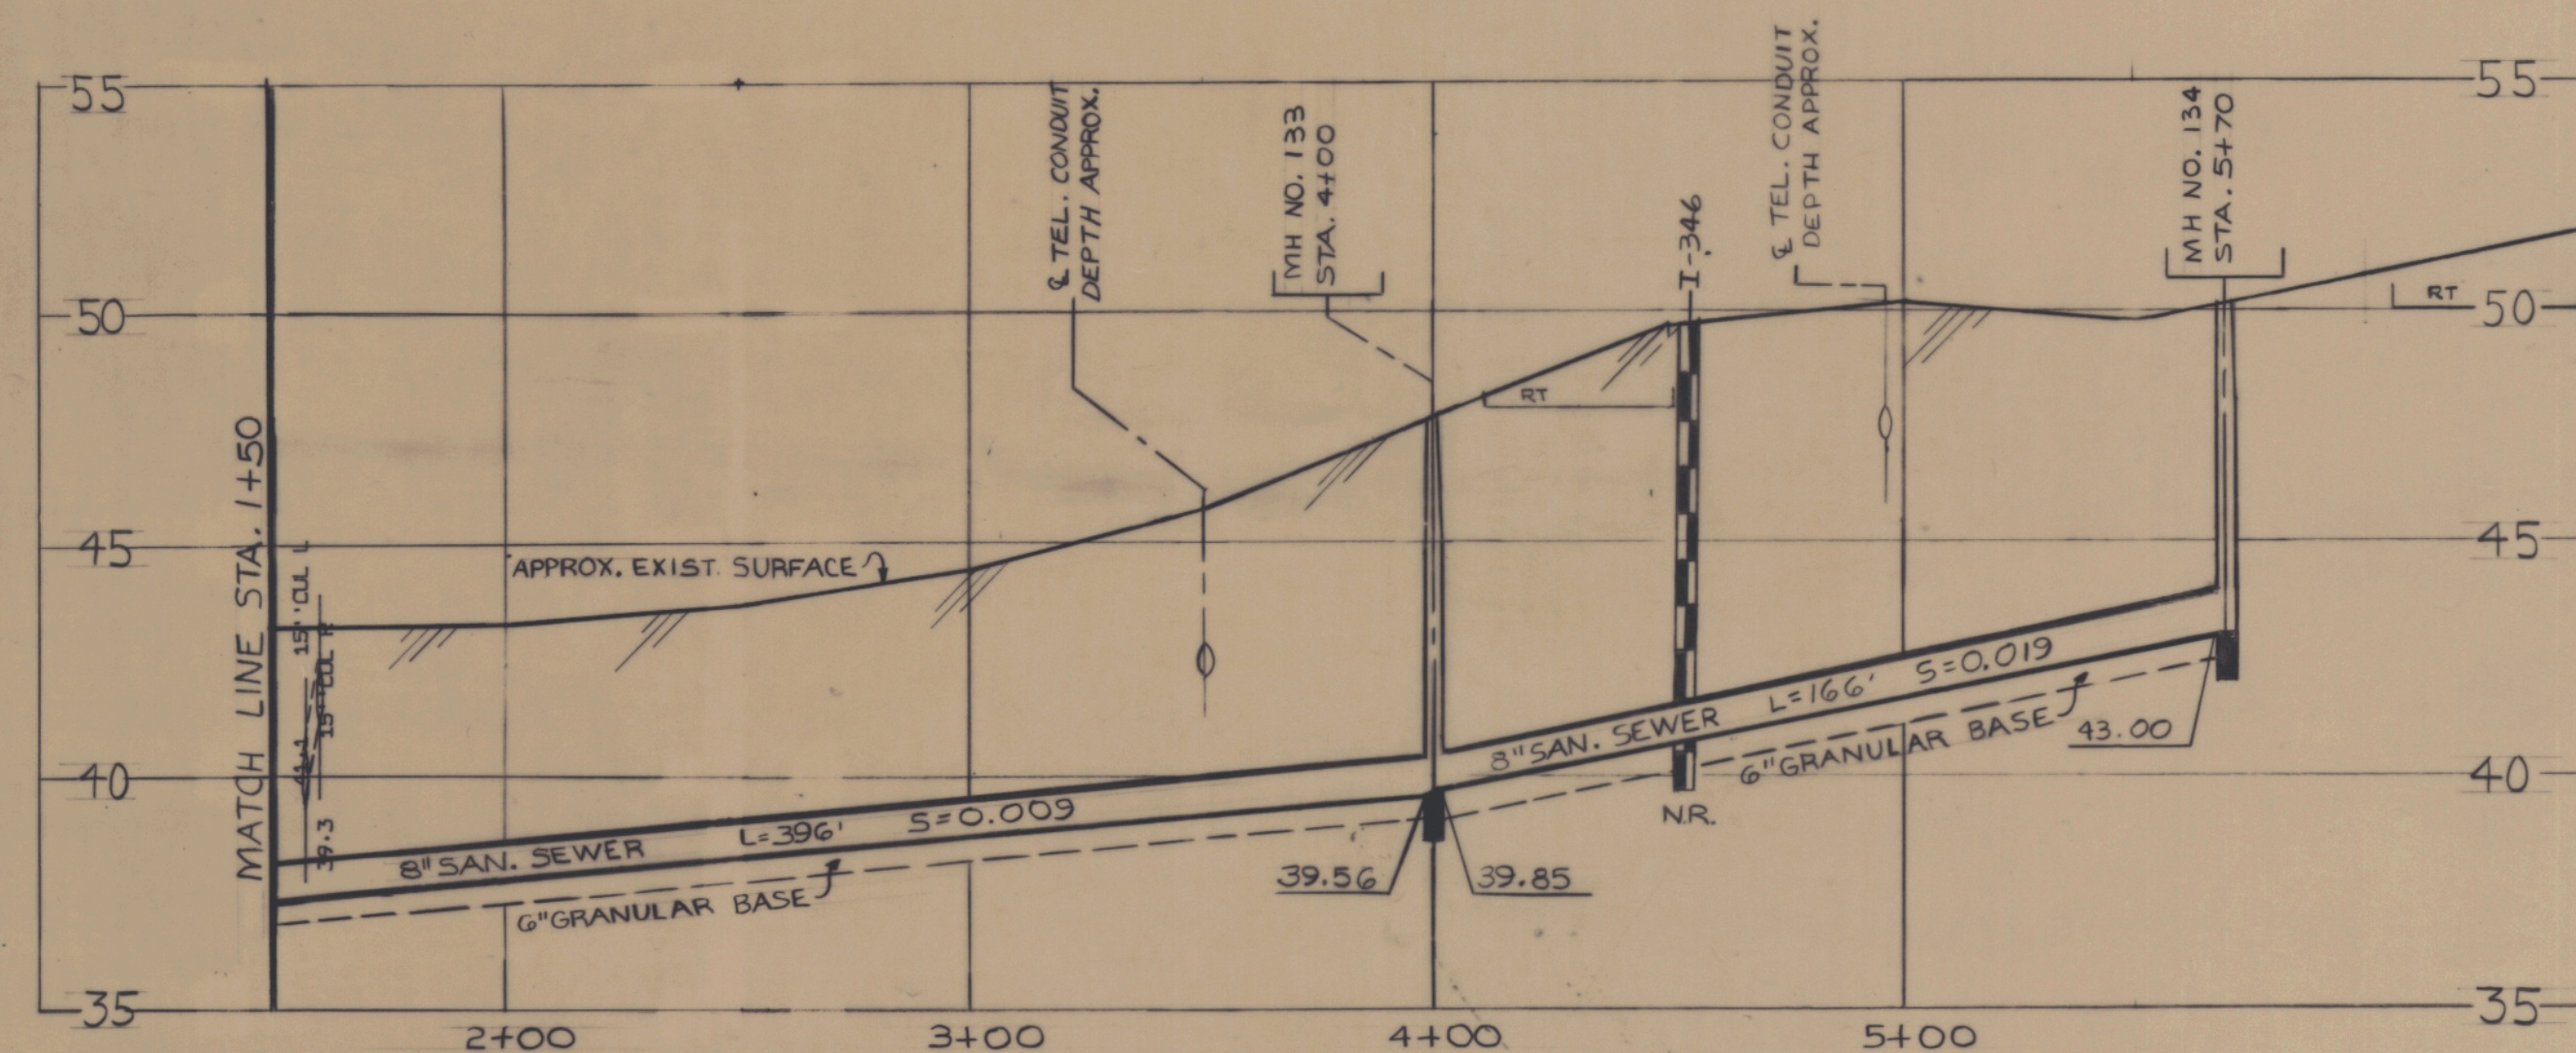


			SURVEY	RC	EDWARD C. JORDAN CO., INC. ENGINEERS & PLANNERS PORTLAND, BANGOR, AND PRESQUE ISLE, MAINE PORTLAND WATER DISTRICT	INTERCEPTOR SEWER SYSTEM-CONTRACT 1			
			FIELD BOOK	COMP		LEDGE ROAD - EAST STA. 1+50 TO 5+70			
4/25	FOR STATE REVIEW		PLOT						
2/75	REVISED R.E.		DESIGN	VIJAY					
2/74	AS SUBMITTED TO CLIENT		DRAWN	DEPT					
			CHECK			SCALE 1" = 40' HOR 1" = 4' VER	7203281	C=259	42
DATE	MF	STATUS	APPROVED						



FILMED

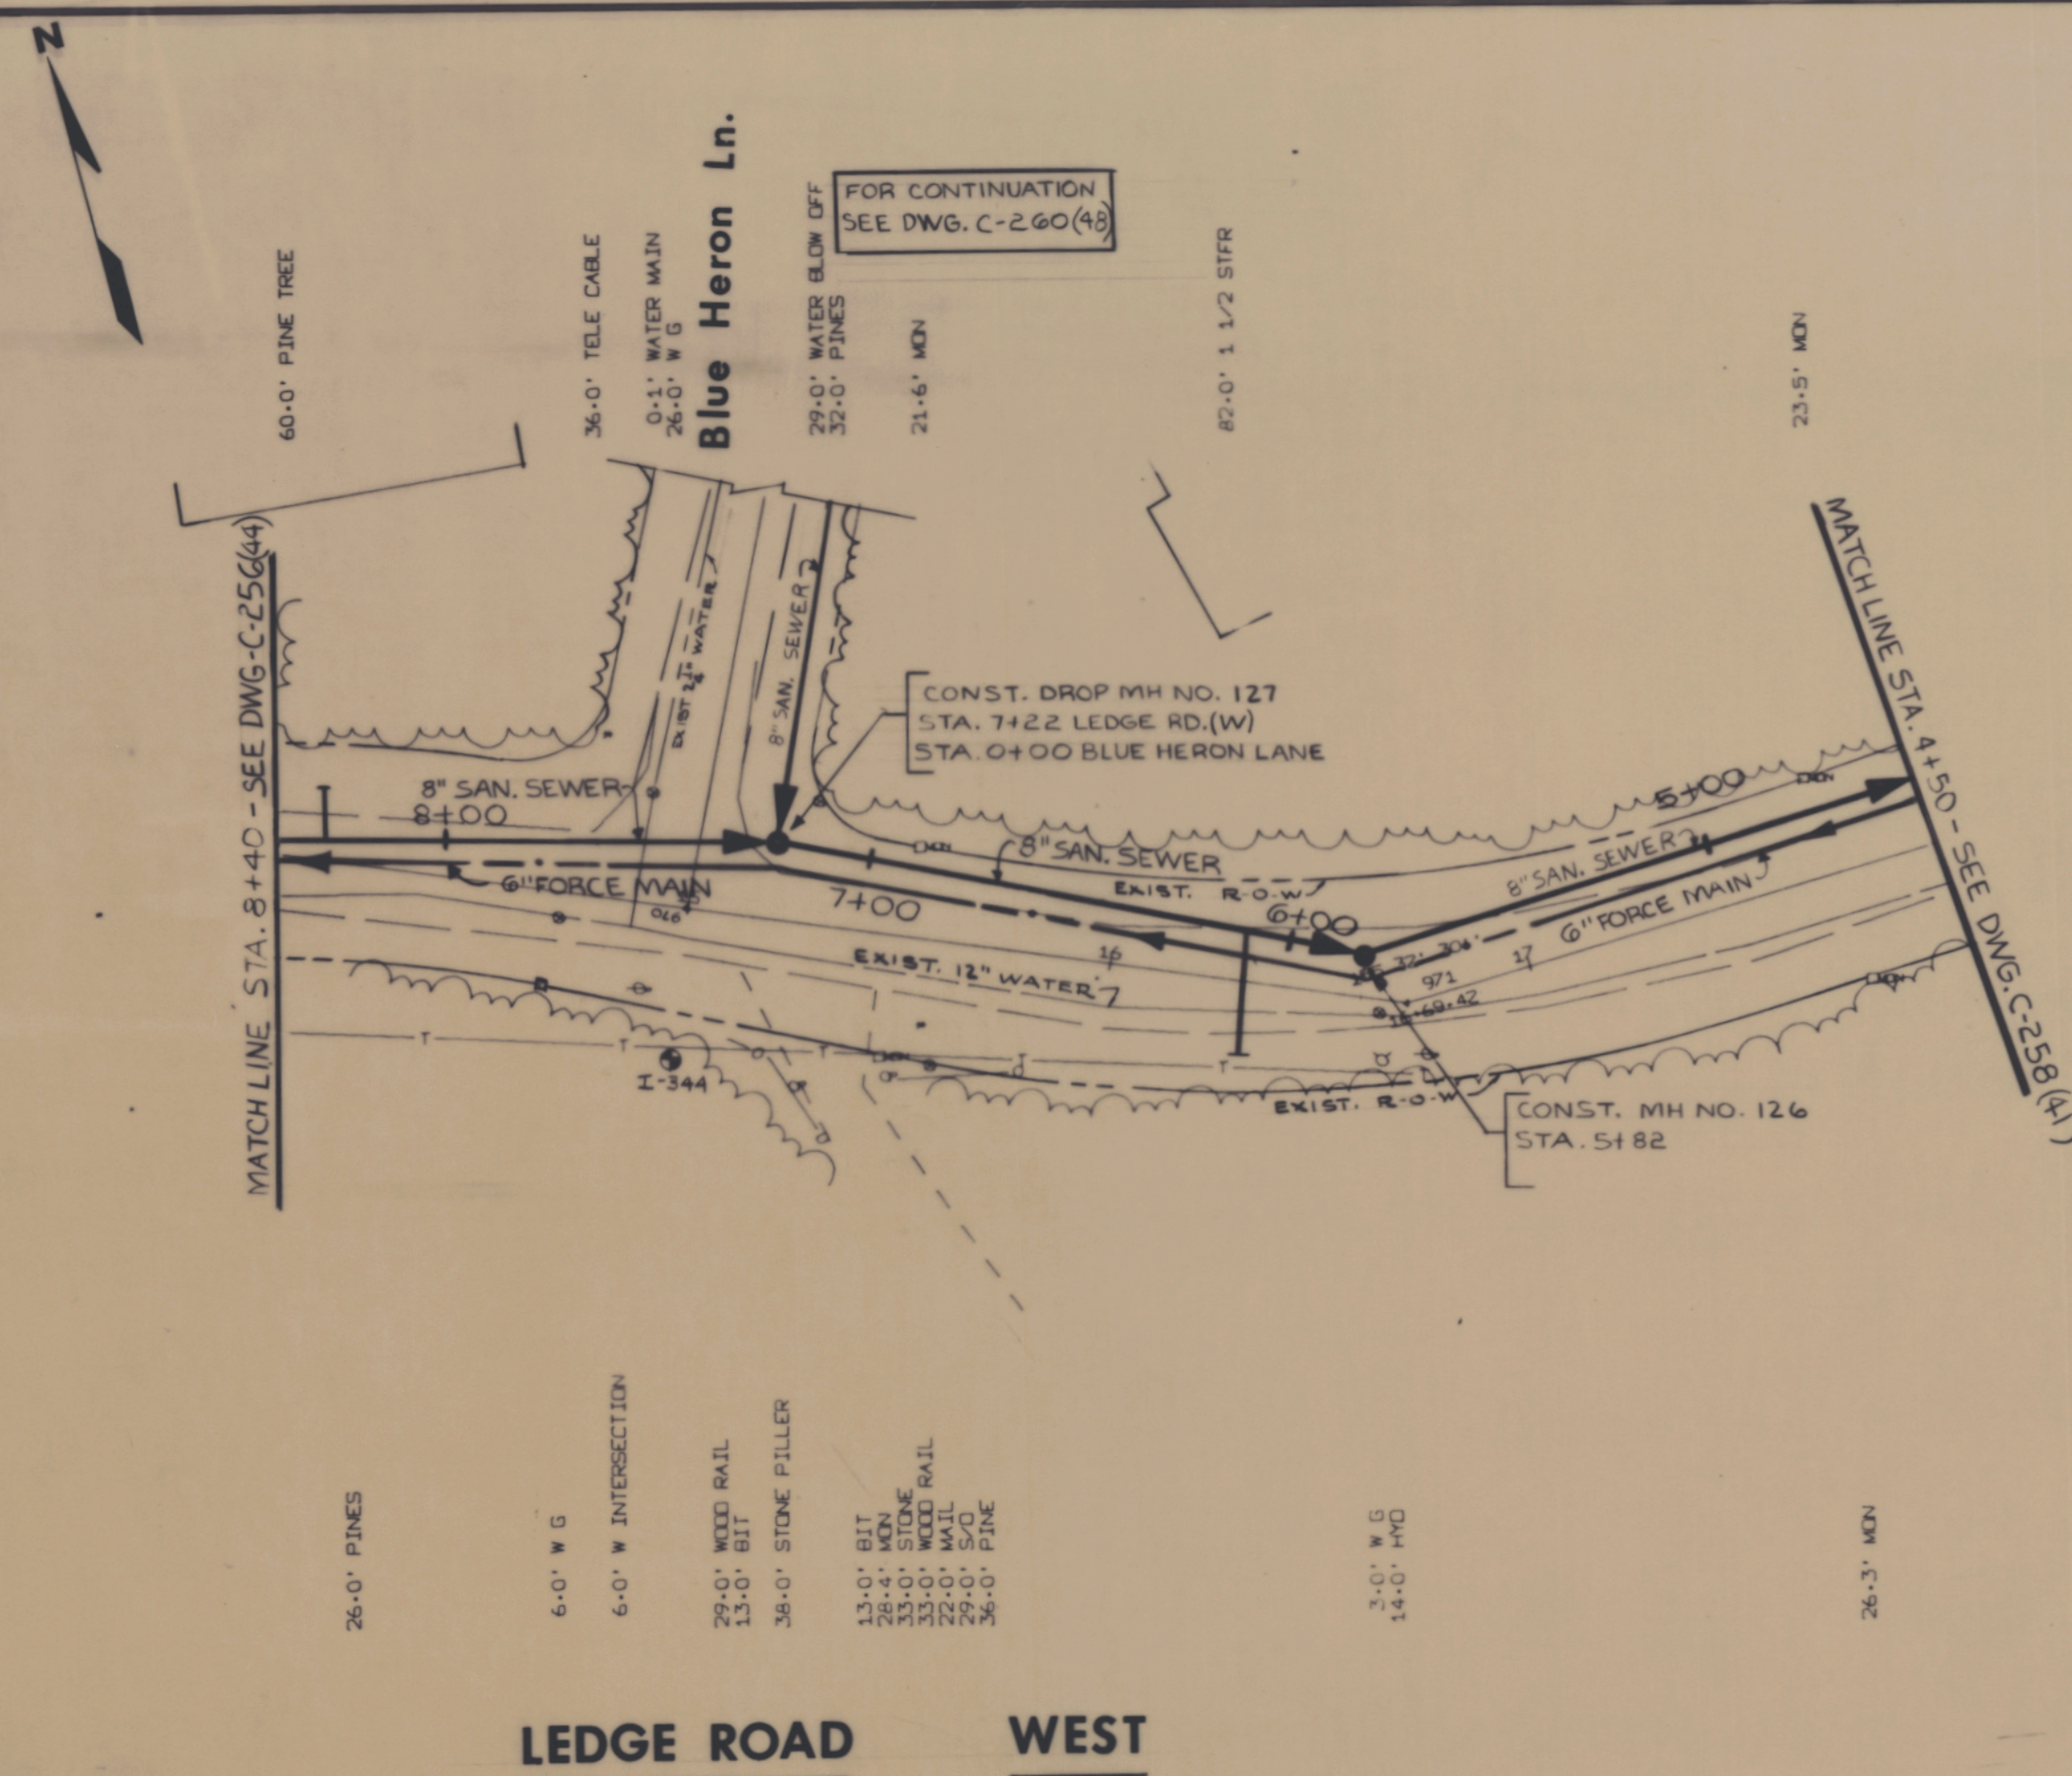


LEDGE ROAD WEST

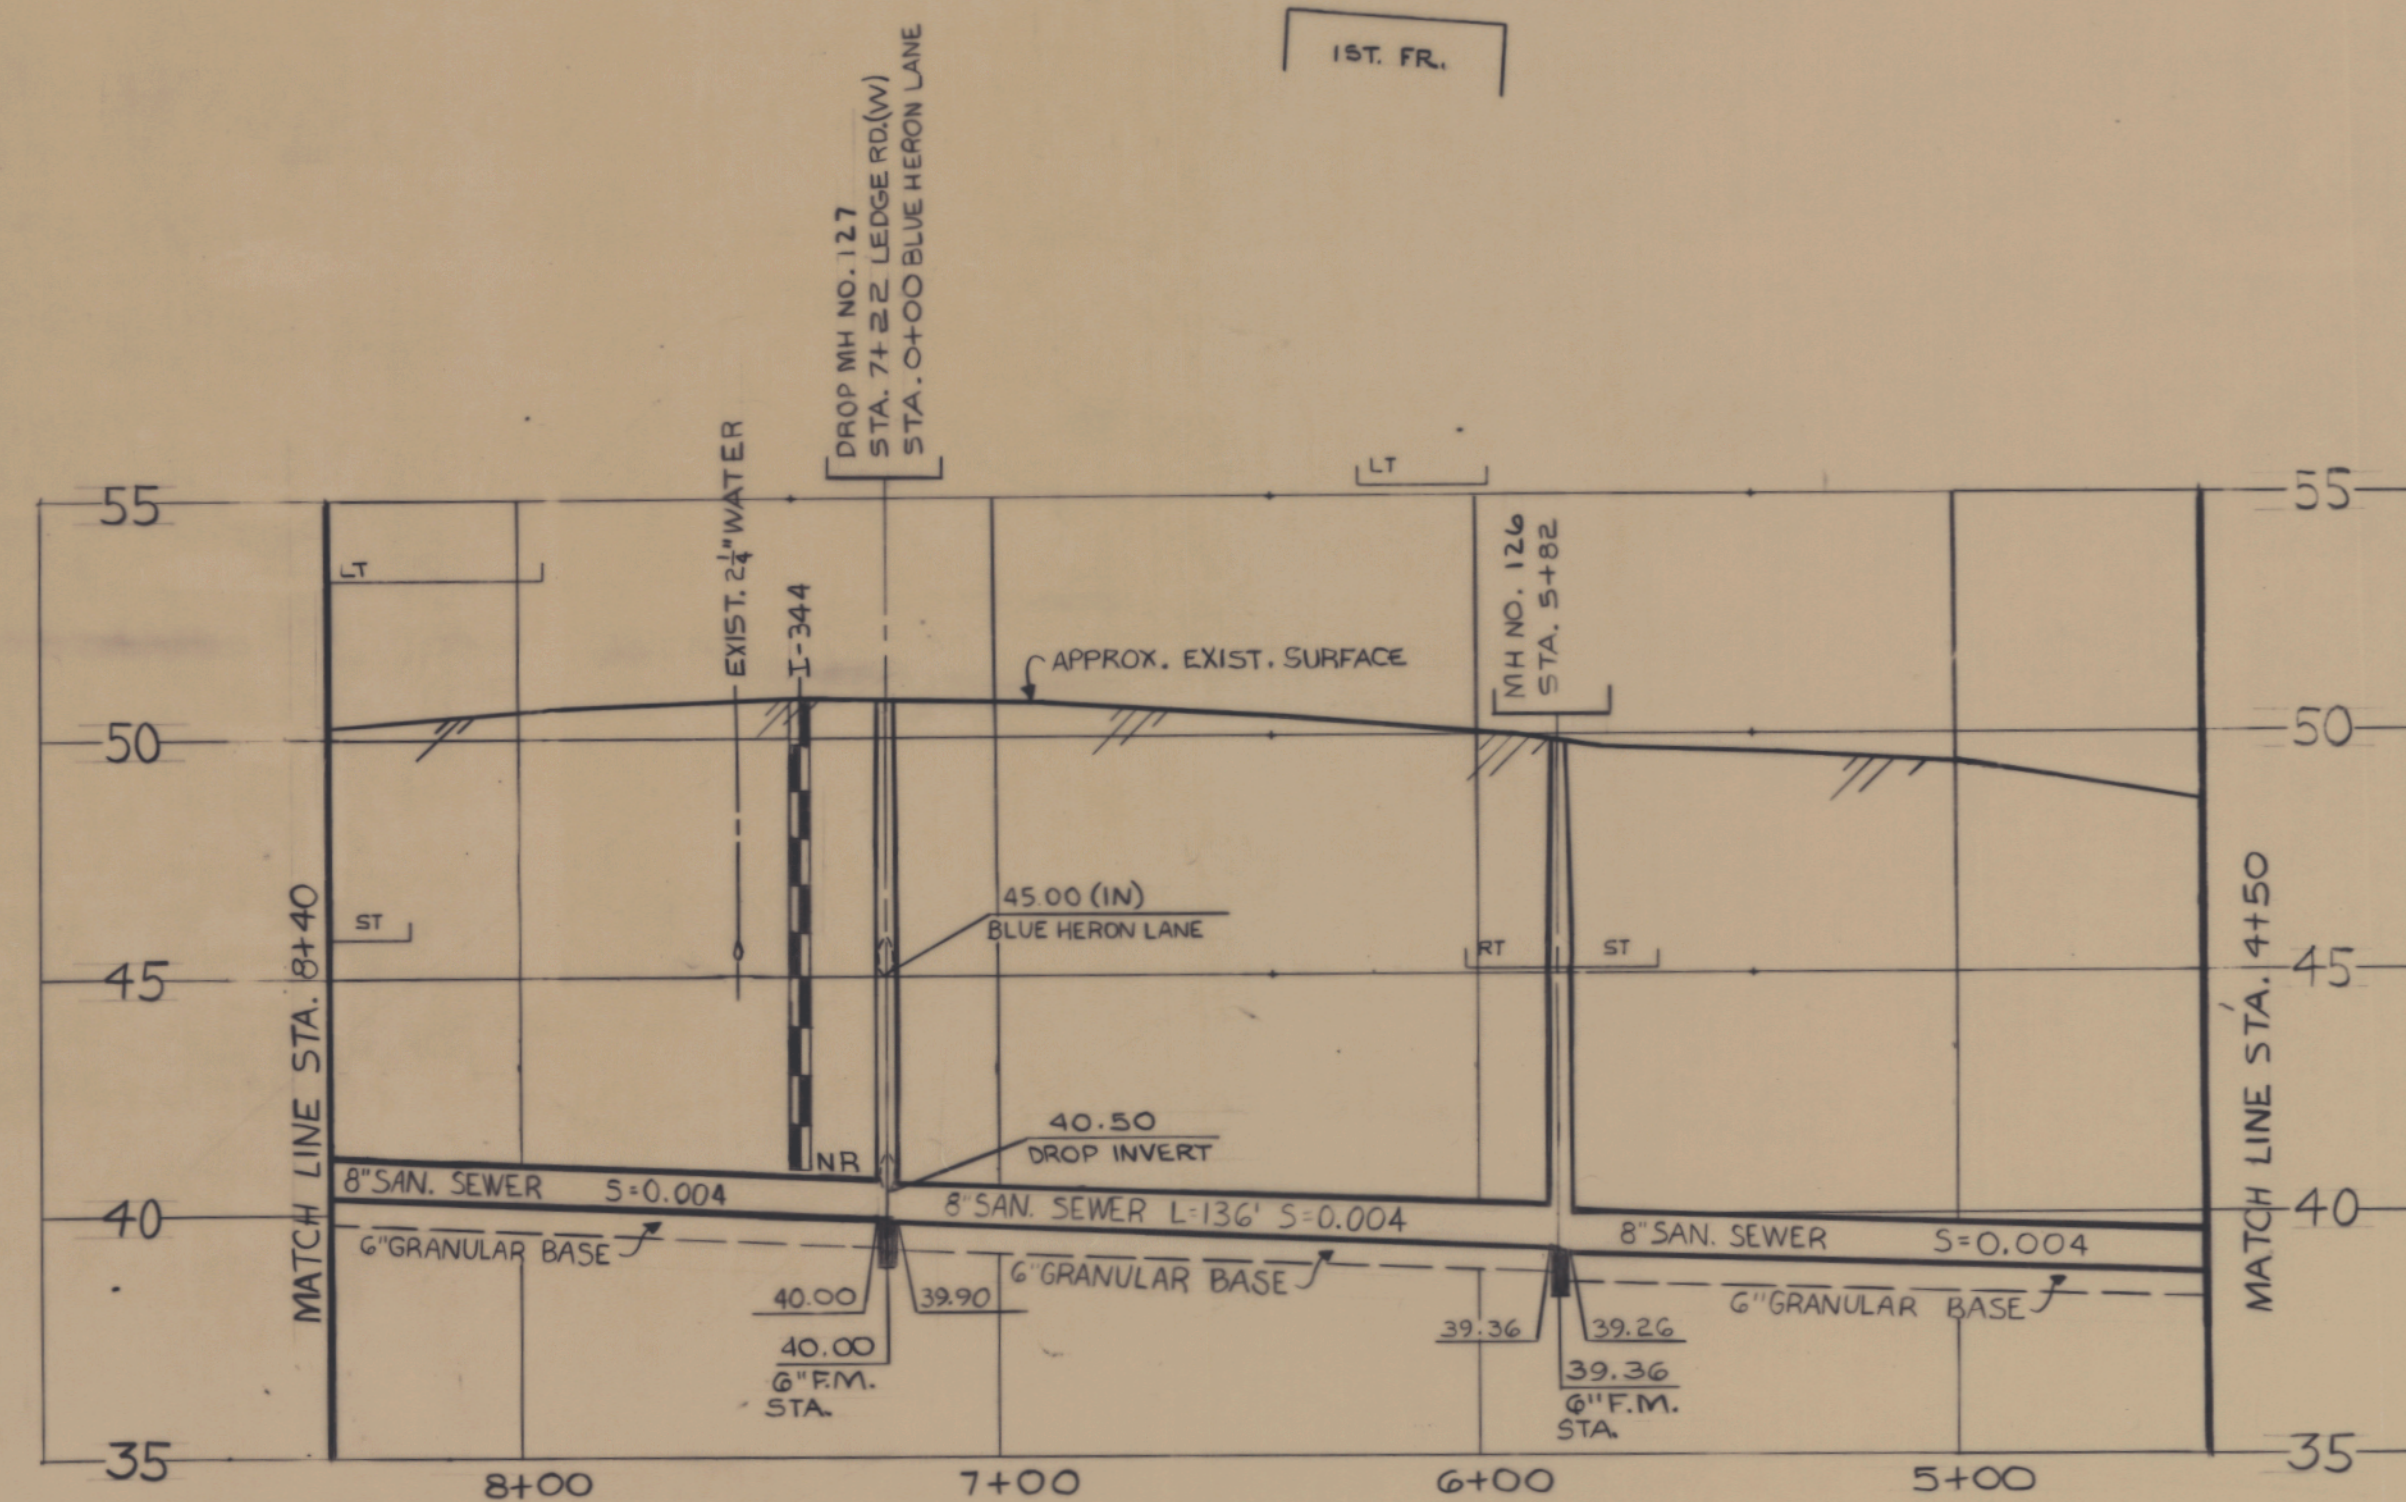


		SURVEY	RC	EDWARD C. JORDAN CO., INC. ENGINEERS & PLANNERS PORTLAND, BANGOR, AND PRESQUE ISLE, MAINE	INTERCEPTOR SEWER SYSTEM-CONTRACT #1				
		FIELD BOOK			PORTLAND WATER DISTRICT	LEDGE ROAD - WEST STA. 4+50 TO 8+40			
		PLOT	COMP			SCALE 1" = 40' HOR 1" = 8' VER	7203281	C=257	43
		DESIGN	VIJAY						
4/28/01 FOR STATE REVIEW		DRAWN	DEPT						
3/28/01 REVISED RCE		CHECK							
3/28/01 AS SUBMITTED TO CLIENT		APPROVED							
DATE	STATUS								

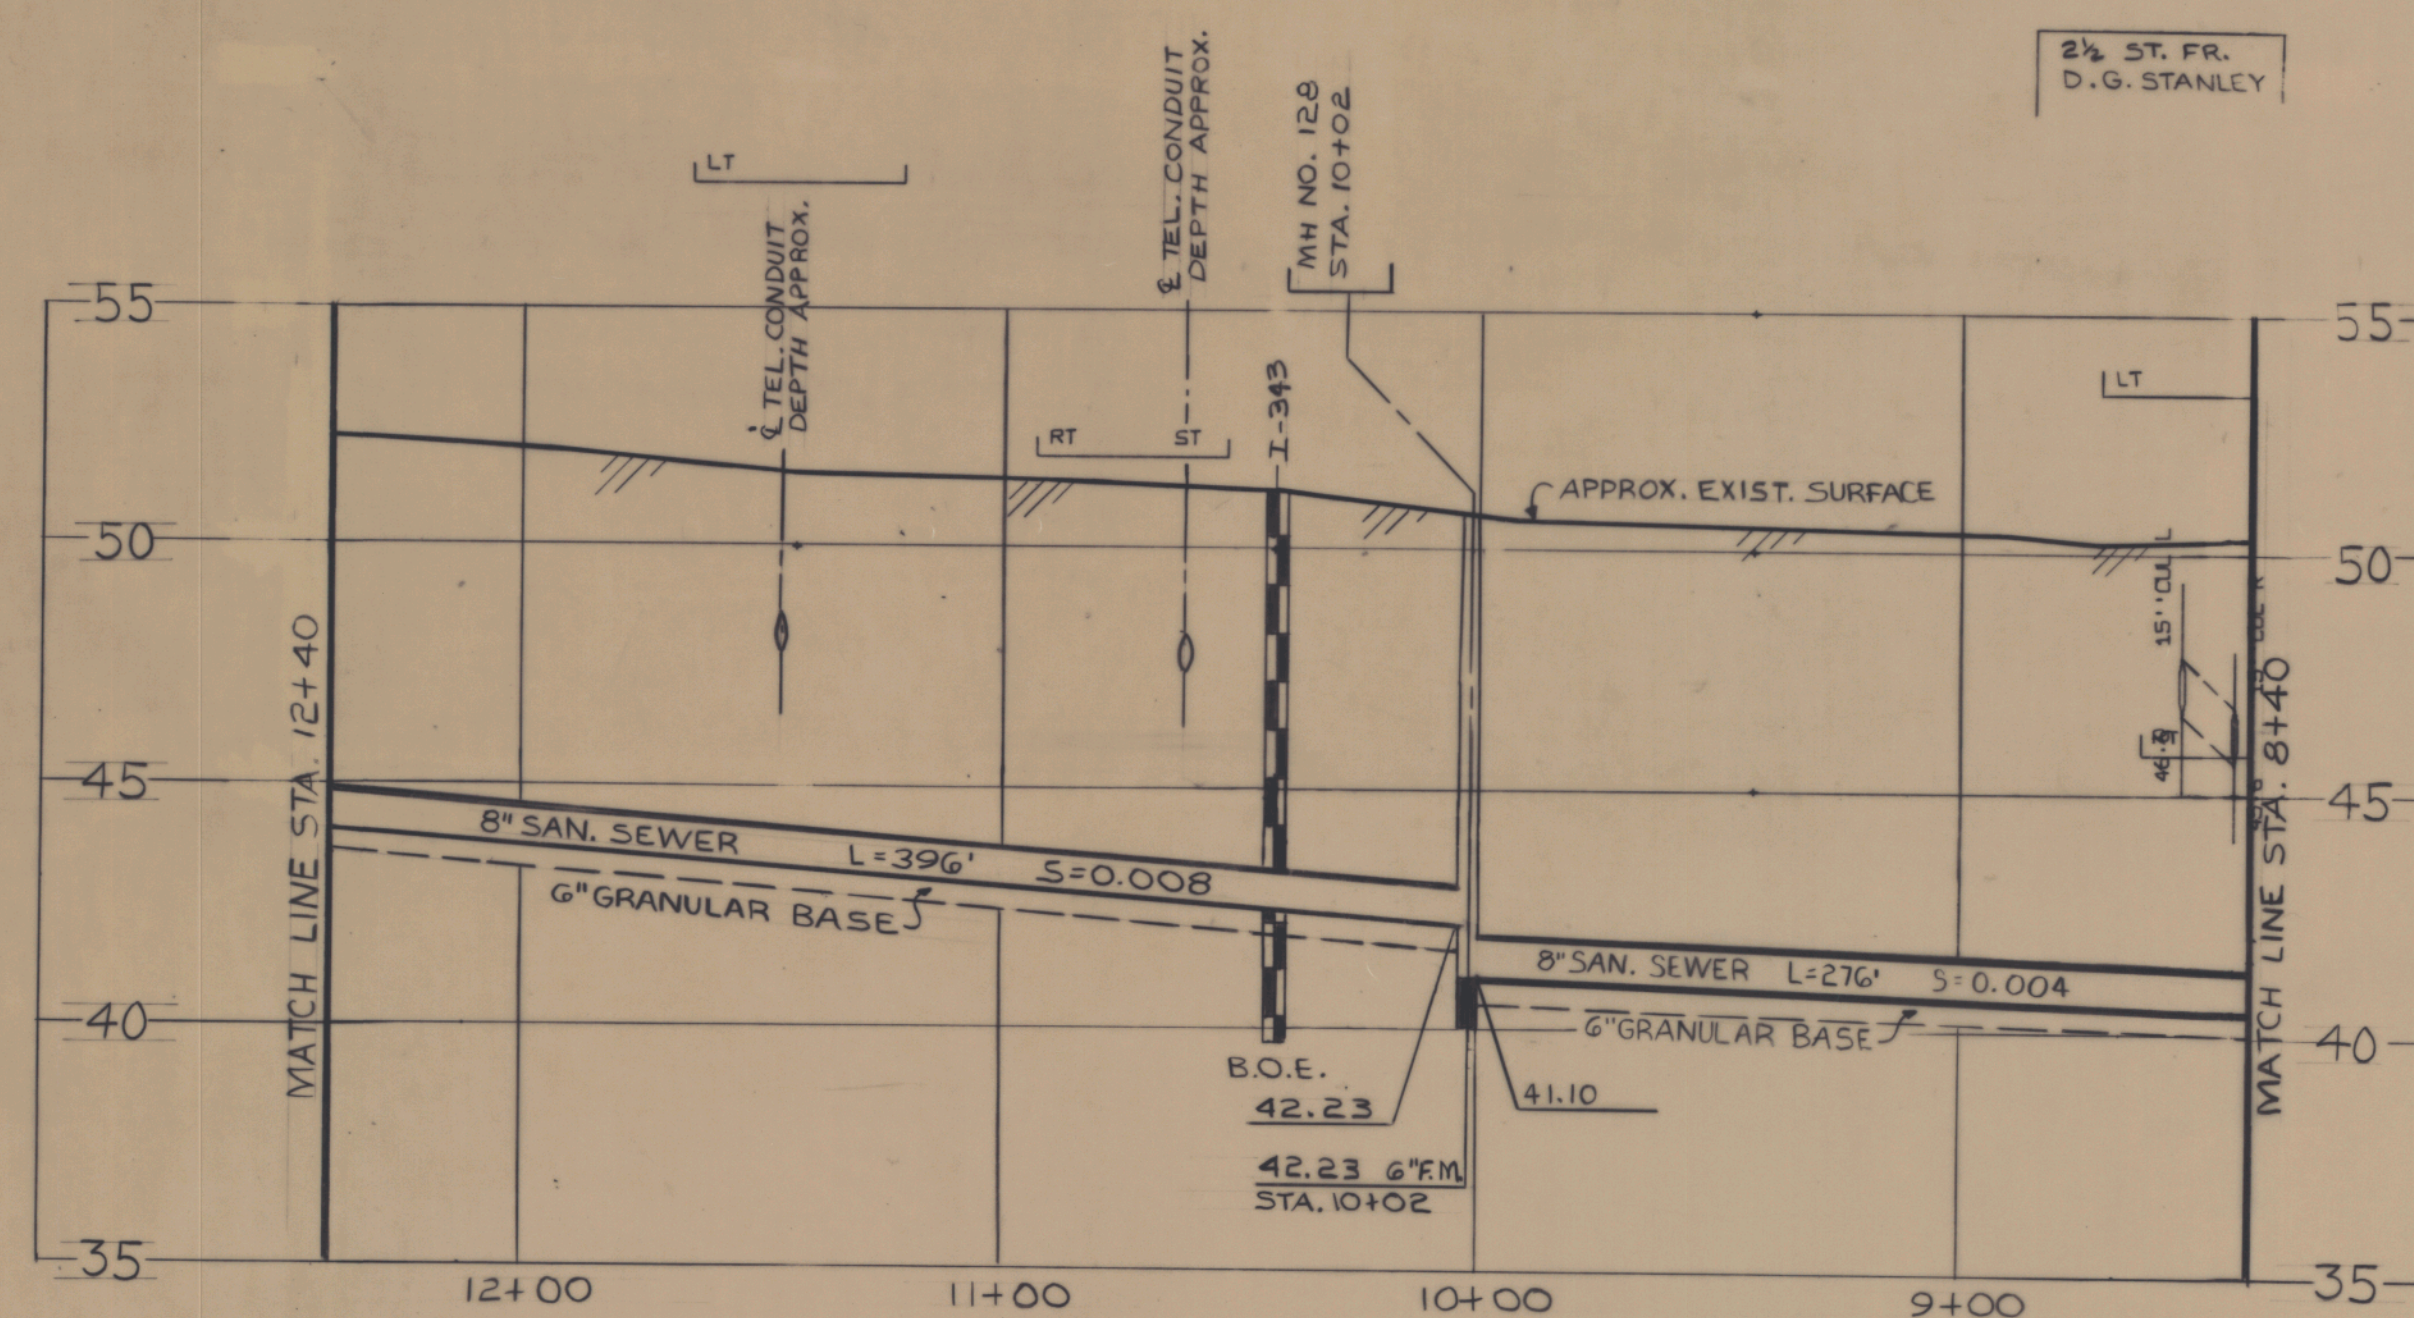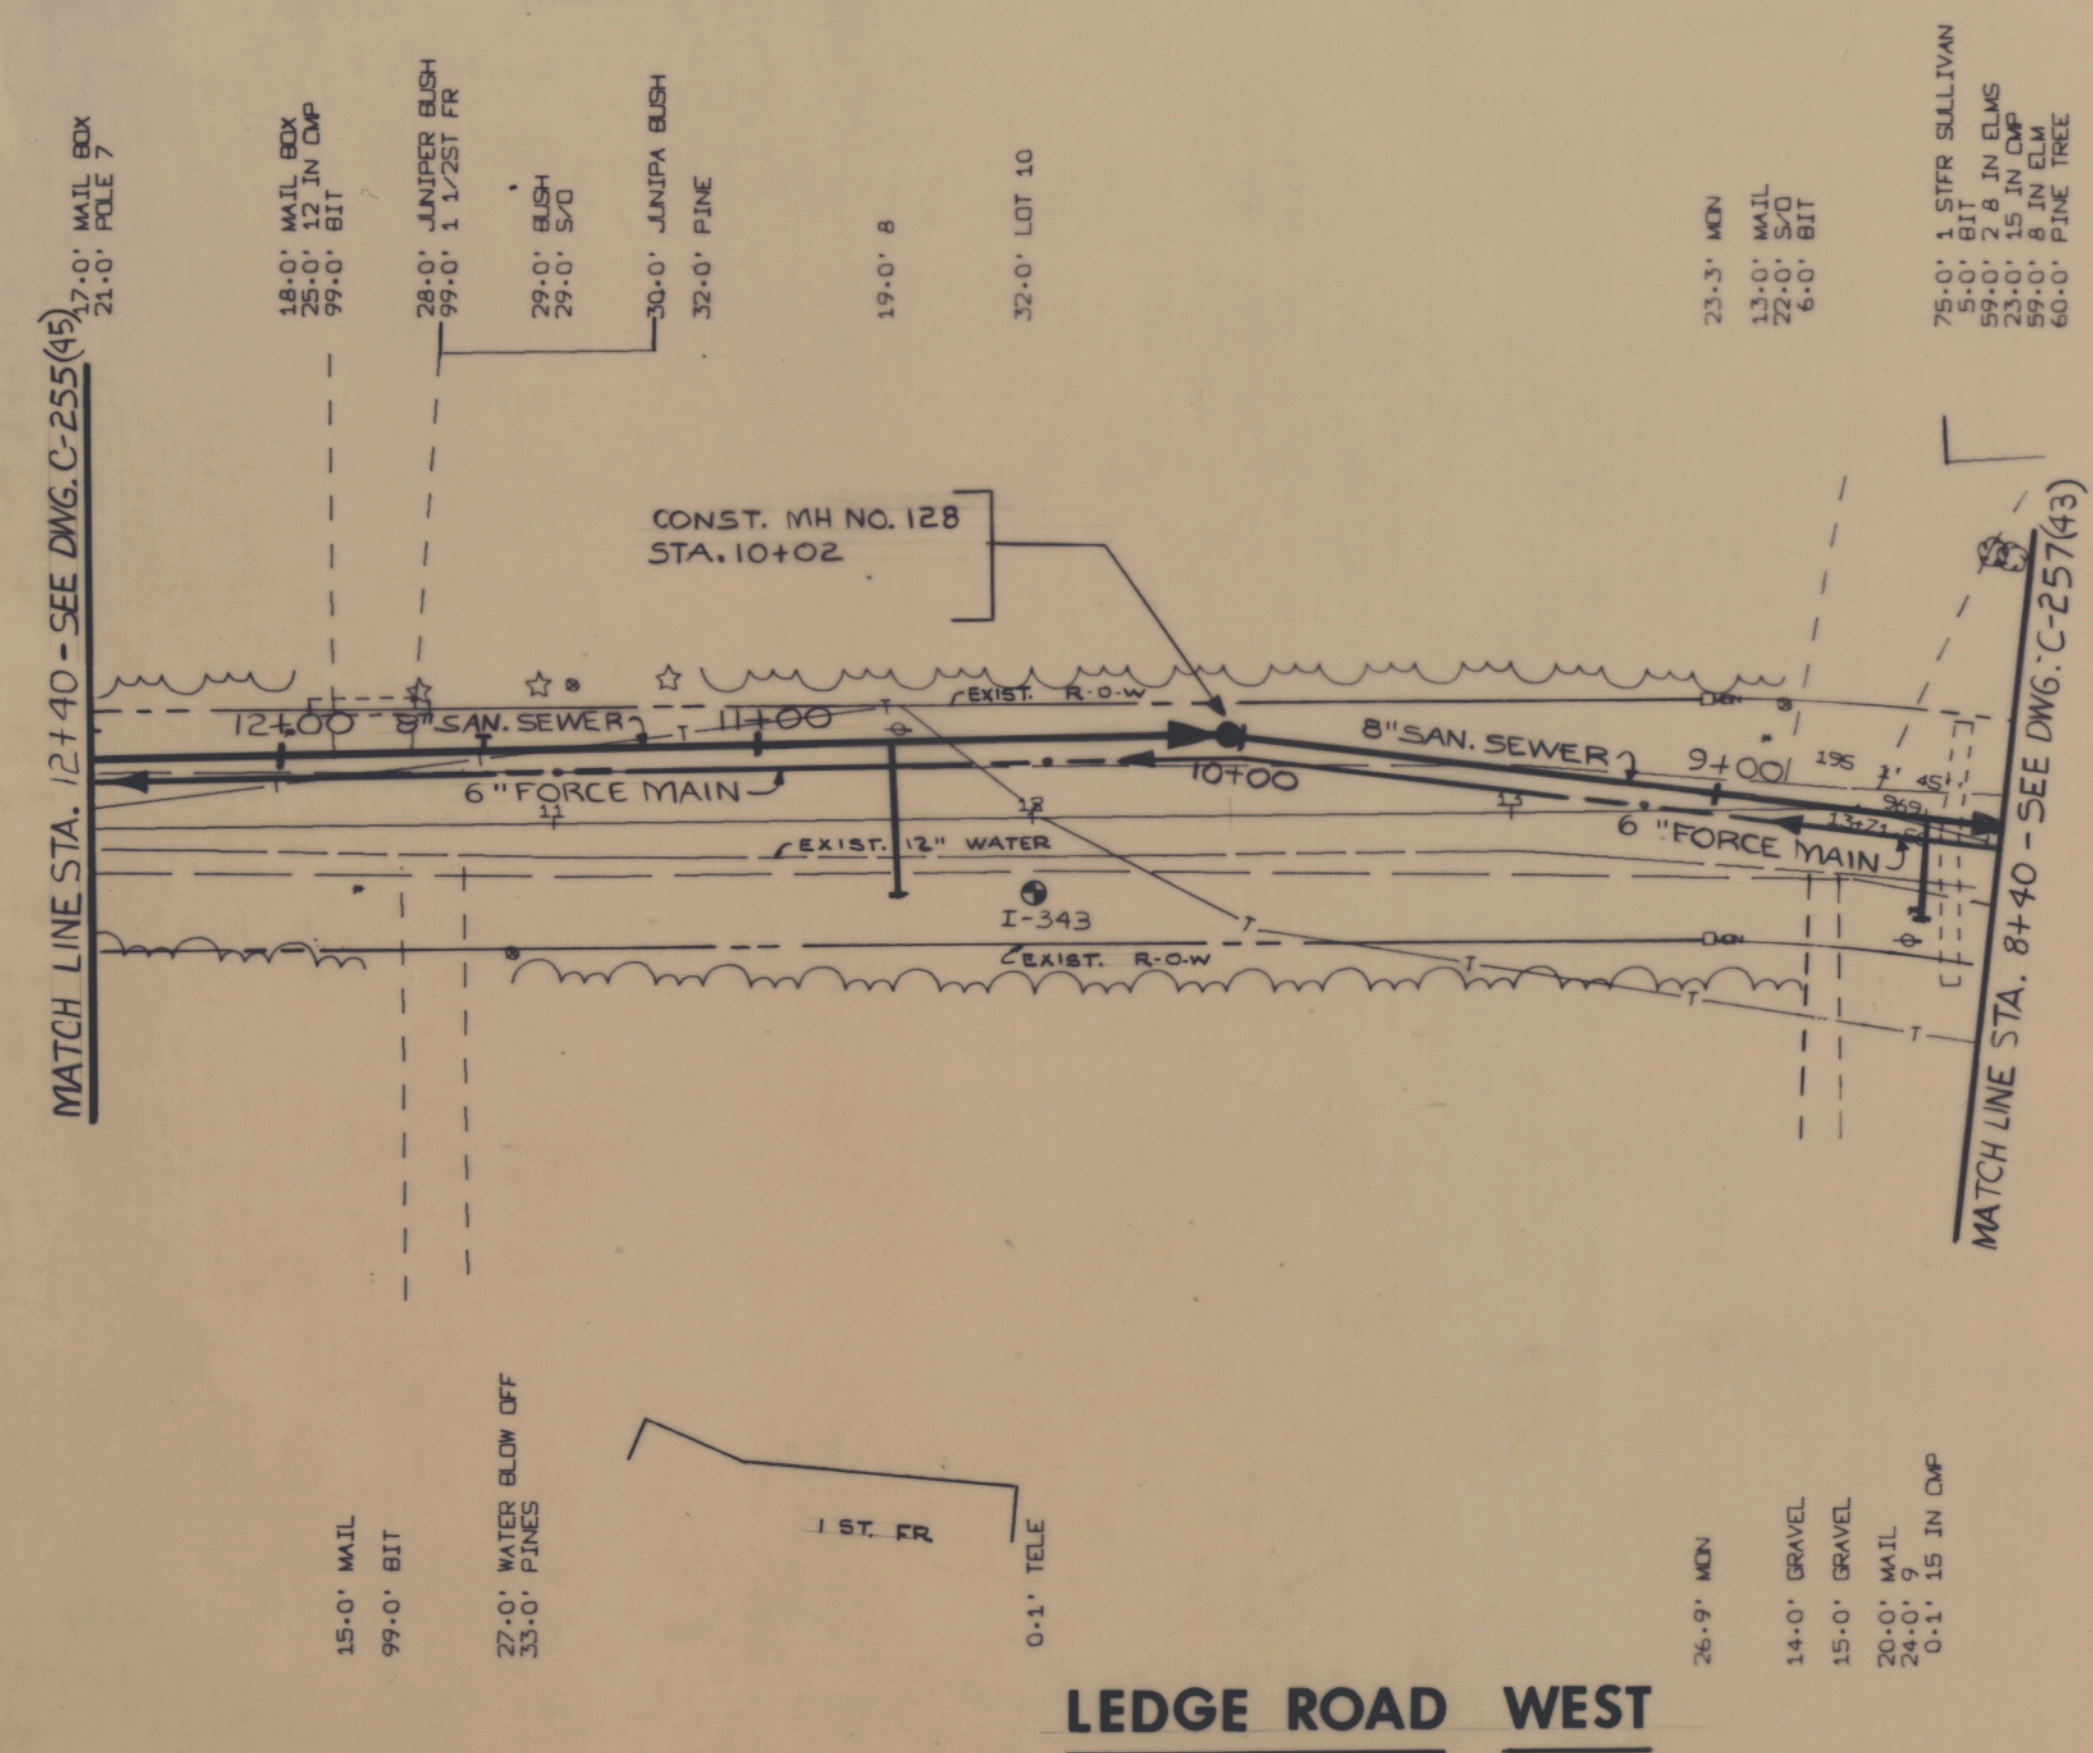

			SURVEY	RC	EDWARD C. JORDAN CO., INC. ENGINEERS & PLANNERS PORTLAND, BANGOR, AND PRESQUE ISLE, MAINE	INTERCEPTOR SEWER SYSTEM-CONTRACT 1				
			FIELD BOOK							
			PLOT	COMP						
			DESIGN	VIJAY						
6/15/11	✓	FOR STATE REVIEW	DRAWN	DEPT.	PORTLAND WATER DISTRICT	LEDGE ROAD - WEST STA. 8+40 TO 12+40				
2/10/11	✓	REVISED R.E.	CHECK							
2/10/11	✓	AS SUBMITTED TO CLIENT								
DATE	WF	STATUS	APPROVED							
						SCALE	1" = 40' HOR 3" = 4' VER	7203281	C-256	44

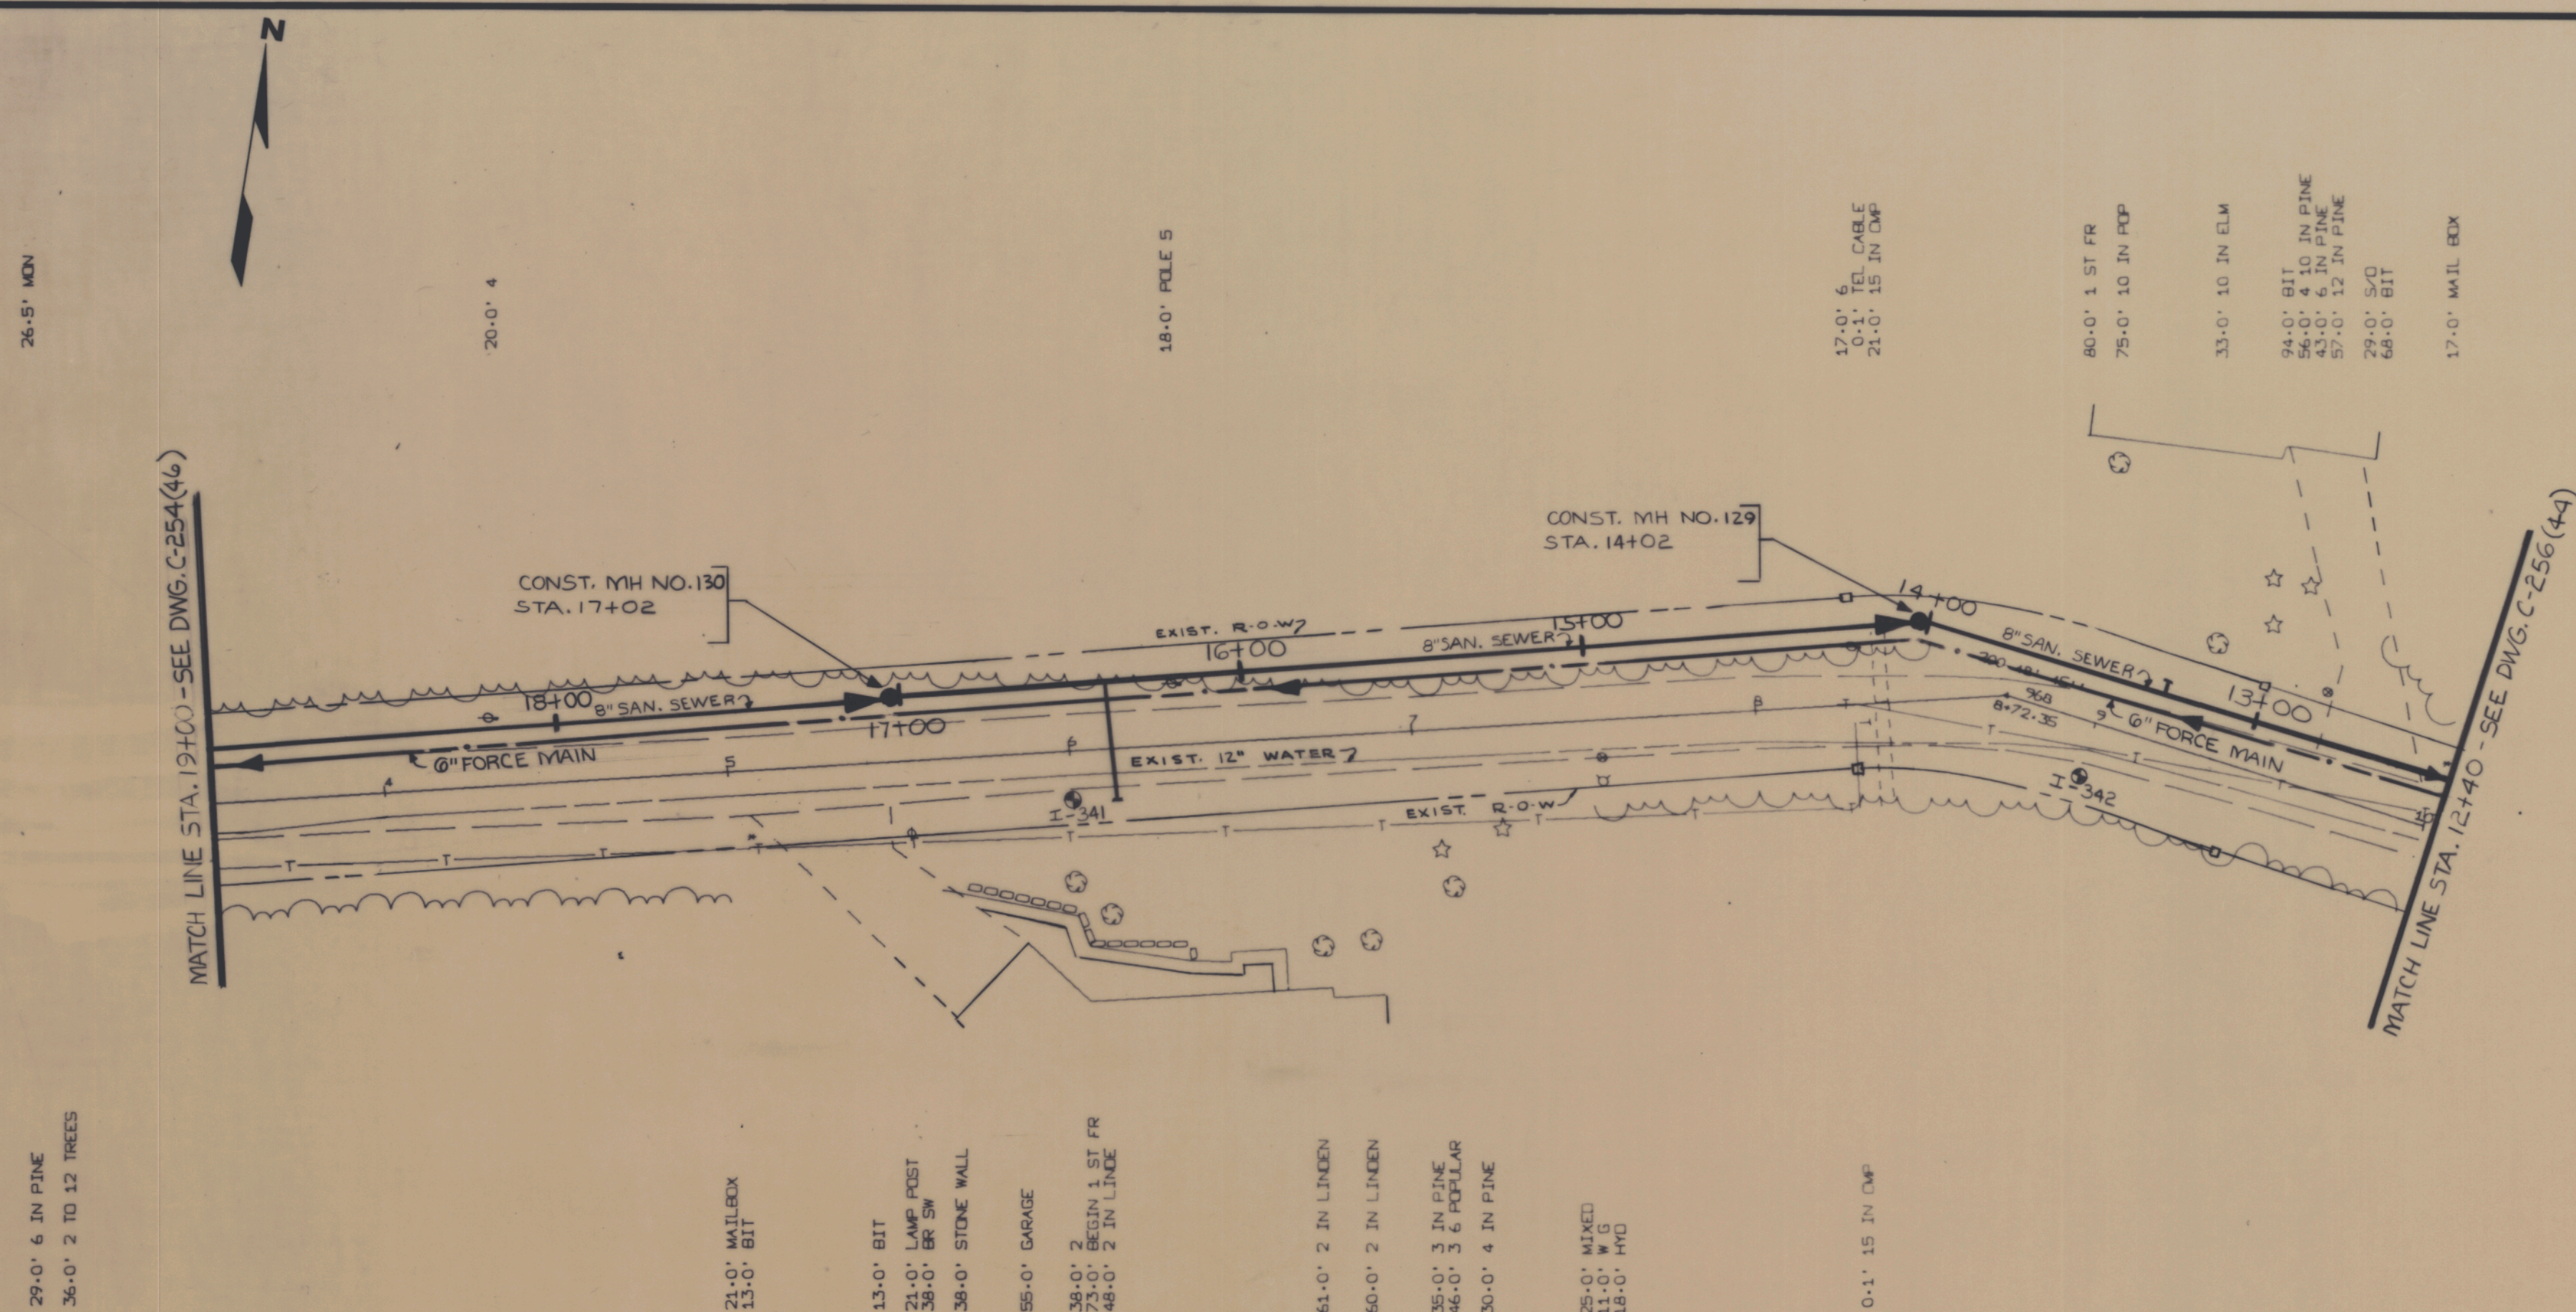

LEDGE ROAD WEST

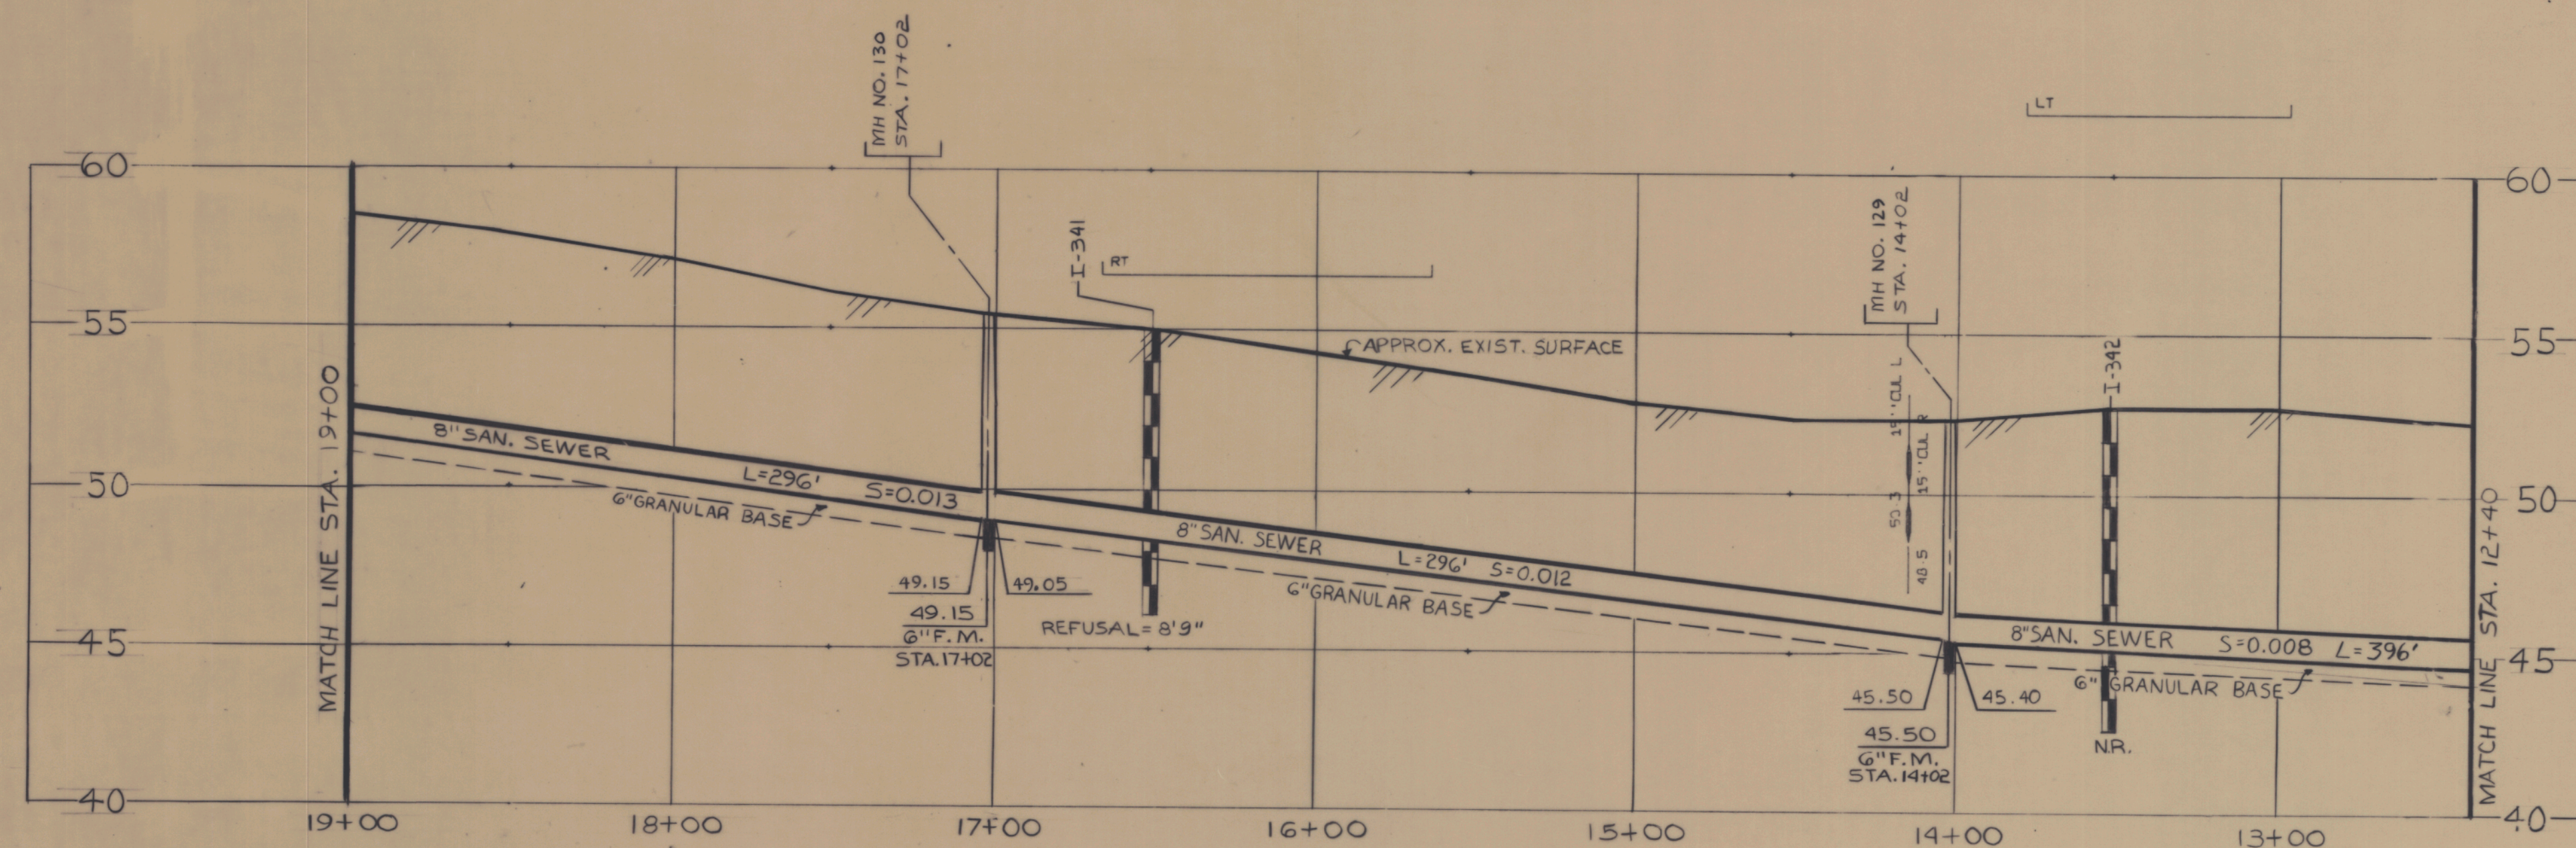

		SURVEY		RC	EDWARD C. JORDAN CO., INC. ENGINEERS & PLANNERS PORTLAND, BANGOR, AND PRESQUE ISLE, MAINE	INTERCEPTOR SEWER SYSTEM-CONTRACT #1
		PLOT		COMP		
DESIGN		VITJAY		DEPT		
CHECK						
DATE		STATUS		APPROVED	PORTLAND WATER DISTRICT	LEDGE ROAD - WEST STA. 12+40 TO 19+00
SCALE		7203281		C-255	45	


FILMED

FORCE MAIN TERMINUS
MH NO. 221
STA. 22+53 6" F.M. LEDGE RD.
(COLLECTOR)
STA. 8+03 RT. 88 FROM POWELL RD.
(INTERCEPTOR)

FOR CONTINUATION
SEE DRAWING C-507 (34)

Rte. 88
FORCE MAIN
MH NO. 221
STA. 22+53 6" F.M.
LEDGE RD. (COLLECTOR)
STA. 8+03 RT. 88 FROM POWELL RD.

LEDGE ROAD WEST

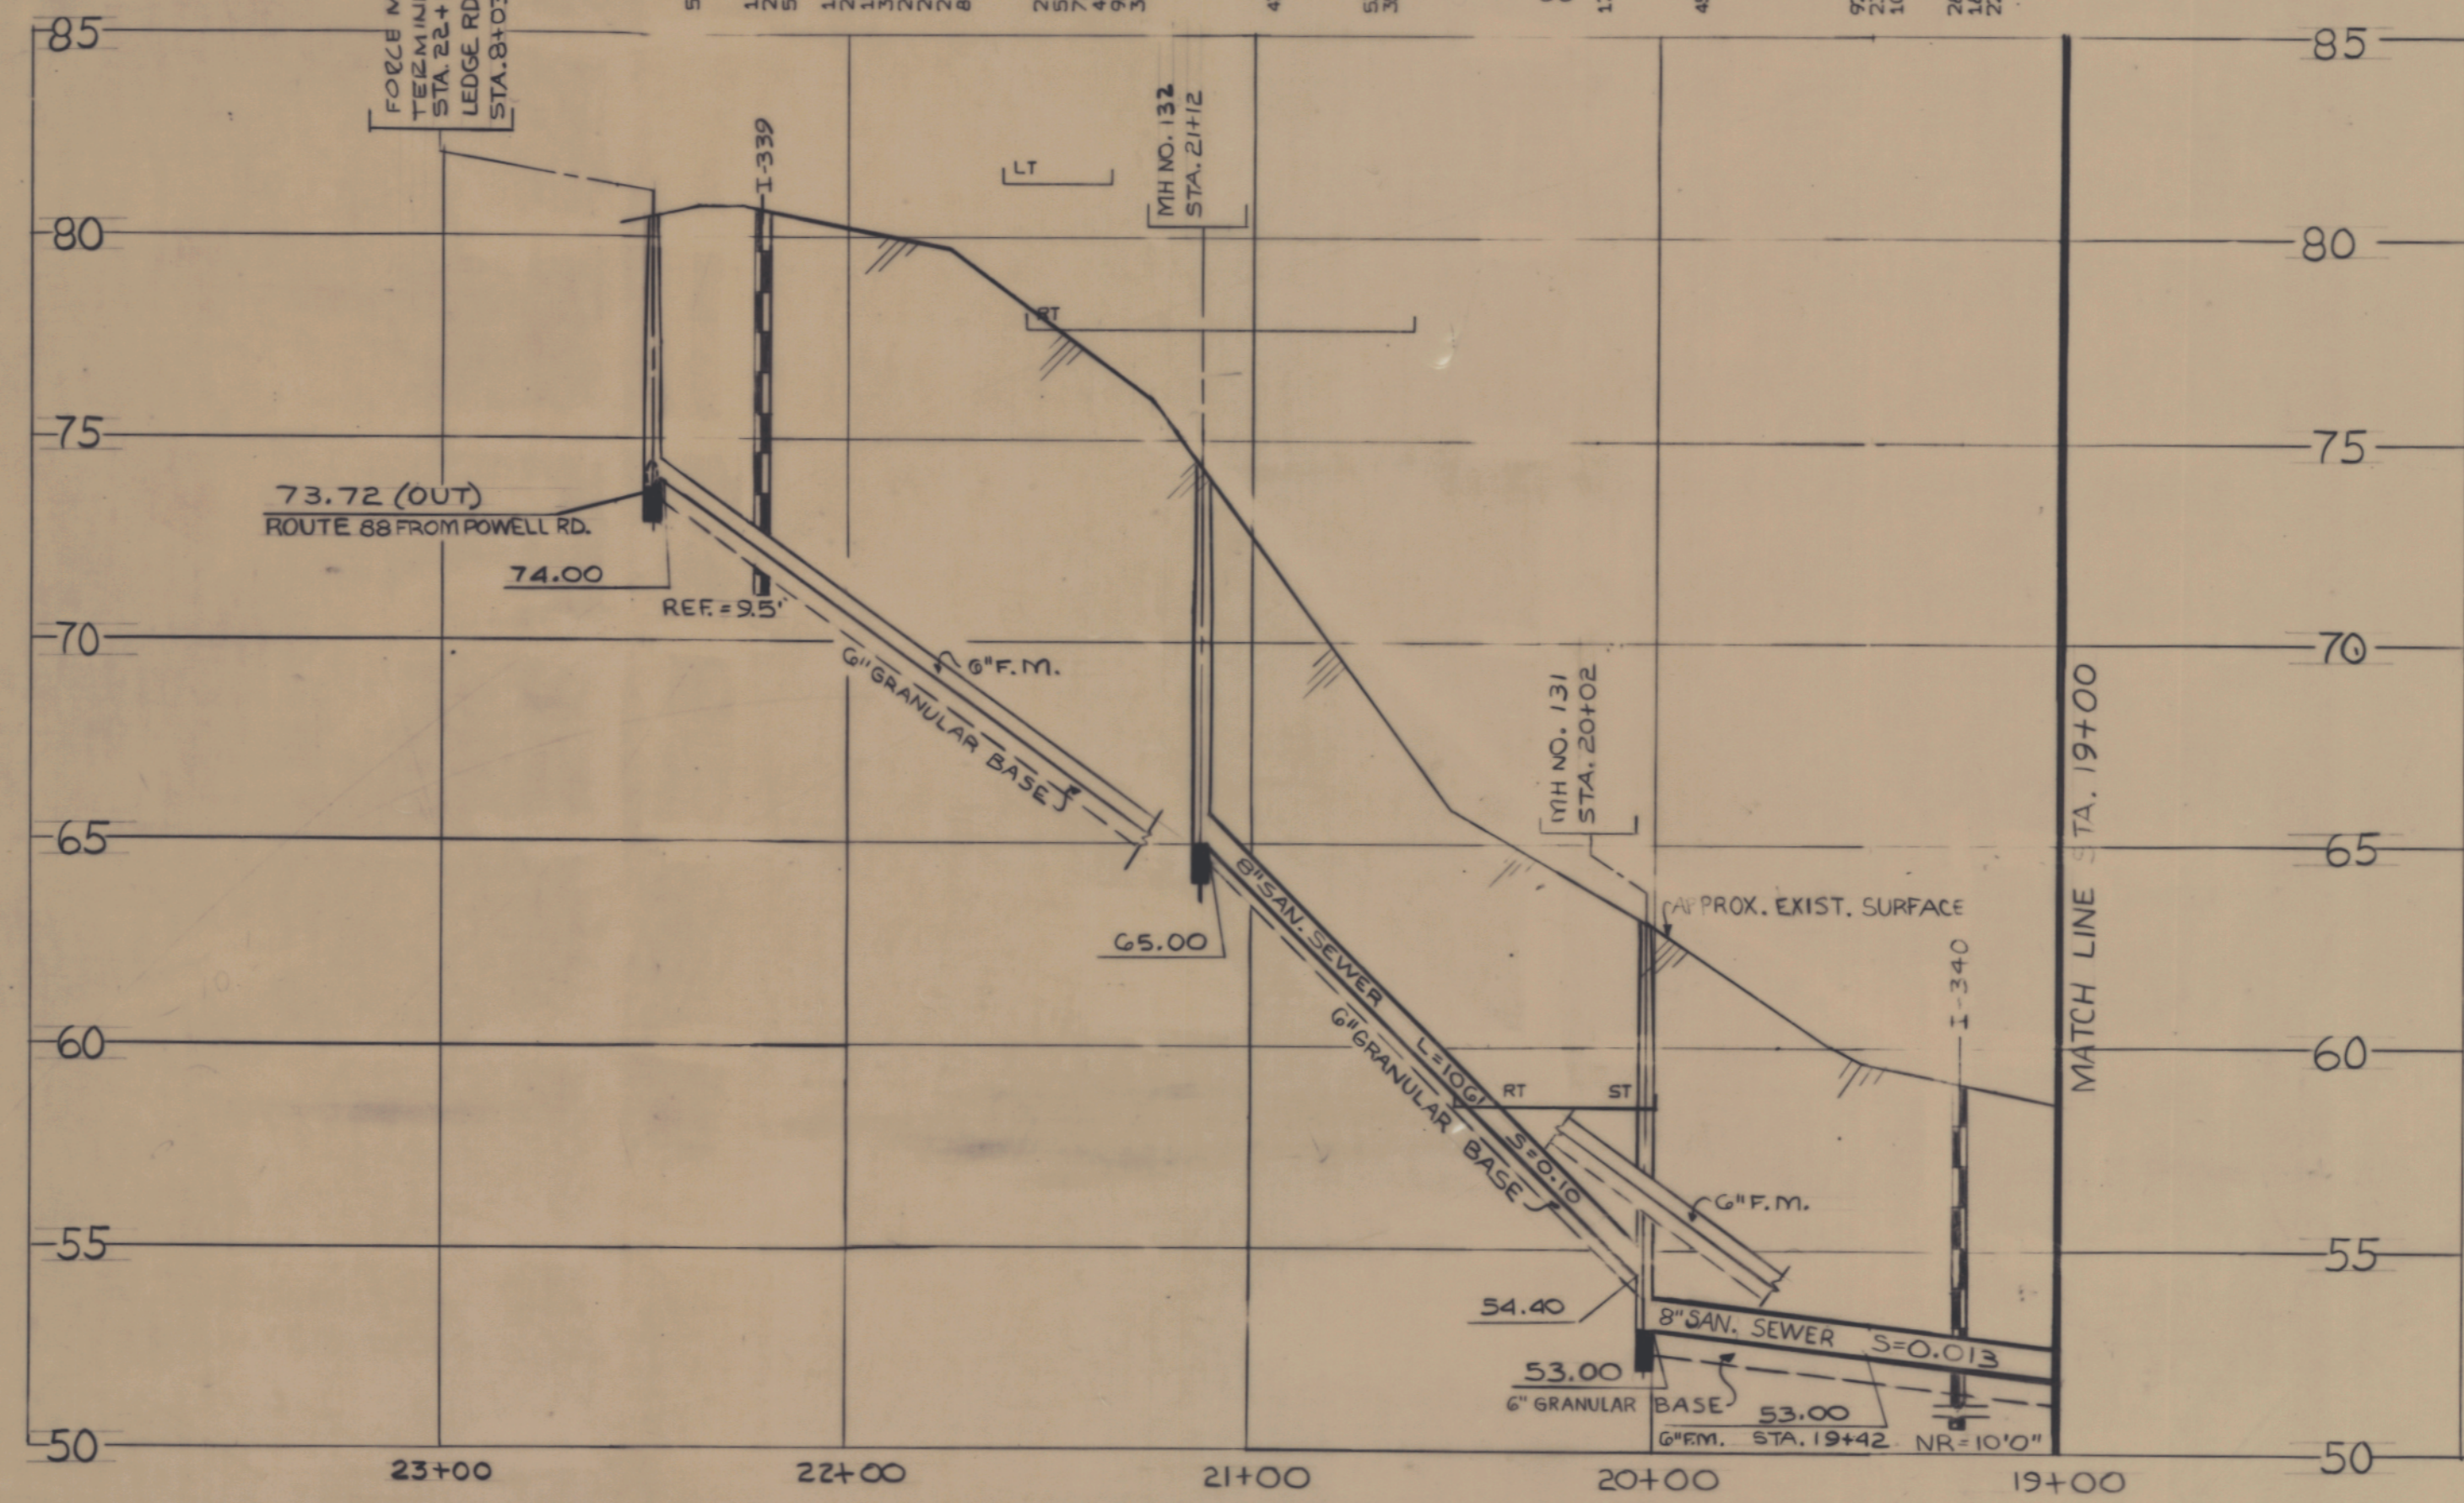

			SURVEY	RC	EDWARD C. JORDAN CO., INC. ENGINEERS & PLANNERS PORTLAND, BANGOR, AND PRESQUE ISLE, MAINE PORTLAND WATER DISTRICT	INTERCEPTOR SEWER SYSTEM-CONTRACT 1				
			FIELD BOOK							
			PLOT	COMP						
			DESIGN	VIJAY						
4/25	✓	FOR STATE REVIEW				LEDGE ROAD - WEST				
2/28	✓	REVISED	RGE.	DRAWN	DEPT	STA. 19+00 TO 21+12				
4/11	✓	AS SUBMITTED TO CLIENT	CHECK							
DATE	MF	STATUS	APPROVED			SCALE	2" = 40' HOR 1" = 4' VER	7203281	C=254	46

