


H.D. RUHM, JR.
BOOK 1923-PAGE 120

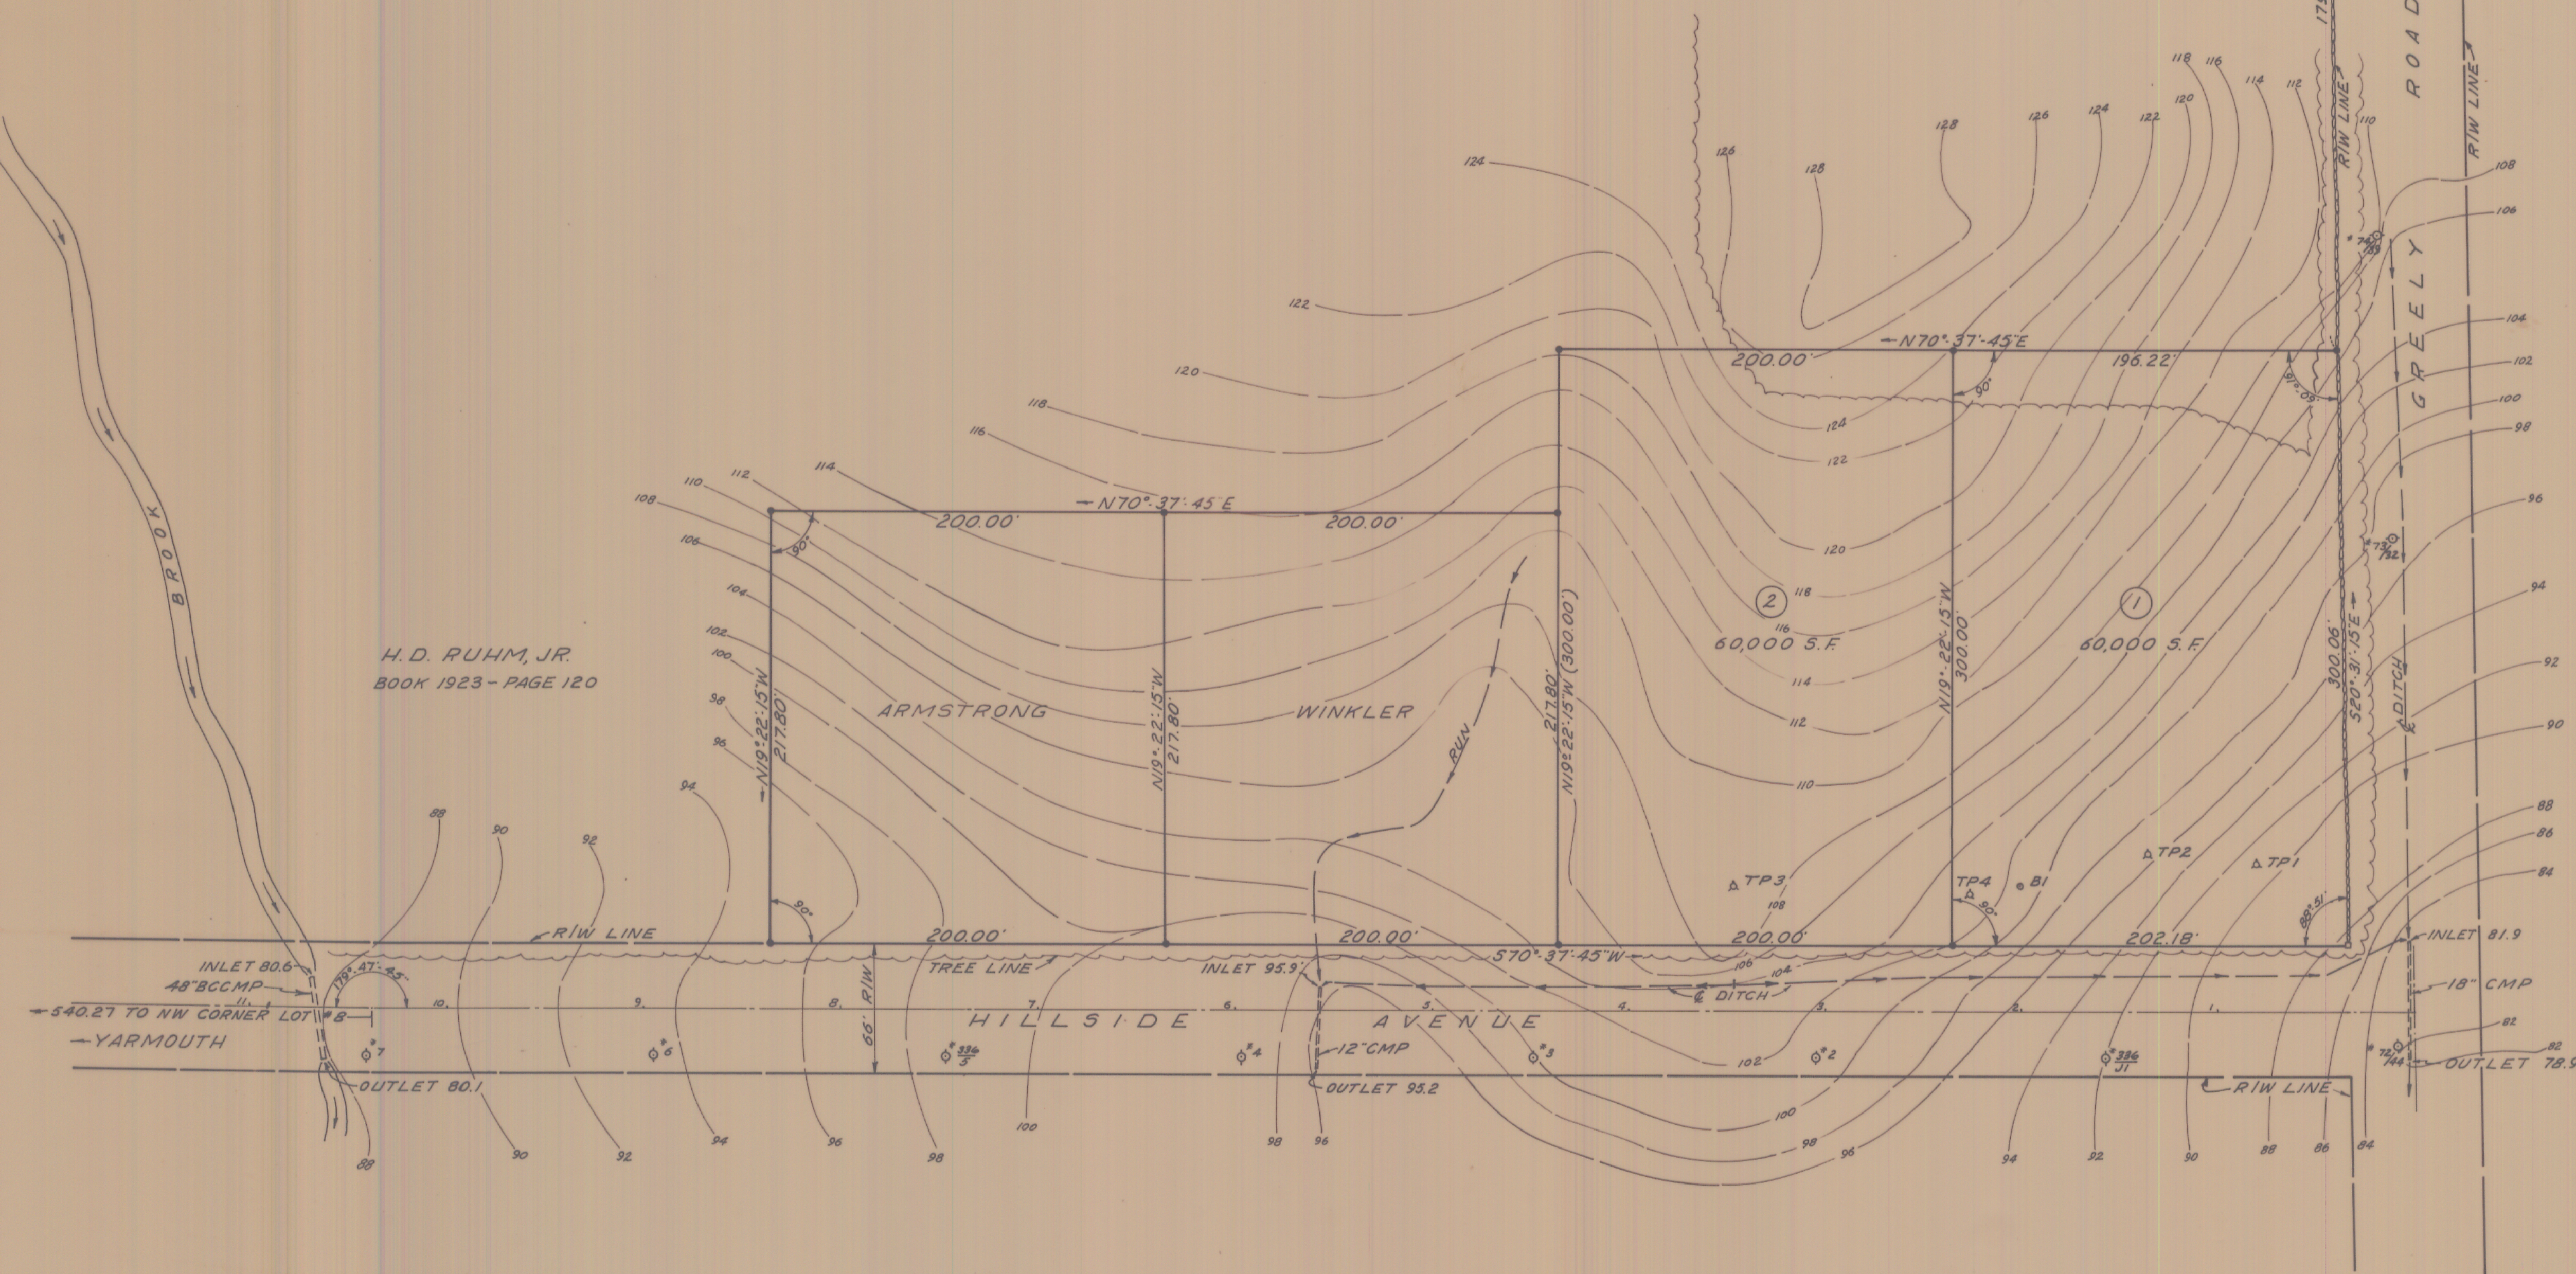

H.D. RUHM, JR.
BOOK 1923-PAGE 120



FINAL PLAN


SHEET 2 OF 2

APPROVED BY TOWN OF CUMBERLAND
PLANNING BOARD

Thomas G. Guller Jr.
Milton A. Guller
Robert D. Allen
Alvin K. Guller
Stewart P. McAllister
John P. Long
DATE Oct. 21, 1975

LEGEND:
● IRON PIPE
□ I.R.W. MONUMENT
△ C.M.P. POLE
○ TEST PIT
○ BORING
— STONE WALL

NOTE:
LOCATION MAP AND
BENCH DATUM ON
SHEET 1 OF 2.

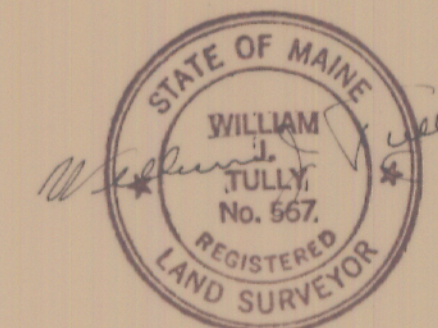

PROPOSED SUBDIVISION
ON HILLSIDE AVENUE
CUMBERLAND, MAINE
OWNED BY H.D. RUHM, JR.

SURVEY BY:
WILLIAM J. TULLY
REG. LAND SURVEYOR * 567
SCALE: 1" = 50' SEPTEMBER 1975

THIS IS TO CERTIFY THAT THE
PLANNING BOARD HAS REVIEWED
AND APPROVED THIS SUBDIVISION IN
ACCORDANCE WITH 1, 12, 17, 30, 33 and 38
OF THE MAINE REVISED STATUTES
ANNOTATED AND CHAPTER 10 OF
THE REVISED AND CODIFIED ORDINANCE
OF THE TOWN OF CUMBERLAND, MAINE,
JULY 31, 1975

2630'± TO GREELY ROAD

TOWN LINE YARMOUTH CUMBERLAND



225' R/W
CENTRAL ME. POWER CO. TRANS. LINE

ZONE

BUFFER

TOWN LINE YARMOUTH CUMBERLAND

TREE LINE

HILLSIDE AVENUE

R/W LINE

FINAL PLAN

SHEET 1 of 2

PROPOSED SUBDIVISION
ON HILLSIDE AVENUE
CUMBERLAND, MAINE
OWNED BY H.D. RUHM, JR.


SURVEY BY:
WILLIAM J. TULLY
REG. LAND SURVEYOR # 567
SCALE: 1" = 50' SEPTEMBER 1975

APPROVED BY TOWN OF CUMBERLAND
PLANNING BOARD

Thomas G. Gillette Jr.
Milton A. Weeks
Robert D. Allen
Alvin K. Chiles
Samuel P. McAllister
Dorothy A. Davis
John P. Jong


DATE Oct 21, 1975

THIS IS TO CERTIFY
THAT THE PLANNING
BOARD HAS REVIEWED AND
APPROVED THIS SUBDIVISION
IN ACCORDANCE WITH TITLES
1, 12, 17, 30, 33 and 38 OF THE
MAINE REVISED STATUTES
ANNOTATED AND CHAPTER 10
OF THE REVISED AND
CODIFIED ORDINANCE OF
THE TOWN OF CUMBERLAND,
MAINE JULY 31, 1975.

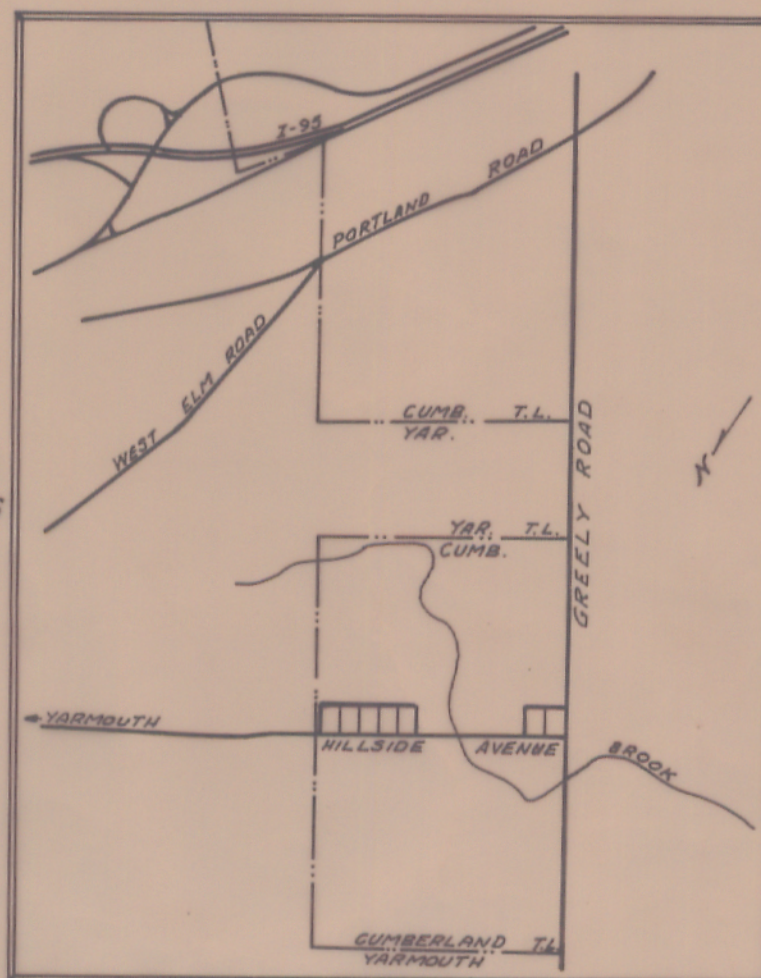

BENCH DATUM
U.S.C. & G.S. DISK # TT 44 BT 1940-128
LOCATION:
INTERSECTION OF TUTTLE ROAD
and ROUTE 88, 68' W and 32' N
IN GRANITE BOULDER, EL. 128.450.

LEGEND:
● IRON PIPE
■ TOWN LINE MONUMENT
◊ C.M.P. Co. POLE
△ TEST PIT
○ BORING

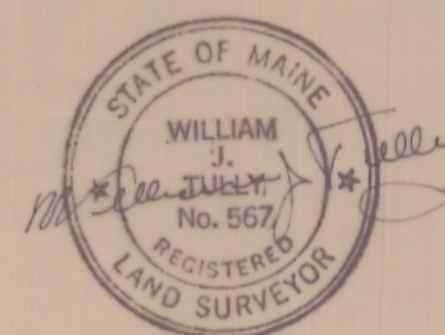

H.D. RUHM, JR.
BOOK 1923-PAGE 120

H.D. RUHM, JR.
BOOK 1923-PAGE 120

