



10-42
L. A. Davis
Traced

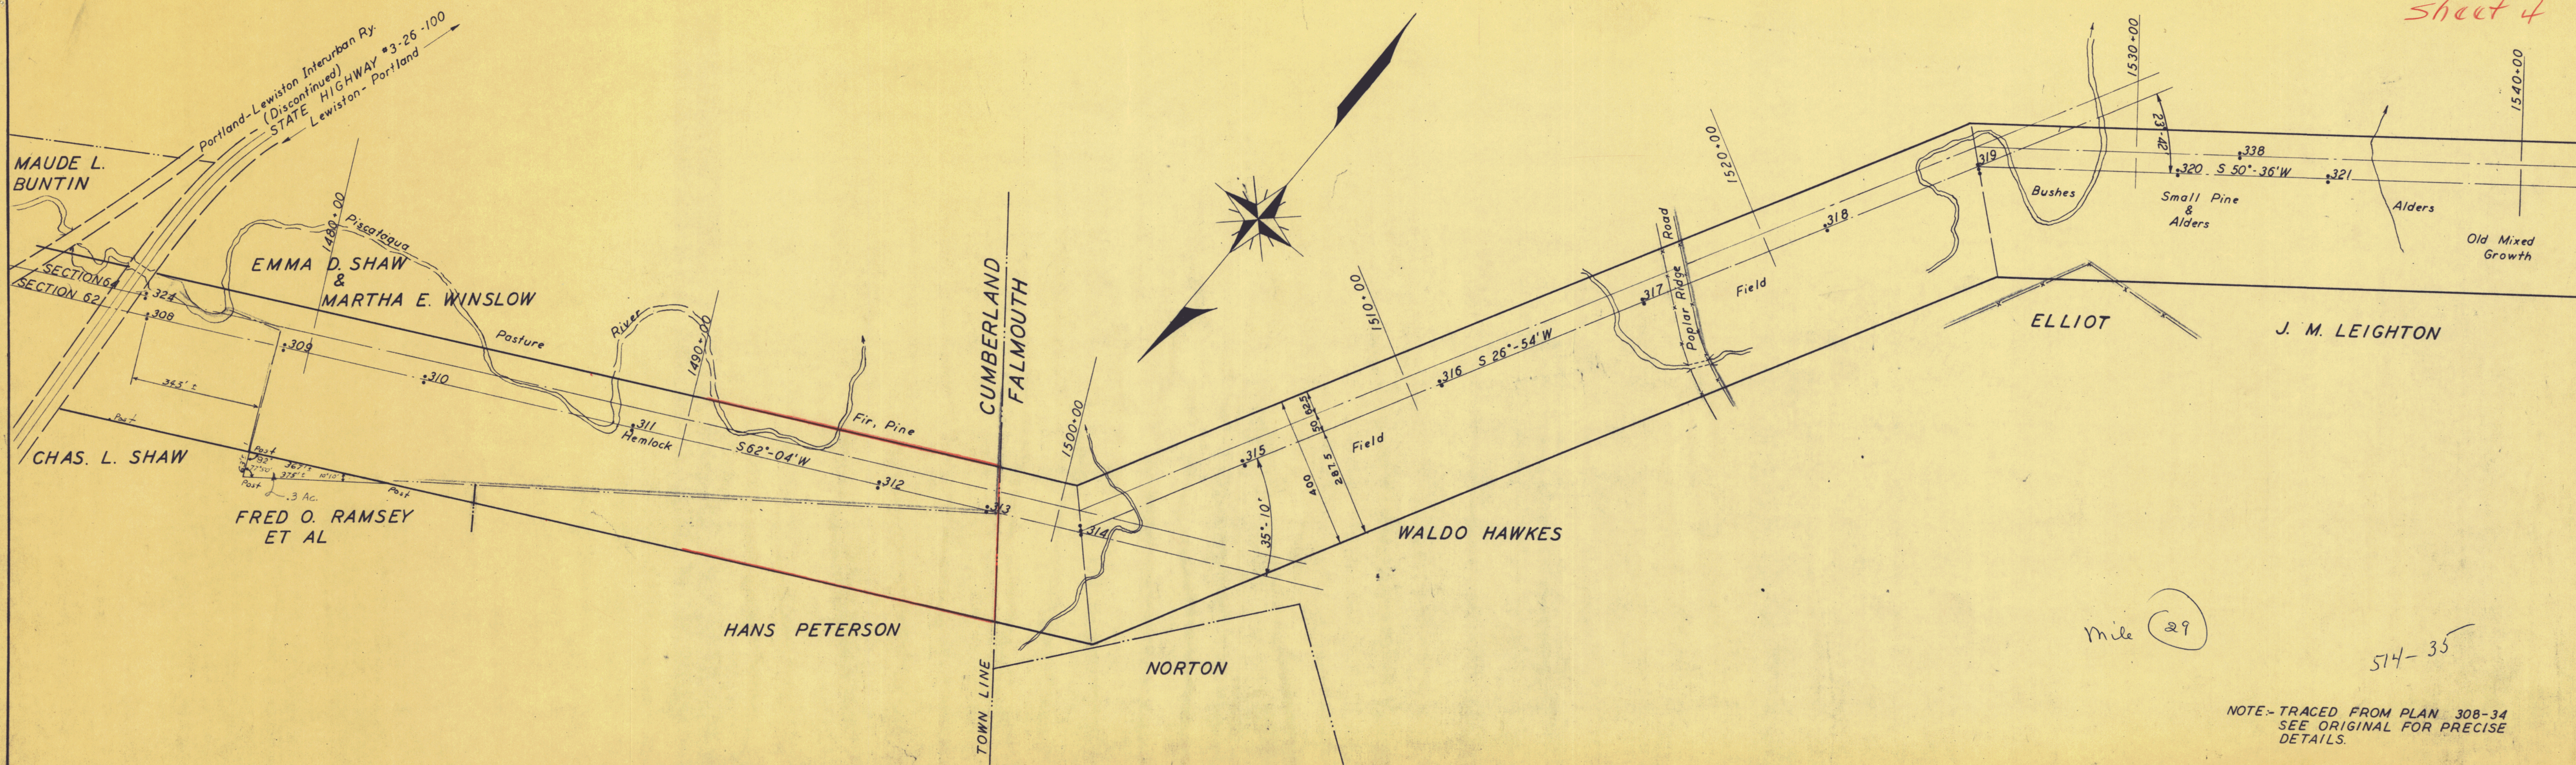

NOTE - TRACED FROM PLAN 308-34
SEE ORIGINAL FOR PRECISE
DETAILS.

Sheet 3

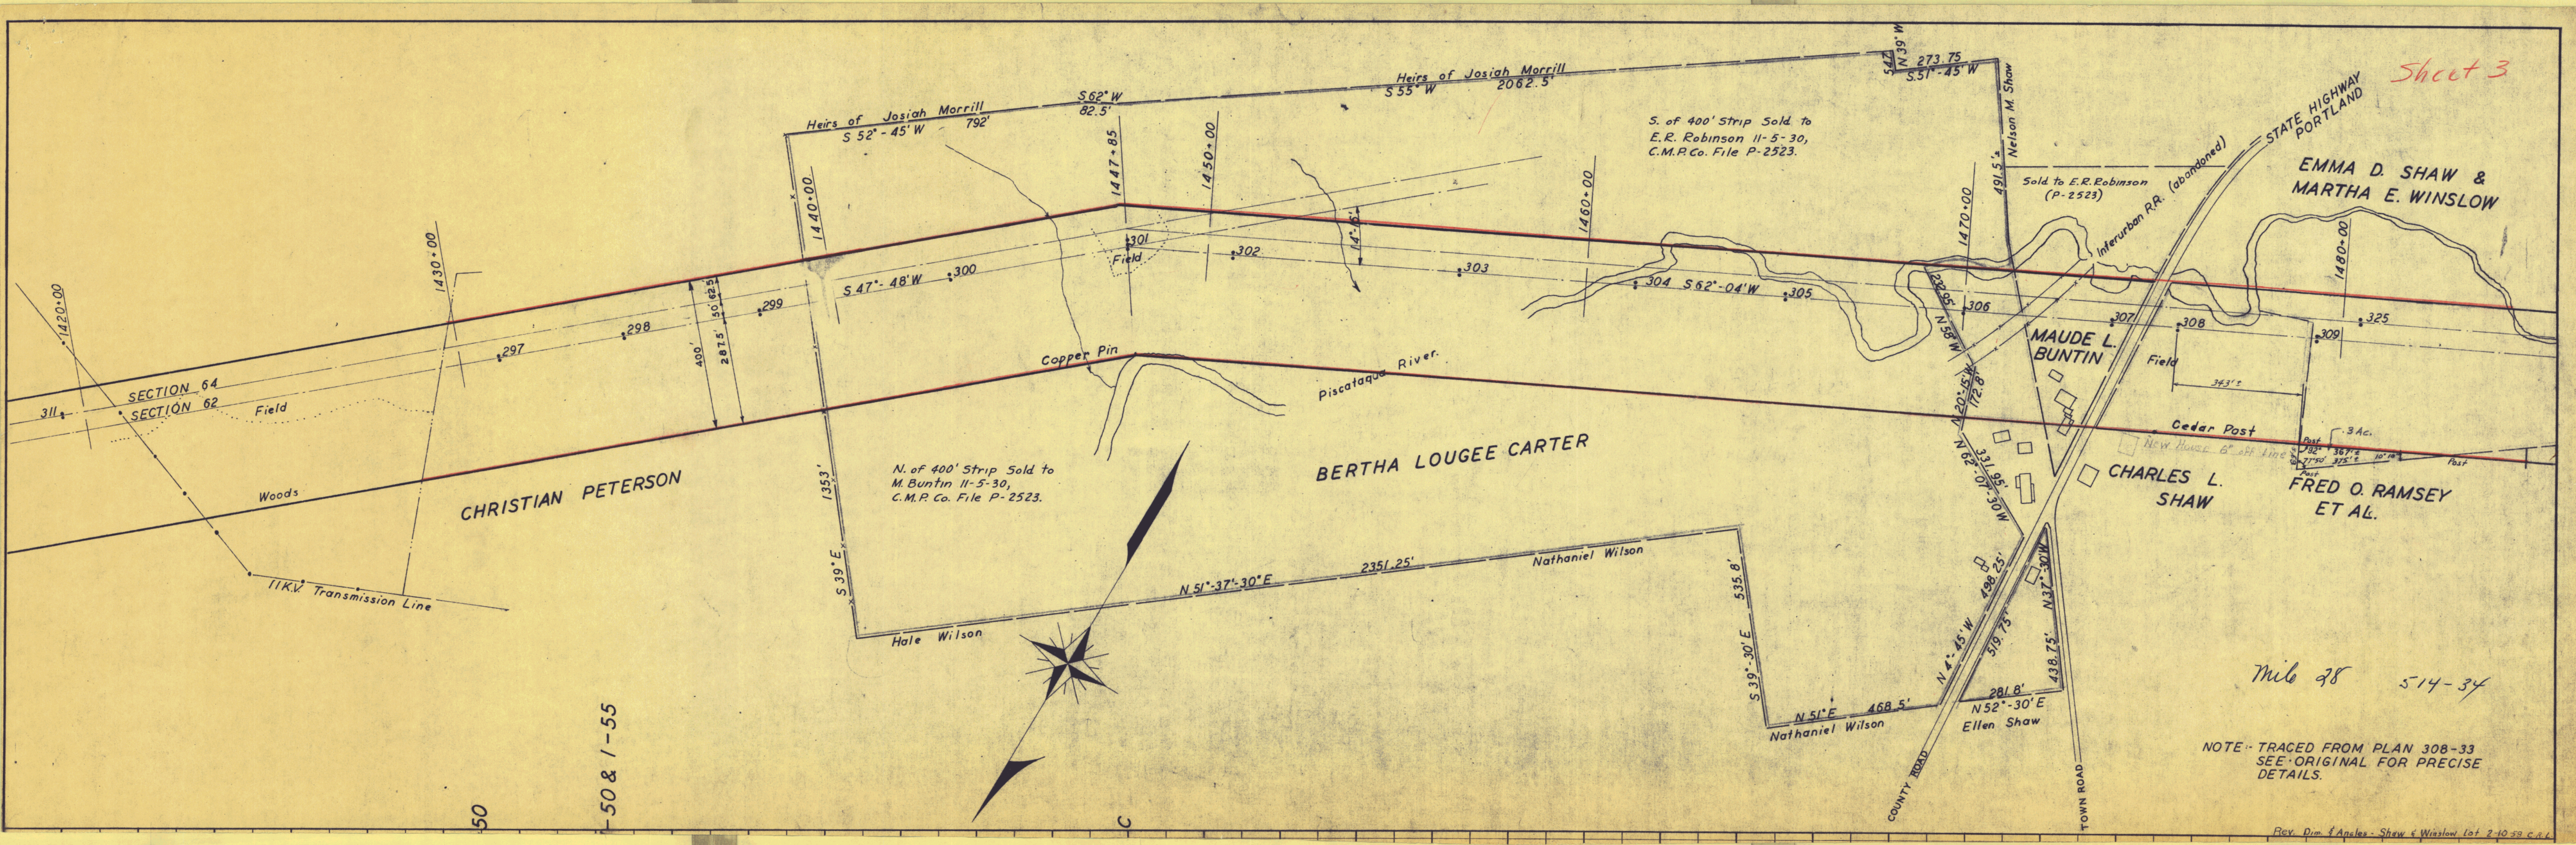


NOTE - TRACED FROM PLAN 308-33
SEE ORIGINAL FOR PRECISE
DETAILS.


Mile 78 514-34

Central Maine Power Co.
 R/W for Sects 64 & 62
 Town of Cumberland

Sheet 1
 R/W for
 Sections 64 & 62

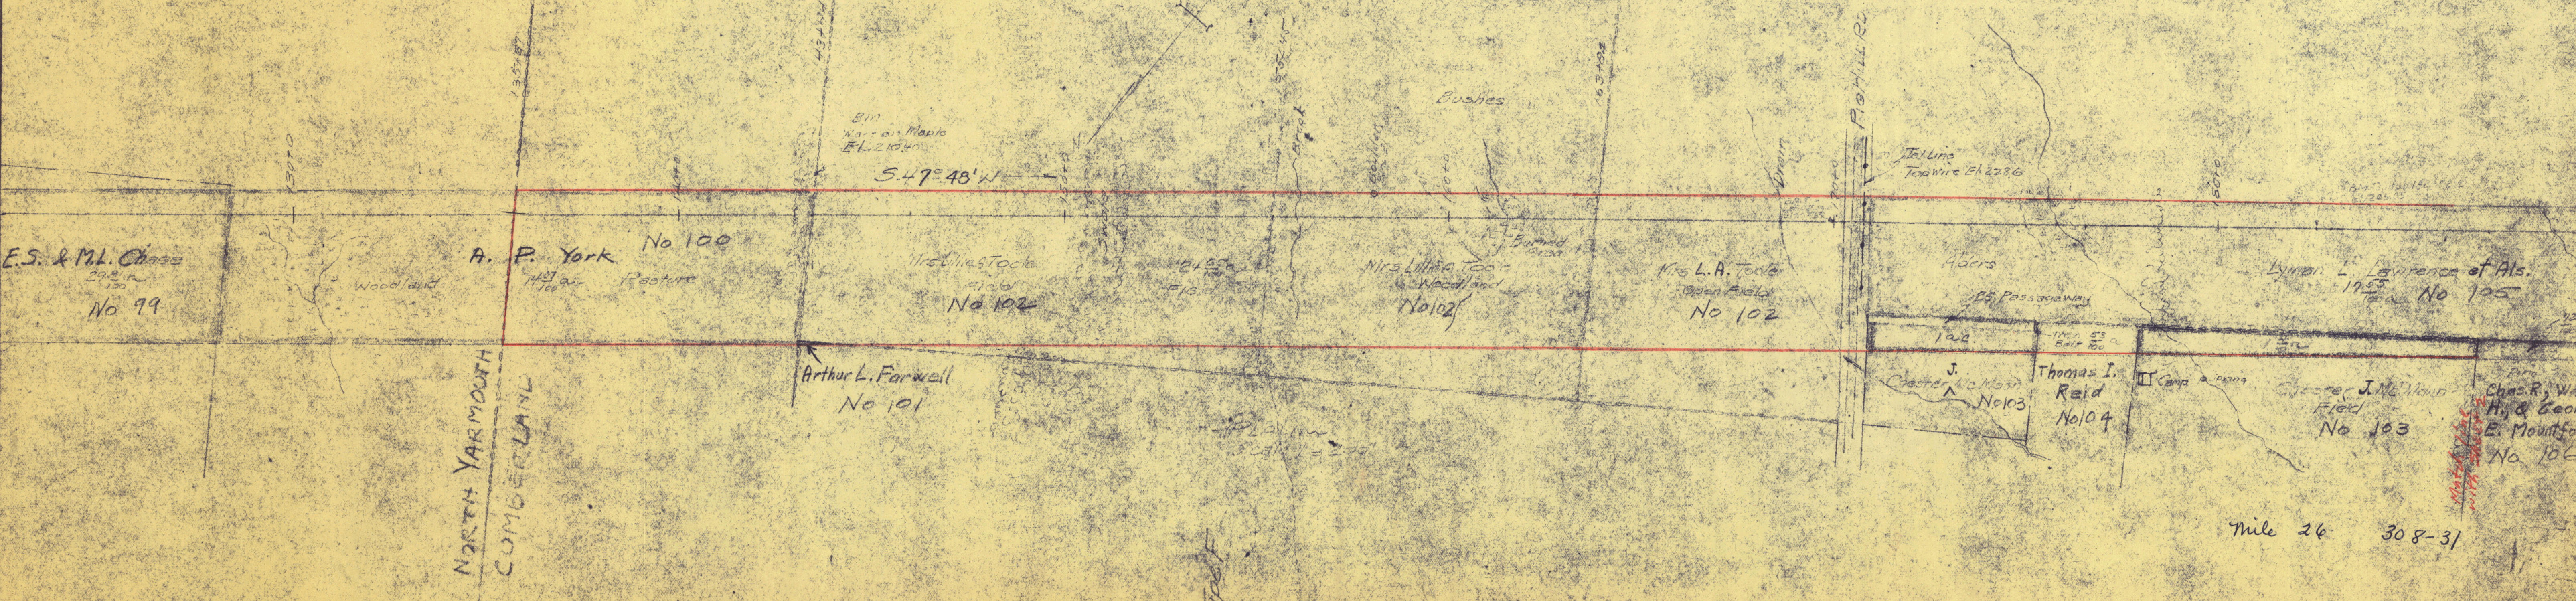


DATE	1974
BY	D. J. White
SURVEYED	REPRESENT
PLOTTED	
ALIGNMENT CHECKED	
RT. OF WAY CHECKED	
PLAN	
NOTE BOOK	
No.	

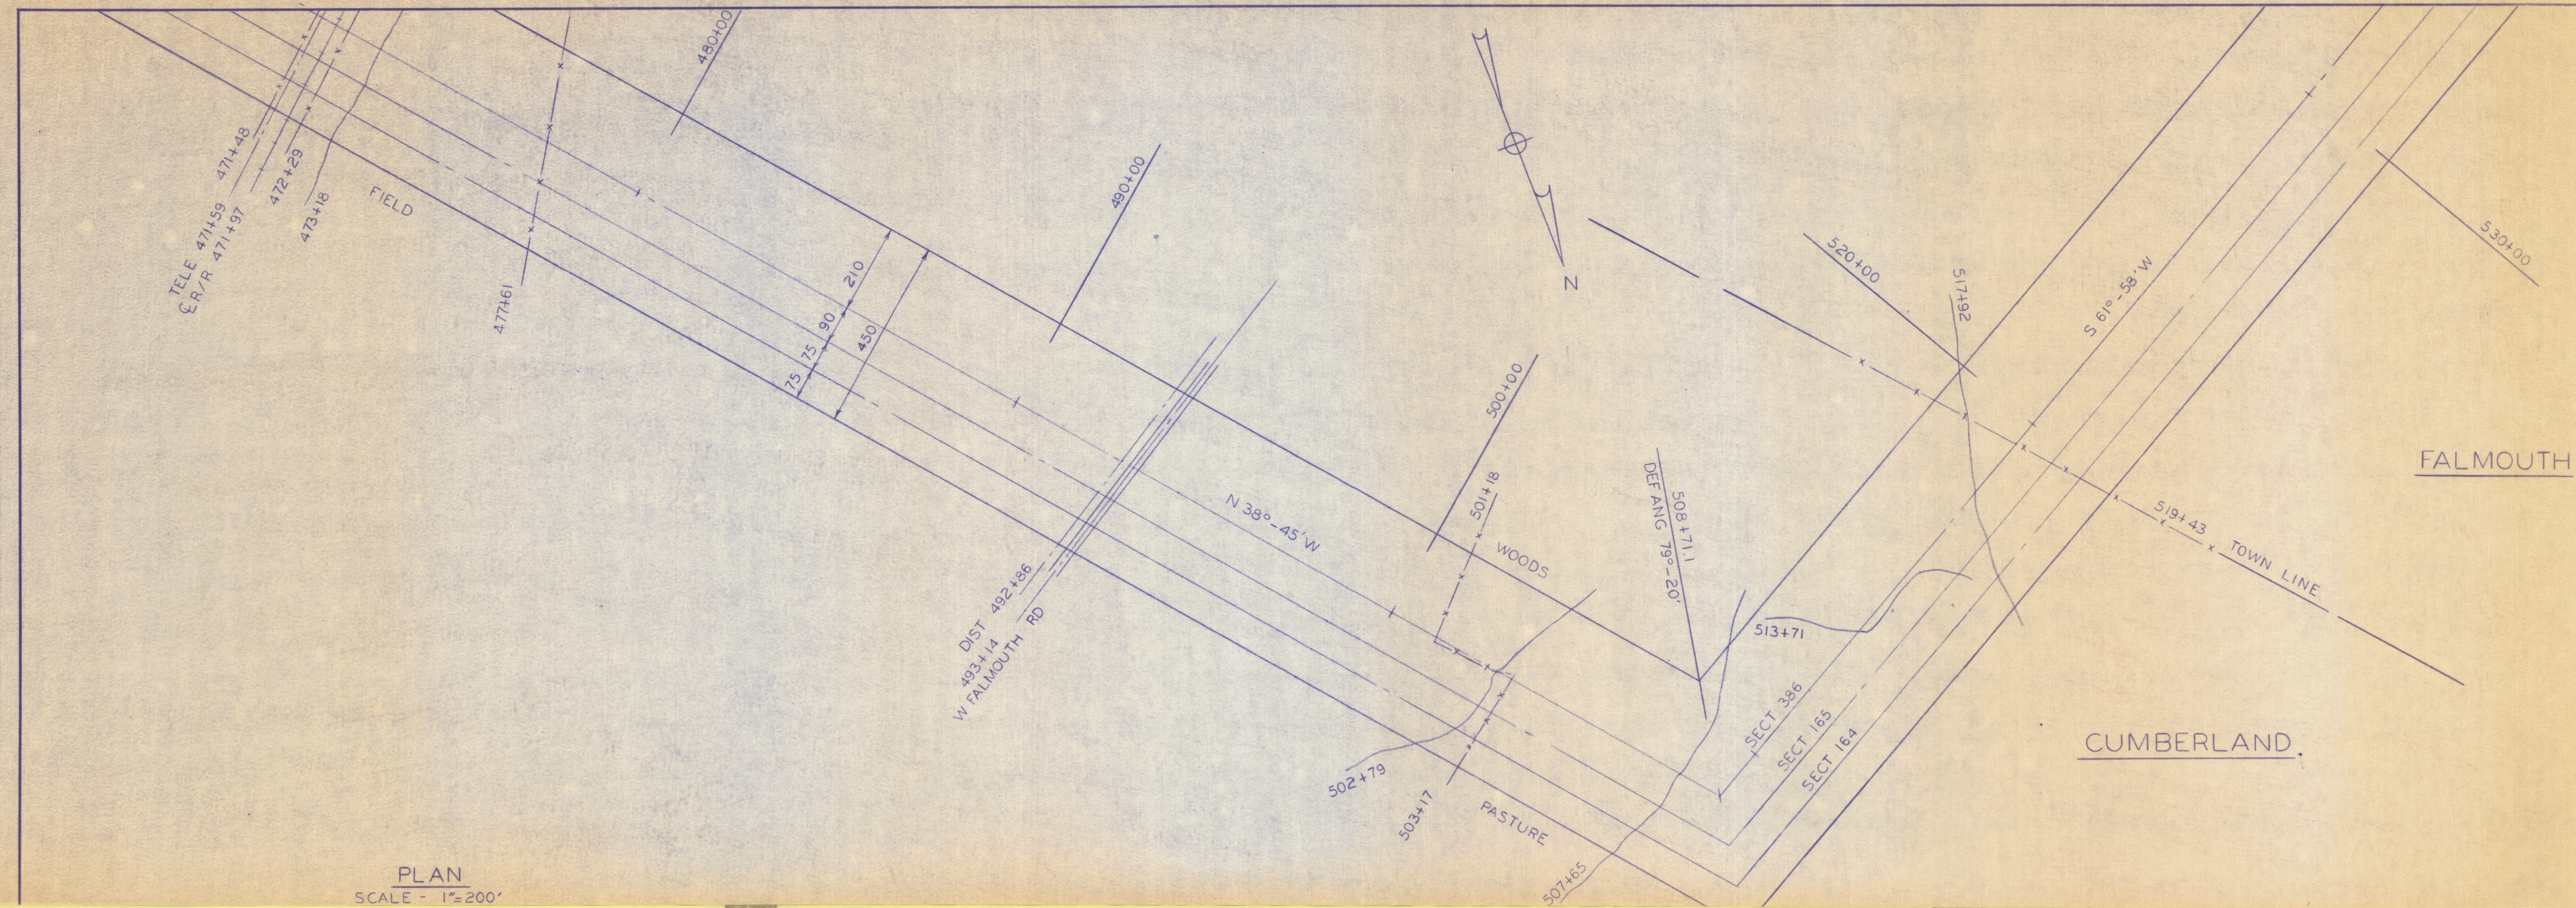

PLAN
SCALE - 1"=200'

95

CUMBERLAND

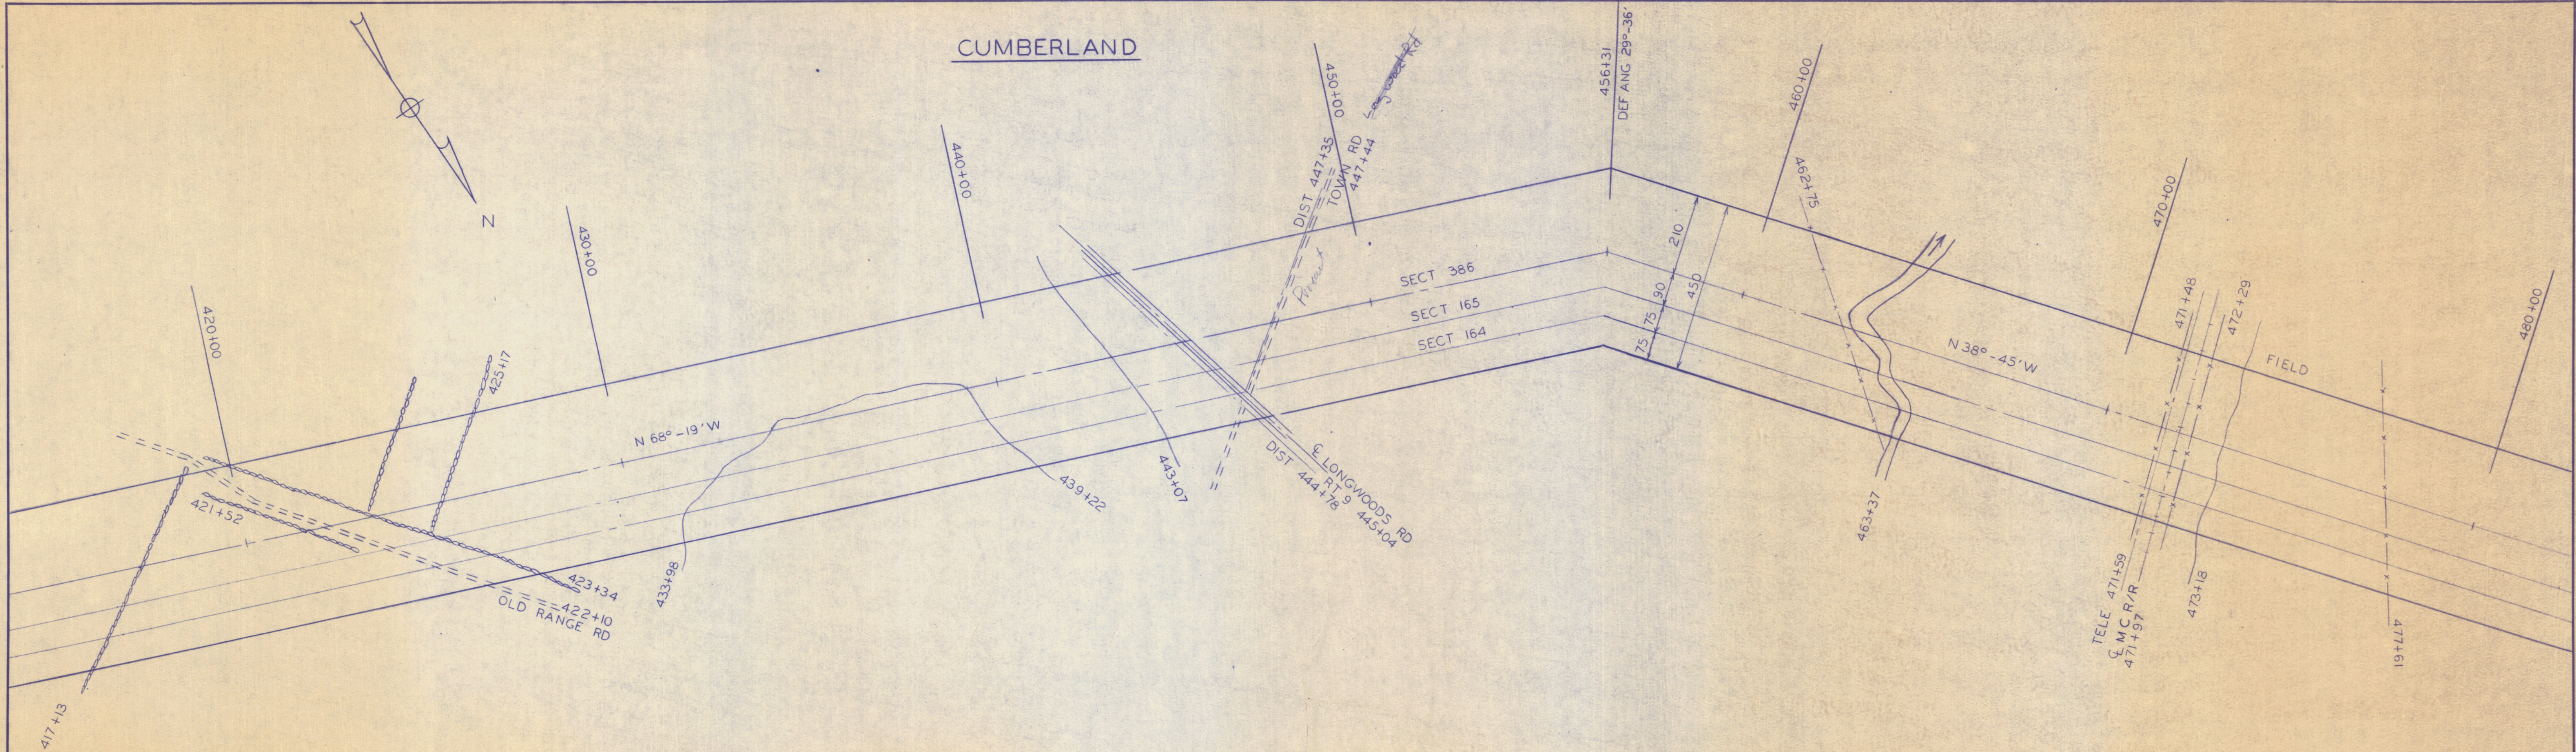


PLAN
SCALE - 1" = 200'

No. _____
RT. OF WAY CHECKED _____

CUMBERLAND

1974	DA White	2-75
PLAN	NOTE BOOK	No.
SURVEYED	PLOTTED	ALIGNMENT CHECKED
RT. OF WAY CHECKED		

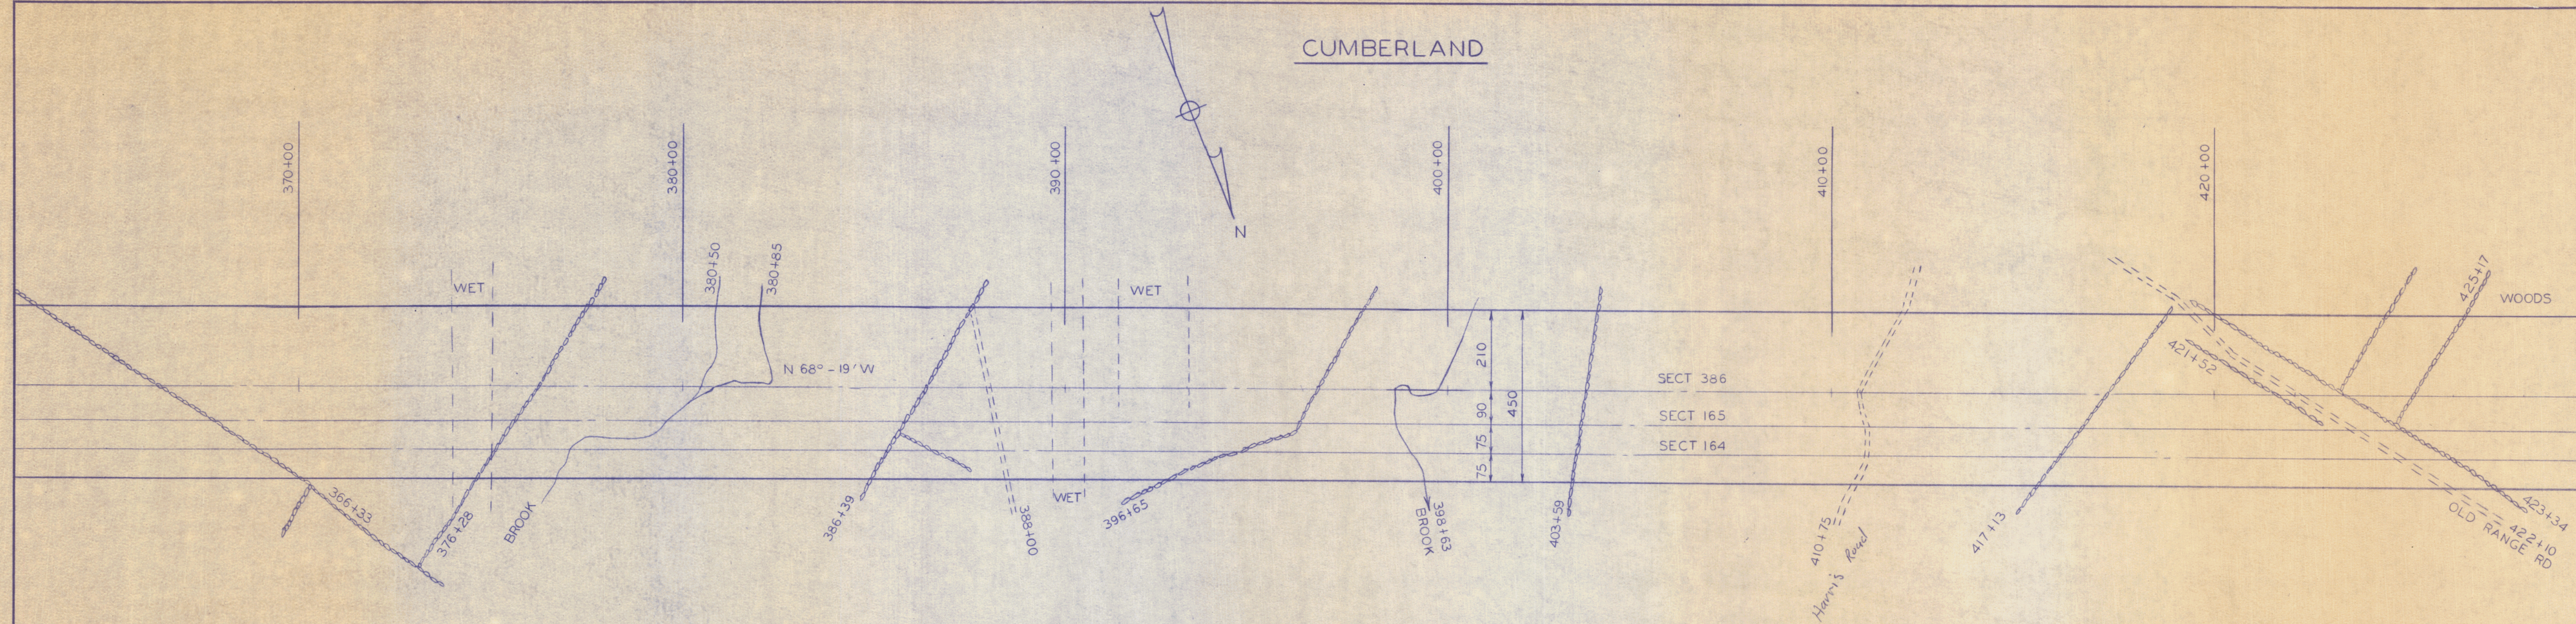

PLAN
SCALE - 1"=200'

S 51° - 50' W

WOODS	FIELD
1	1
2	2
3	3
100	100

TELE 336+00
TUTTLE RD
336+26
DIST 336+48

SECT 386

SECT 165

SECT 164

361 + 72.0
DEF ANG 59° 5'

~~366 + 33~~

N 68°-197

$$\underline{370+00}$$

WET

PLAN
SCALE - 1" = 200'

$$\begin{array}{r} 361 + 72 \\ 48 \text{ } 00 \\ \hline 409 \text{ } 72 \end{array}$$

