


Location Map

TOWN
GRAVEL
PIT

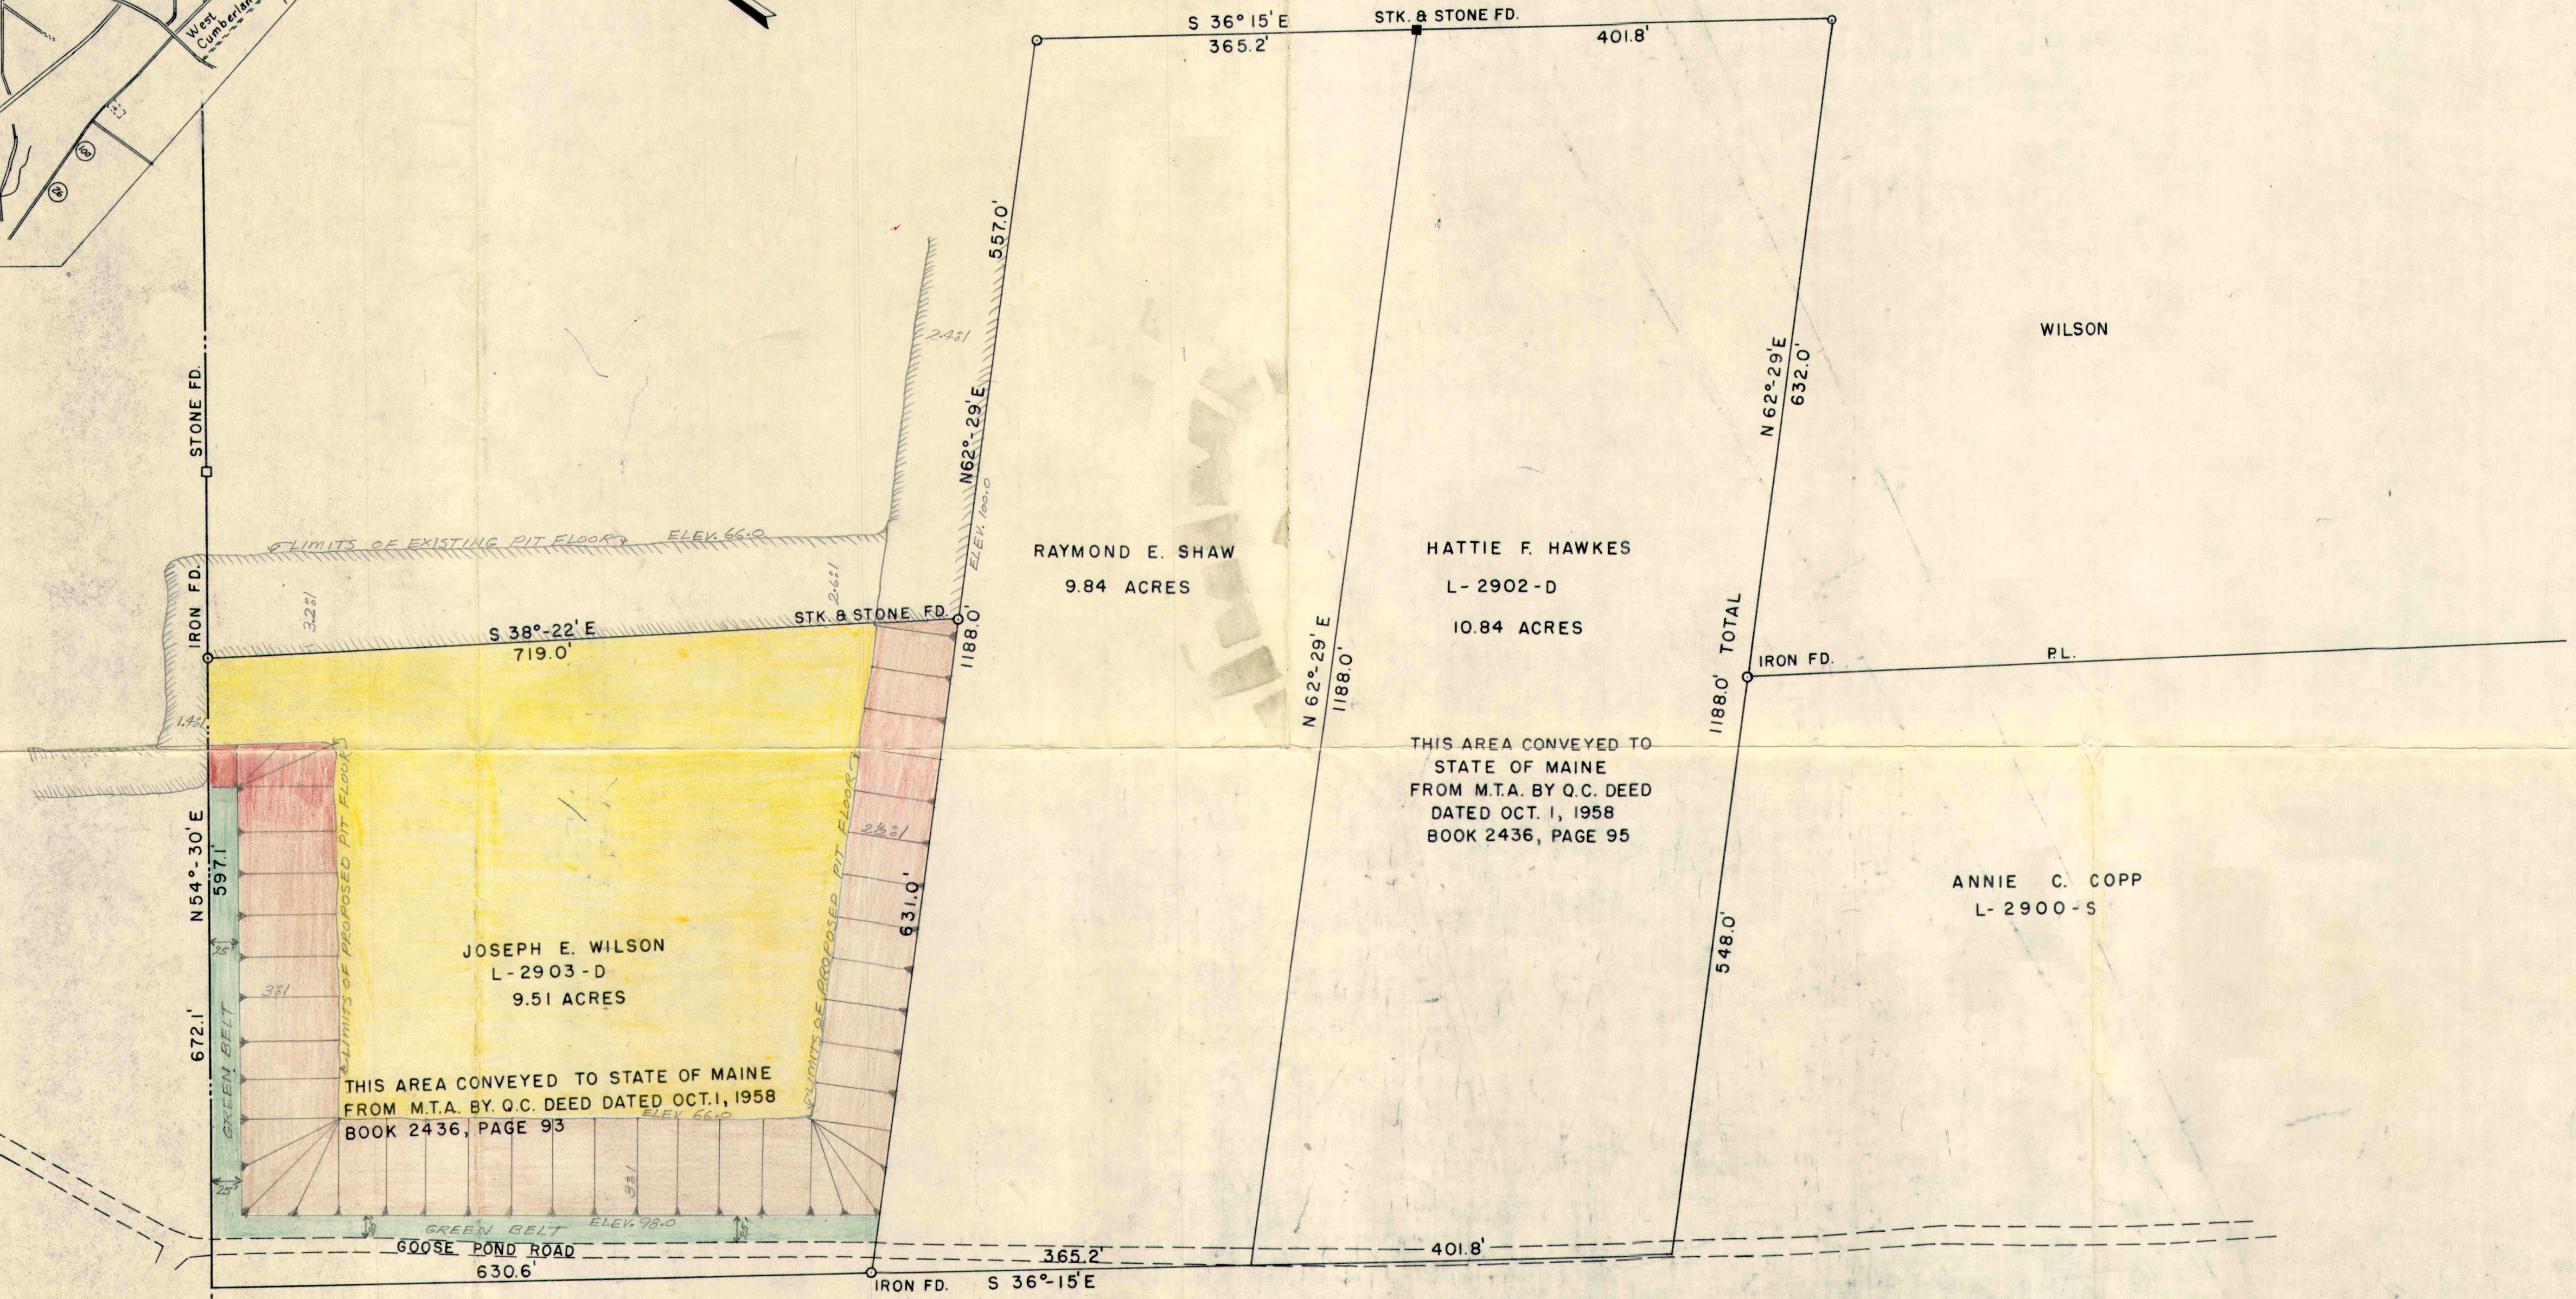

NOTE: 1. ALL ELEVATIONS SHOWN ARE ASSUMED
2. PROPOSAL PREPARED 5-14-82 BY M.D.O.T.

<p>MAINE STATE HIGHWAY COMMISSION RIGHT OF WAY MAP</p>			
<p>STATE HIGHWAY " "</p>			
<p>CUMBERLAND LAND OF M.T.A. TO STATE OF MAINE</p>		<p>CUMBERLAND COUNTY</p>	
<p>APPROVED: DAVID H. STEVENS CHAIRMAN</p>			
<p>HAROLD B. EMERY</p>			
<p>CLARENCE S. CROSBY</p>			
<p>DATE: JULY 1955</p>			
<p>SCALE: 1 INCH = 100 FEET</p>			
<p>SHEET NO. 1 OF 1 SHEET</p>			
<p>S.H.C. FILE NO. 3-152</p>			

COUNTY RECORD				
NO.	GRANTOR	INSTRUMENT	DATE	BOOK PAGE

PLAN FILED IN PLAN BOOK 71 PAGE 15