



6-17-79		CONTINUED		ADDED		1-10-79	
<p>CUMBERLAND DIVISION PROPOSED TANK SITE</p> <p>TOPOGRAPHIC SURVEY INCLUDING PROPOSED RESERVOIR AND ACCESS ROAD</p> <p>PORTLAND WATER DISTRICT 225 DOUGLASS STREET PORTLAND, MAINE, 04104</p>							
DESIGN				CHECK			
DRAWN T. E. HENRY				APPROVED			
DATE 11-30-79				DATE 12-27-79			
STATUS				FIELD BOOK SCALE			
				OF			





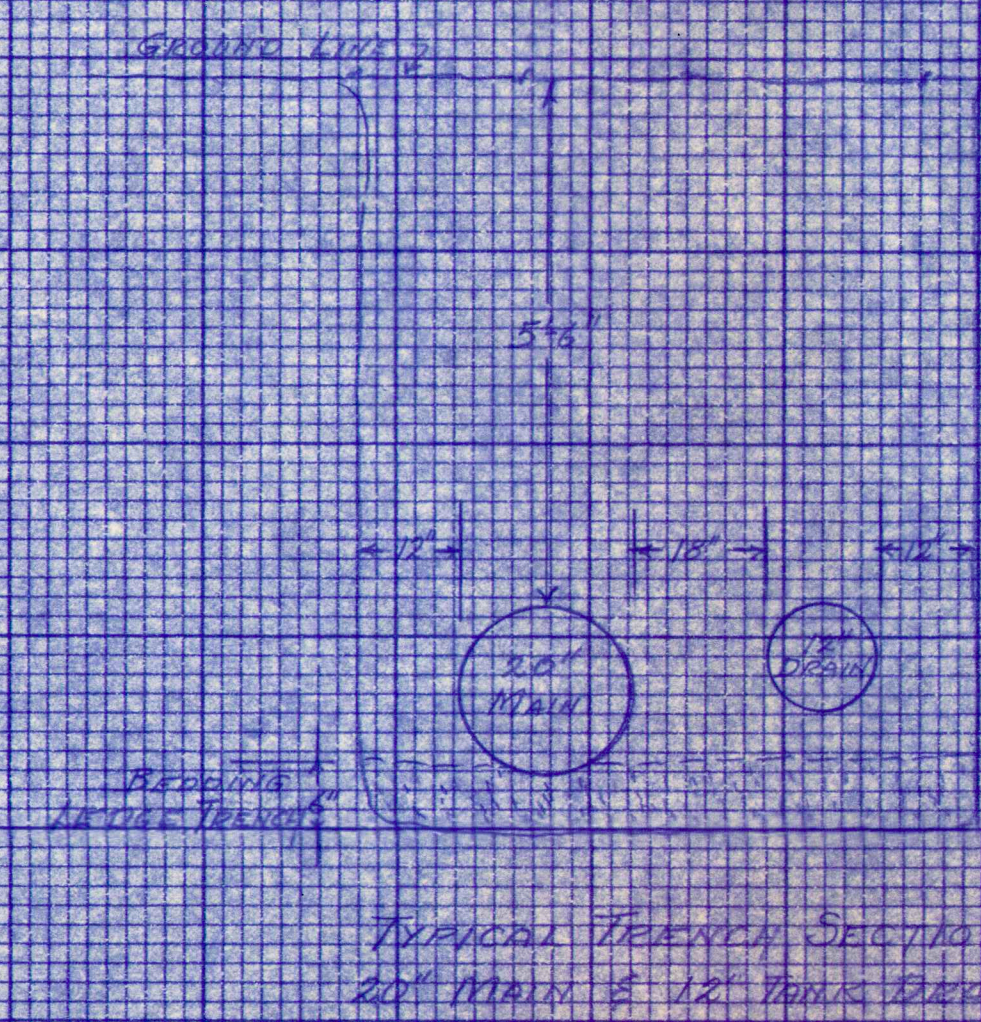

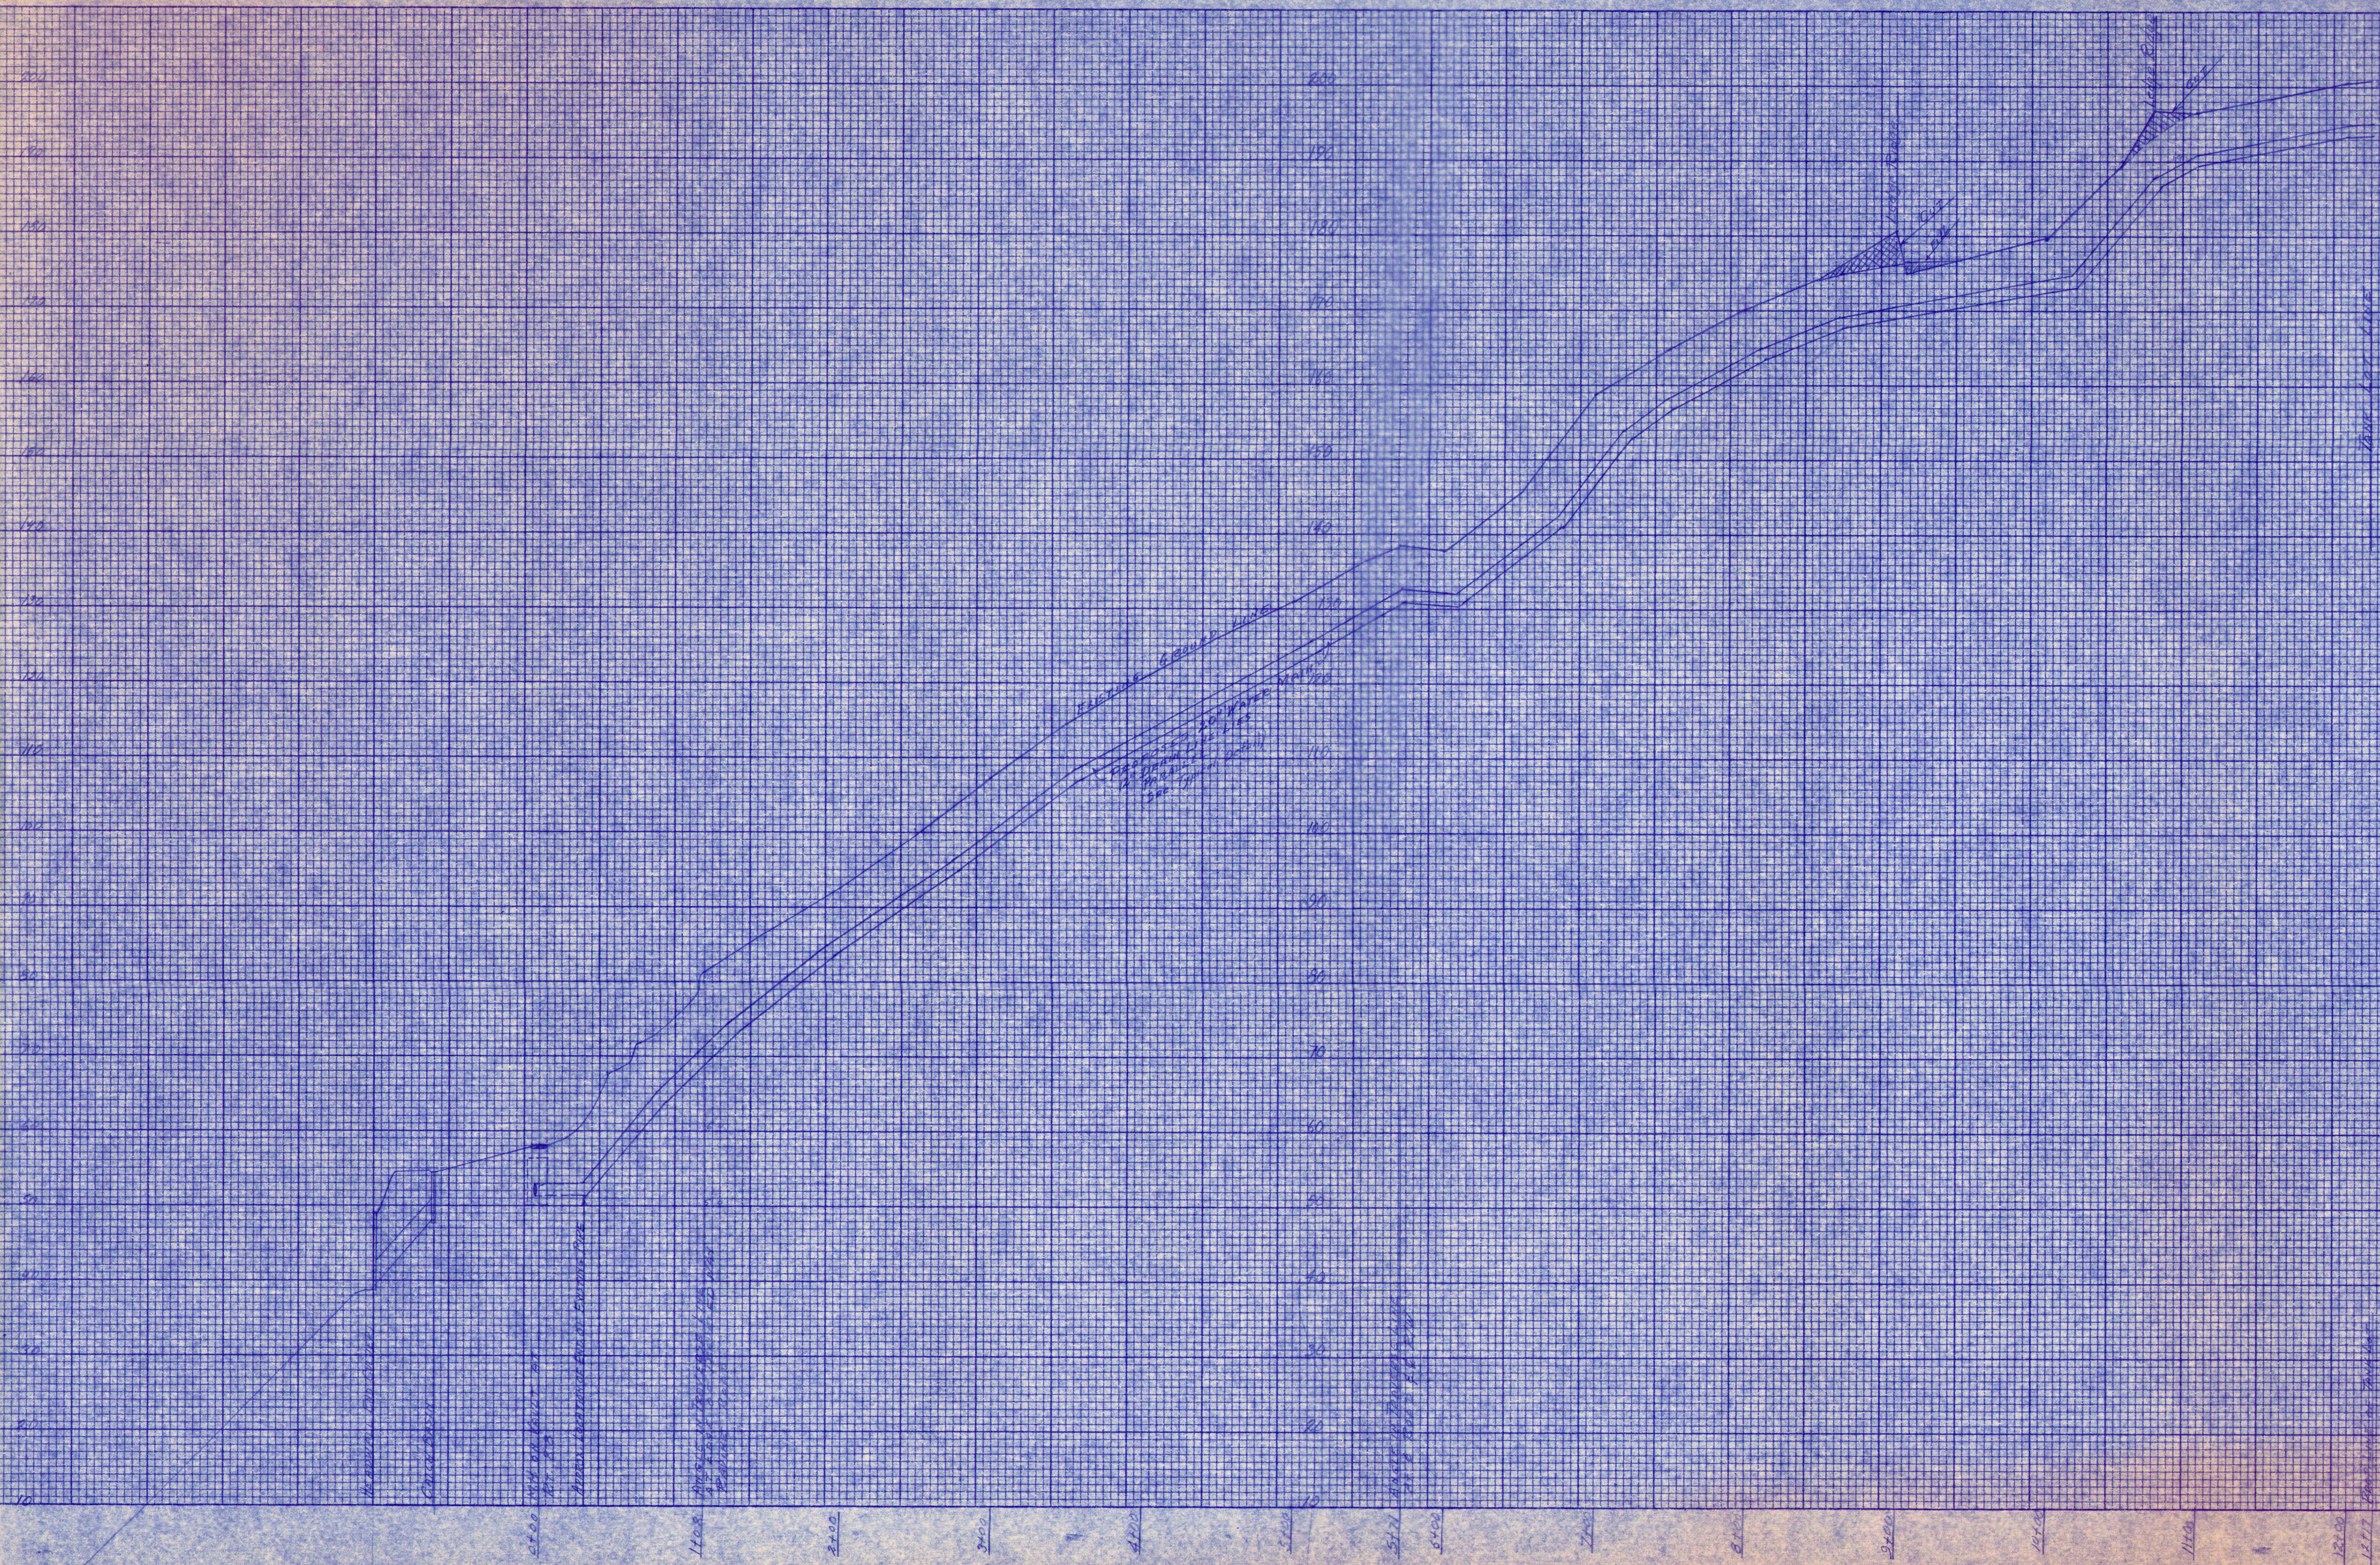


CUMBERLAND TANK SITE			
PROFILE ALONG 20" WATER MAIN FROM ROUTE 88 TO THE TANK SITE			
PORTLAND WATER DISTRICT 225 DOUGLASS STREET PORTLAND, MAINE, 04104			
DESIGN T. E. HENRY		CHECK	
DRAWN T. E. HENRY		APPROVED	
FIELD BOOK SCALE 1" = 40'		DATE 8-10-77	
STATUS		OF	



NO _____	WRETS CHECKED _____		
MOLE BOOK	WRETS		
	ITEM FILE		
	PIROLLED		
	STRIPHEAD		
ORIGINAL		BA	DYLE


NO	VEHS CHECKED		
	WHS		
MOLE BOOK	TEMP VLE		
	BOTTLED		
SURVEY	SHRVED		
FINVT		BA	DYLE

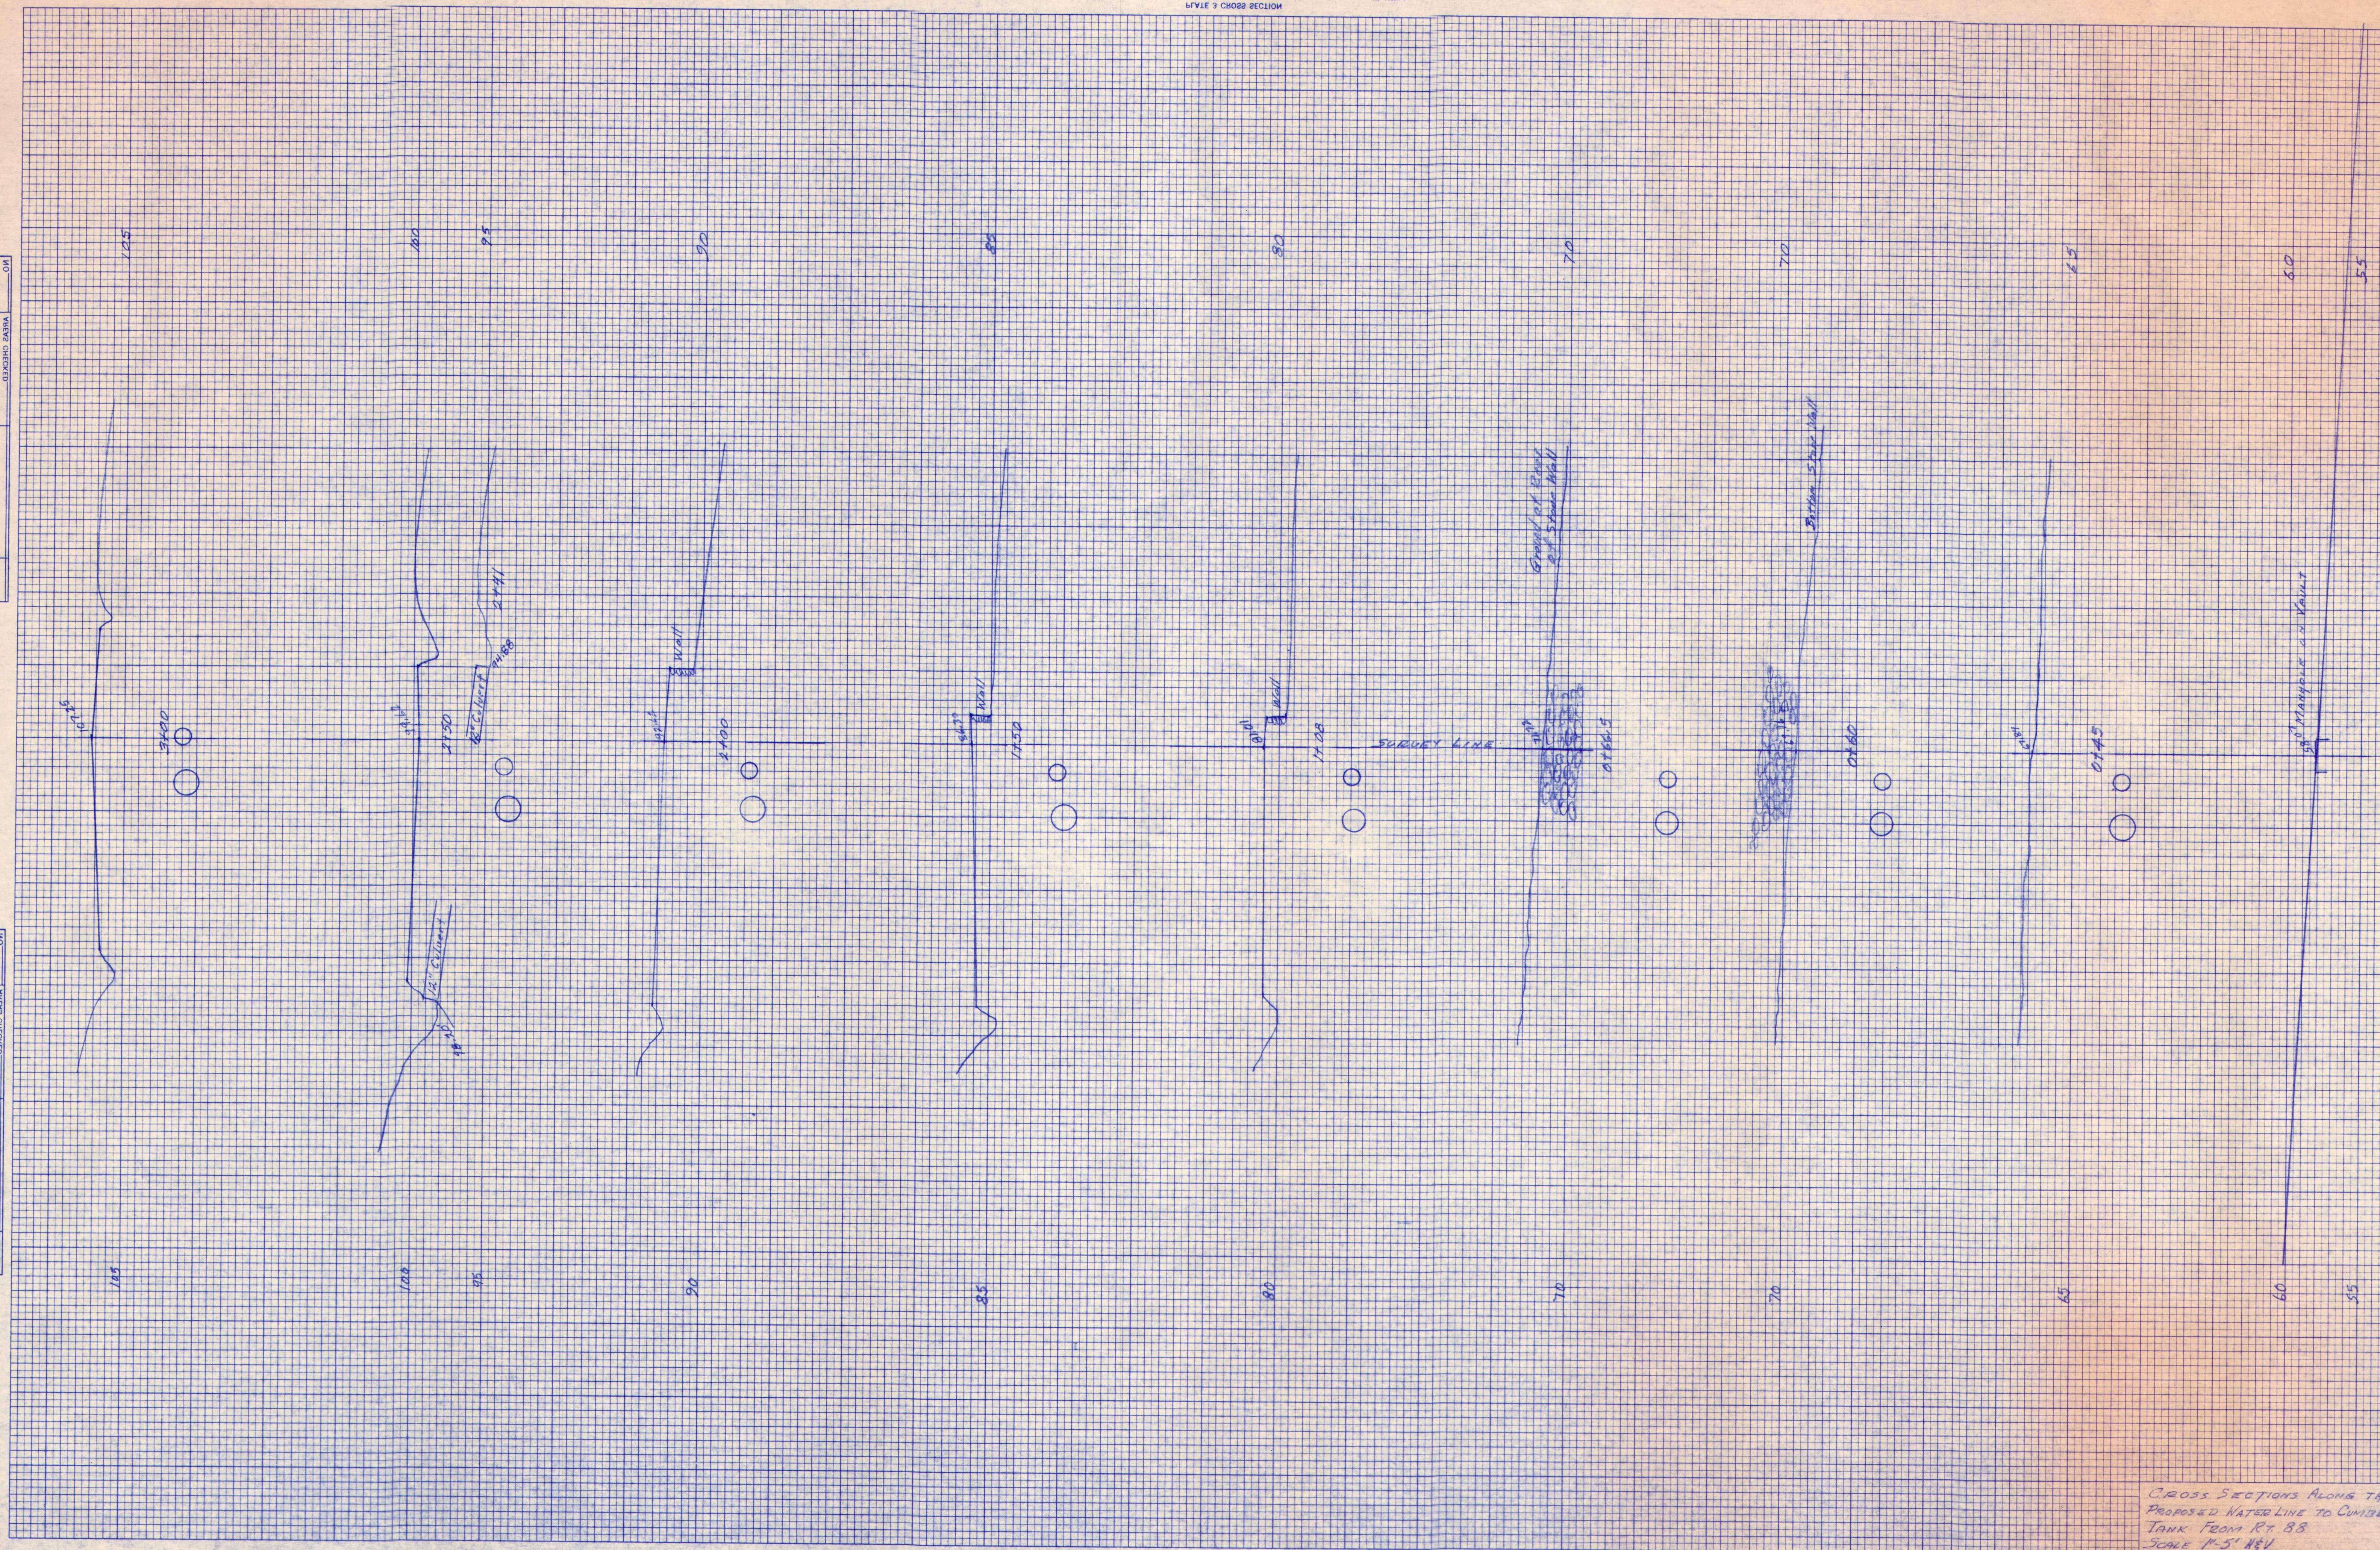



NO	WRETS CHECKED		
WRETS	LEWIS/VALE		
NOTE BOOK	BOTTLED		
SURVEY	SHRUNK		
ORIGINAL	BY		DATE

NO	VERB CHECKED		
MOLE BOOK	VERB		
SURVEY	TEMPERATURE		
FINVT	BOLTED		
	SHIMMED		
	BA		
	DALE		

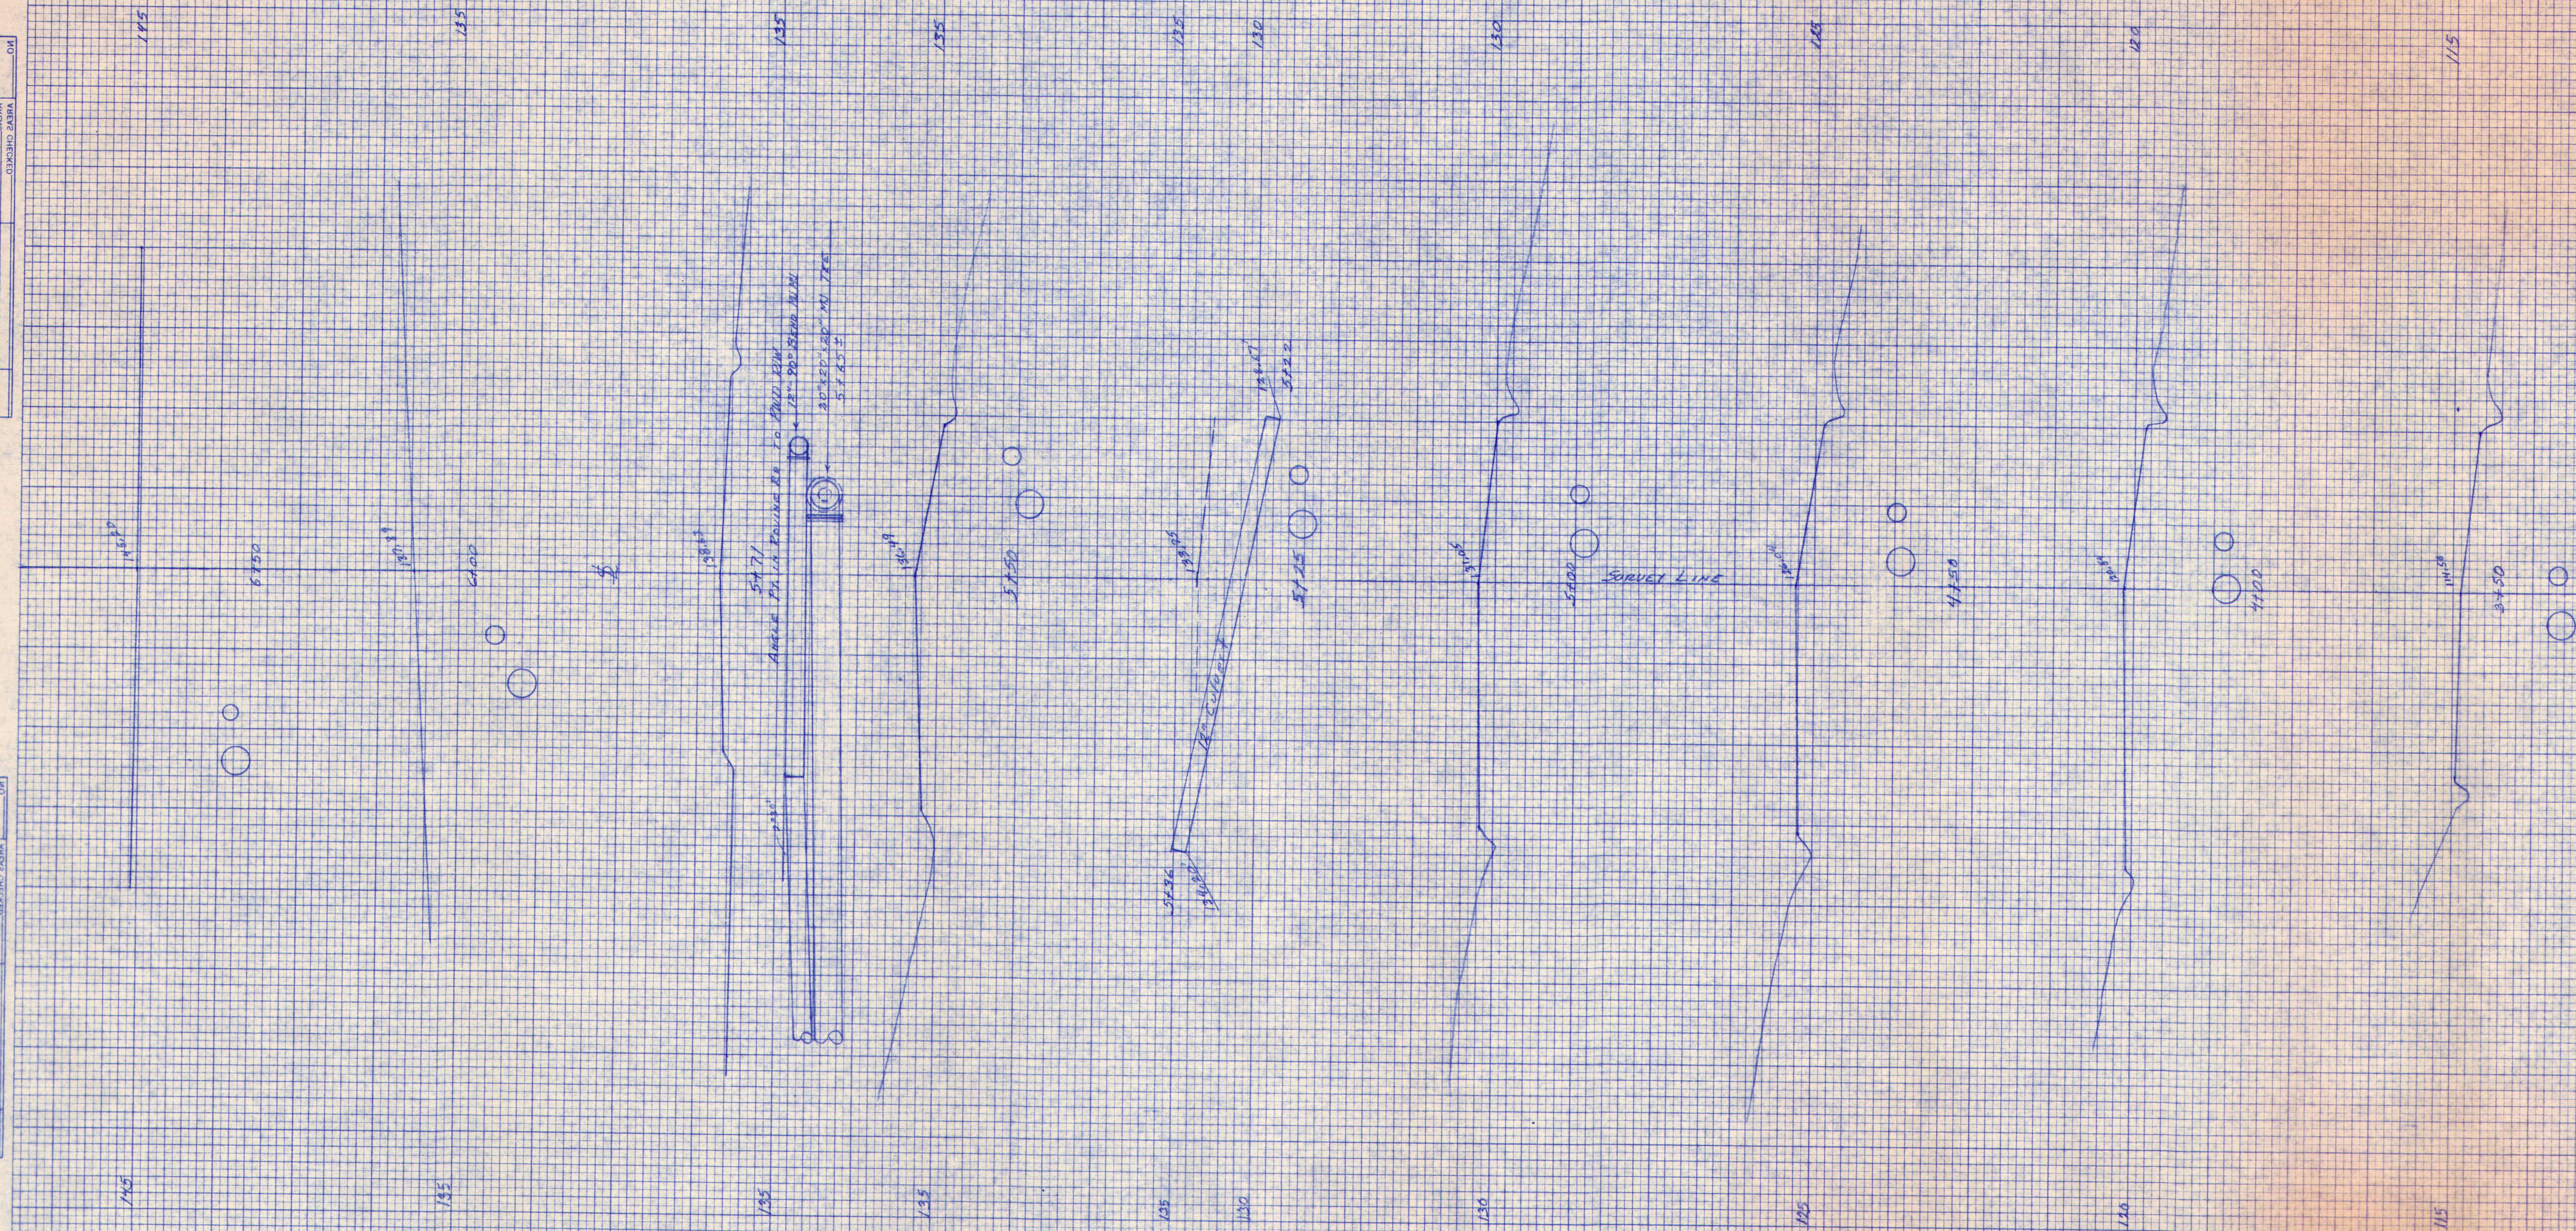


CROSS SECTIONS ALONG THE  
PROPOSED WATER LINE TO CUMBERLAND  
TANK FROM RT 88  
SCALE 1"=5' H&V



DATE	BY	NO.
		10
		11
DATE	BY	NO.
		10
		11
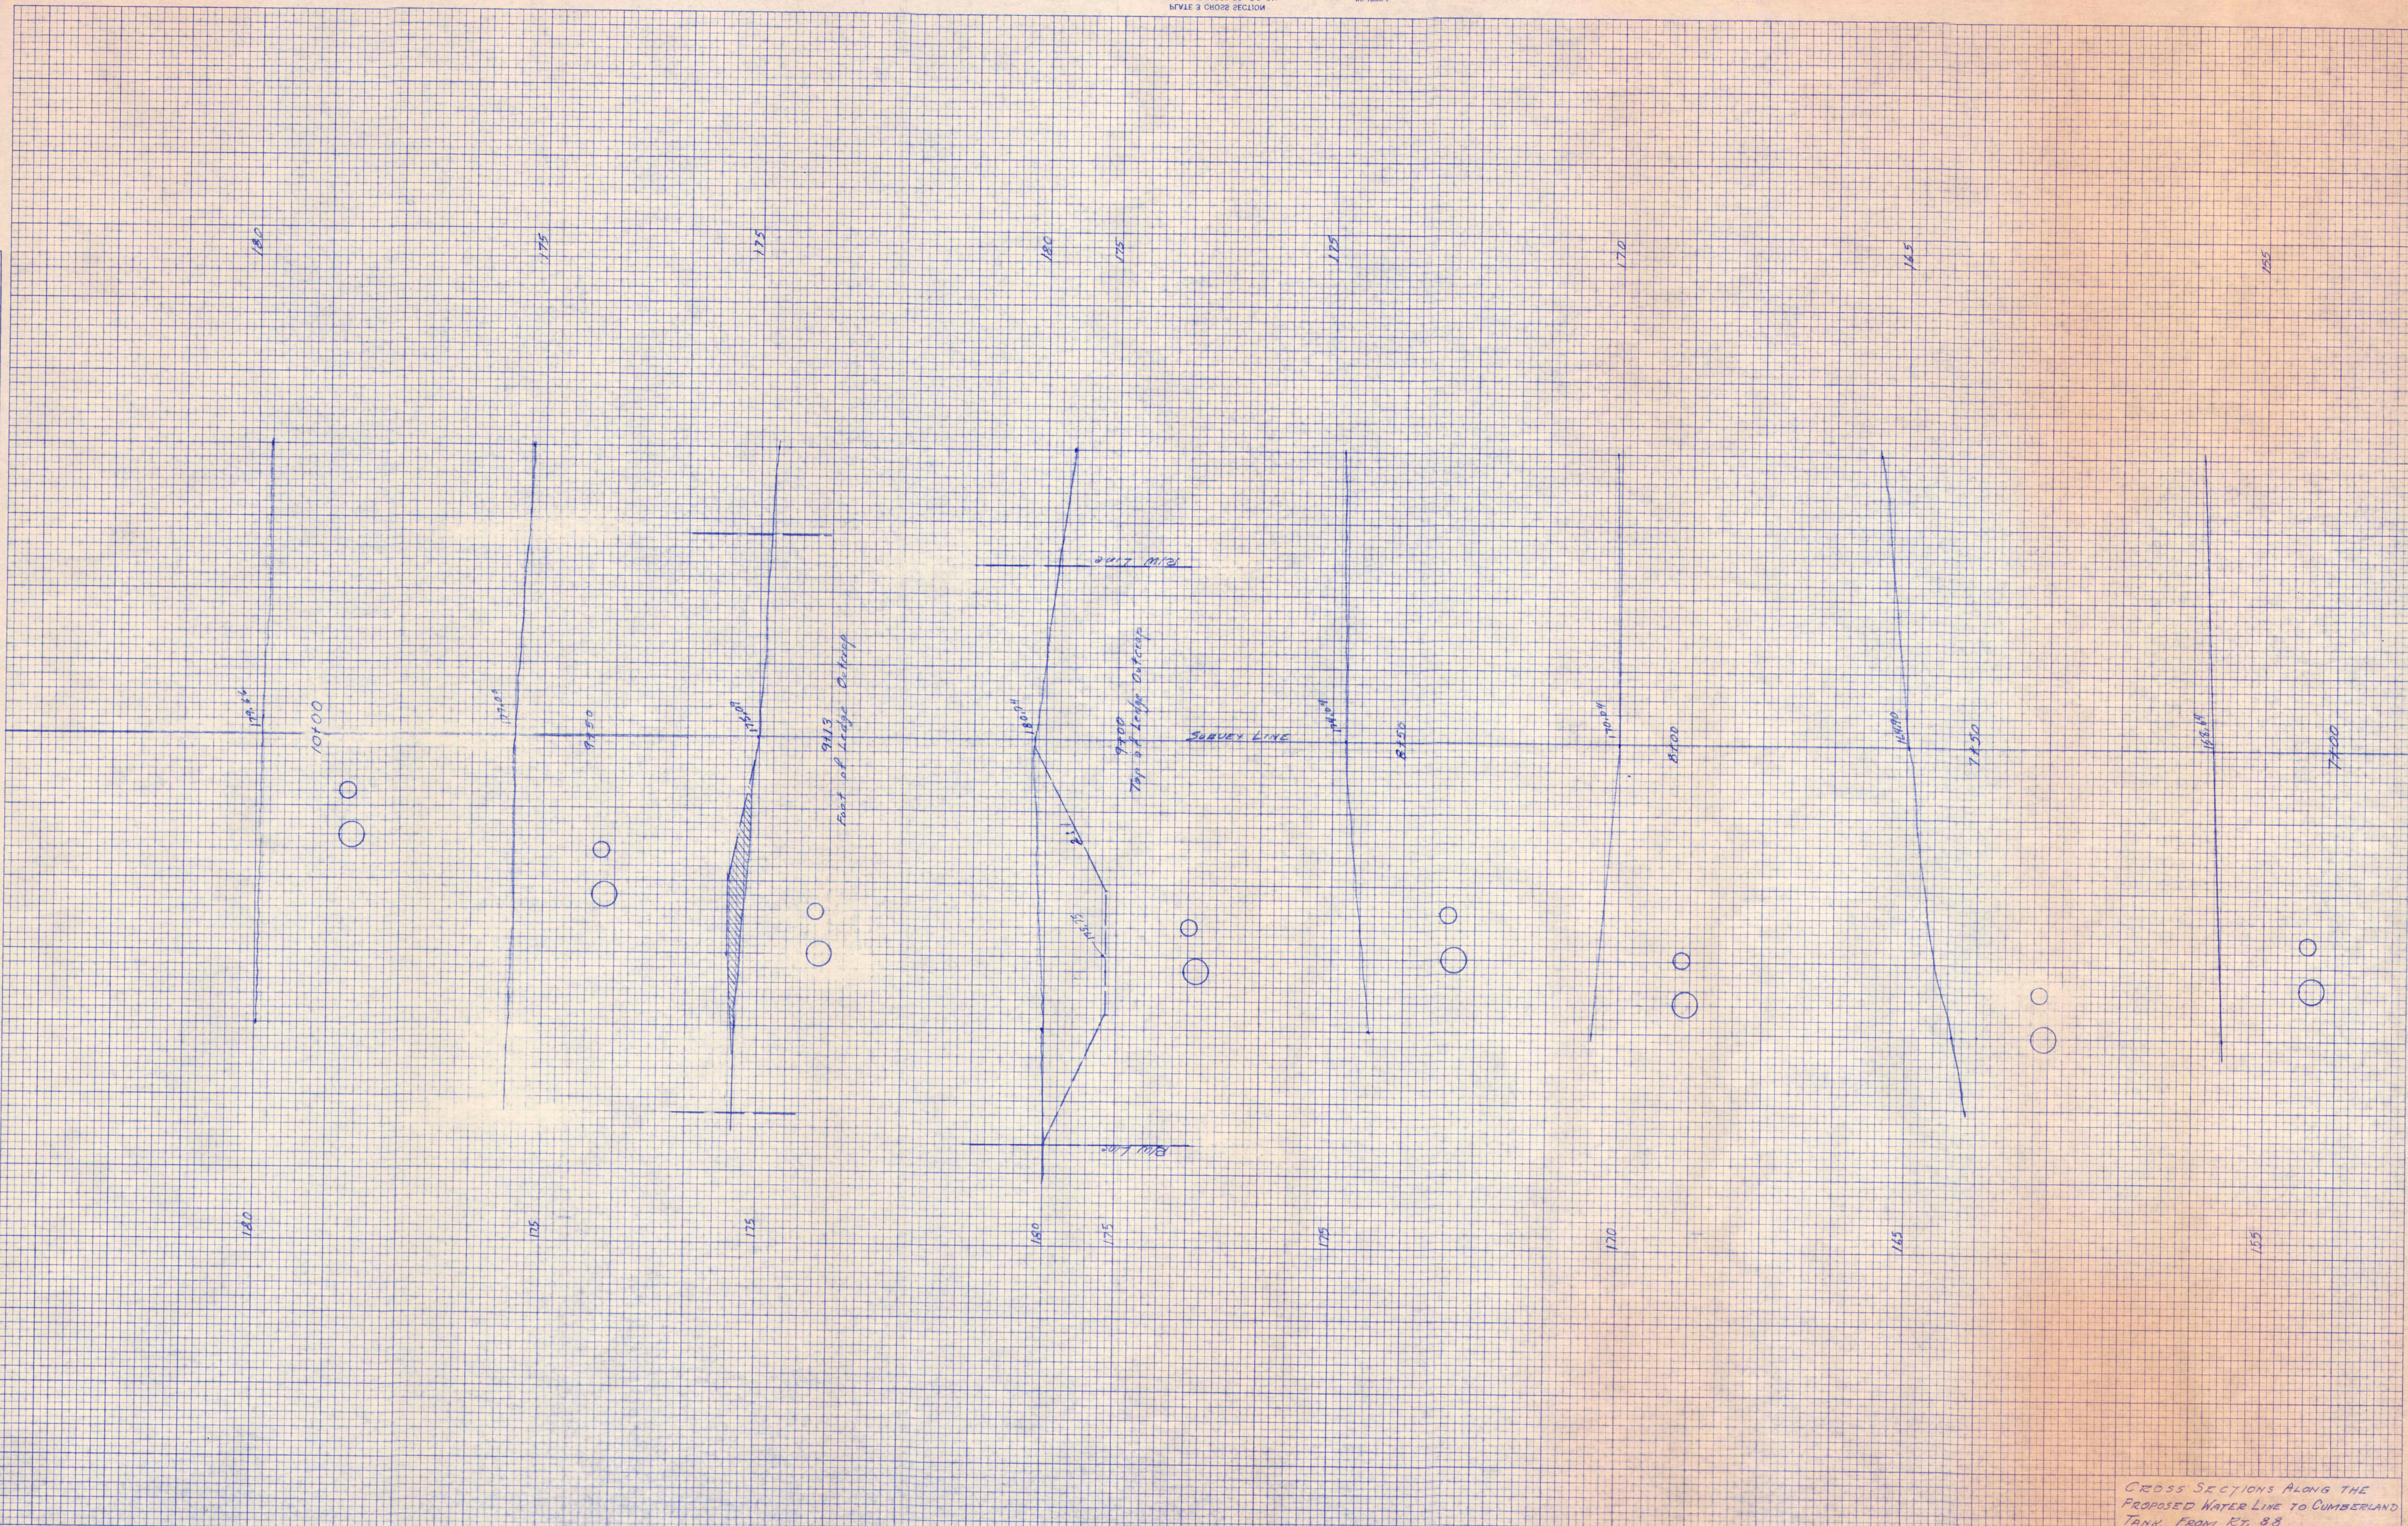


CROSS SECTIONS ALONG THE  
PROPOSED WATER LINE TO CUMBERLAND  
TANK FROM RT. 88  
SCALE 1"=5' H & V







PWD - Fiske Reservoir

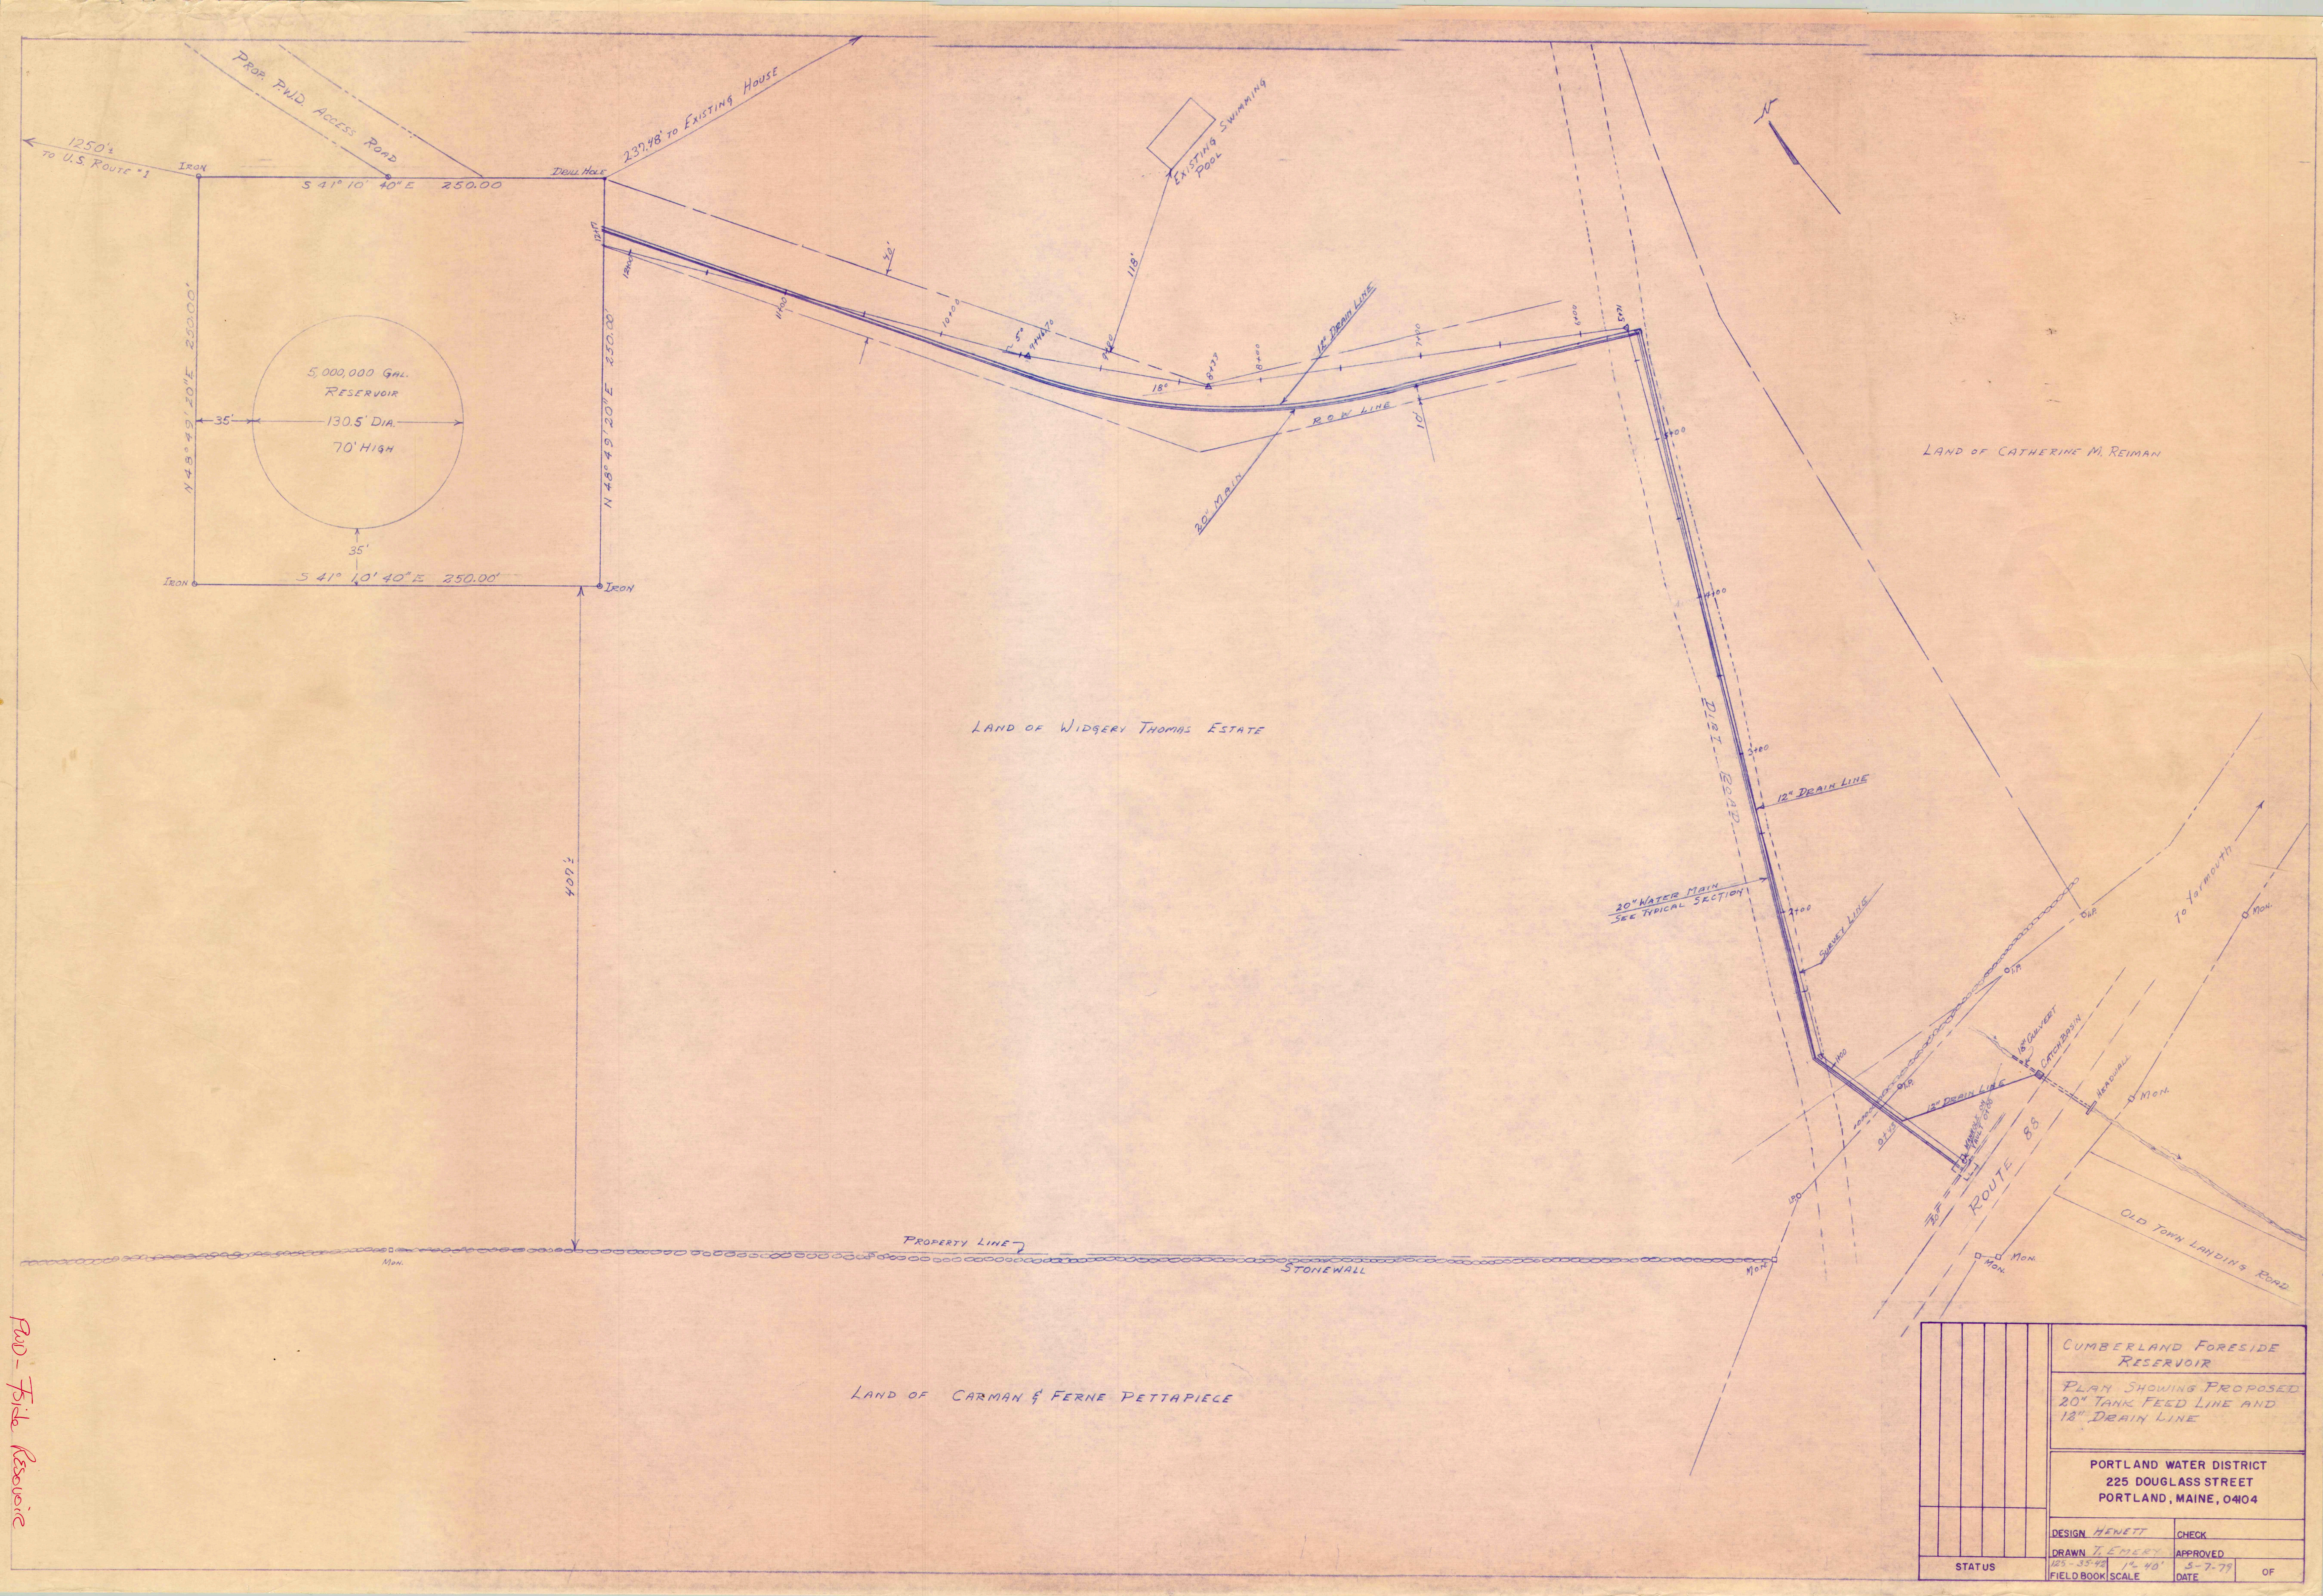

CUMBERLAND FORESIDE RESERVOIR			
PLAN SHOWING PROPOSED 20" TANK FEED LINE AND 12" DRAIN LINE			
PORTLAND WATER DISTRICT 225 DOUGLASS STREET PORTLAND, MAINE, 04104			
DESIGN	HENETT	CHECK	
DRAWN	TEMERY	APPROVED	
125-35-42	1"=40'	5-7-79	OF
STATUS	FIELD BOOK	SCALE	DATE