


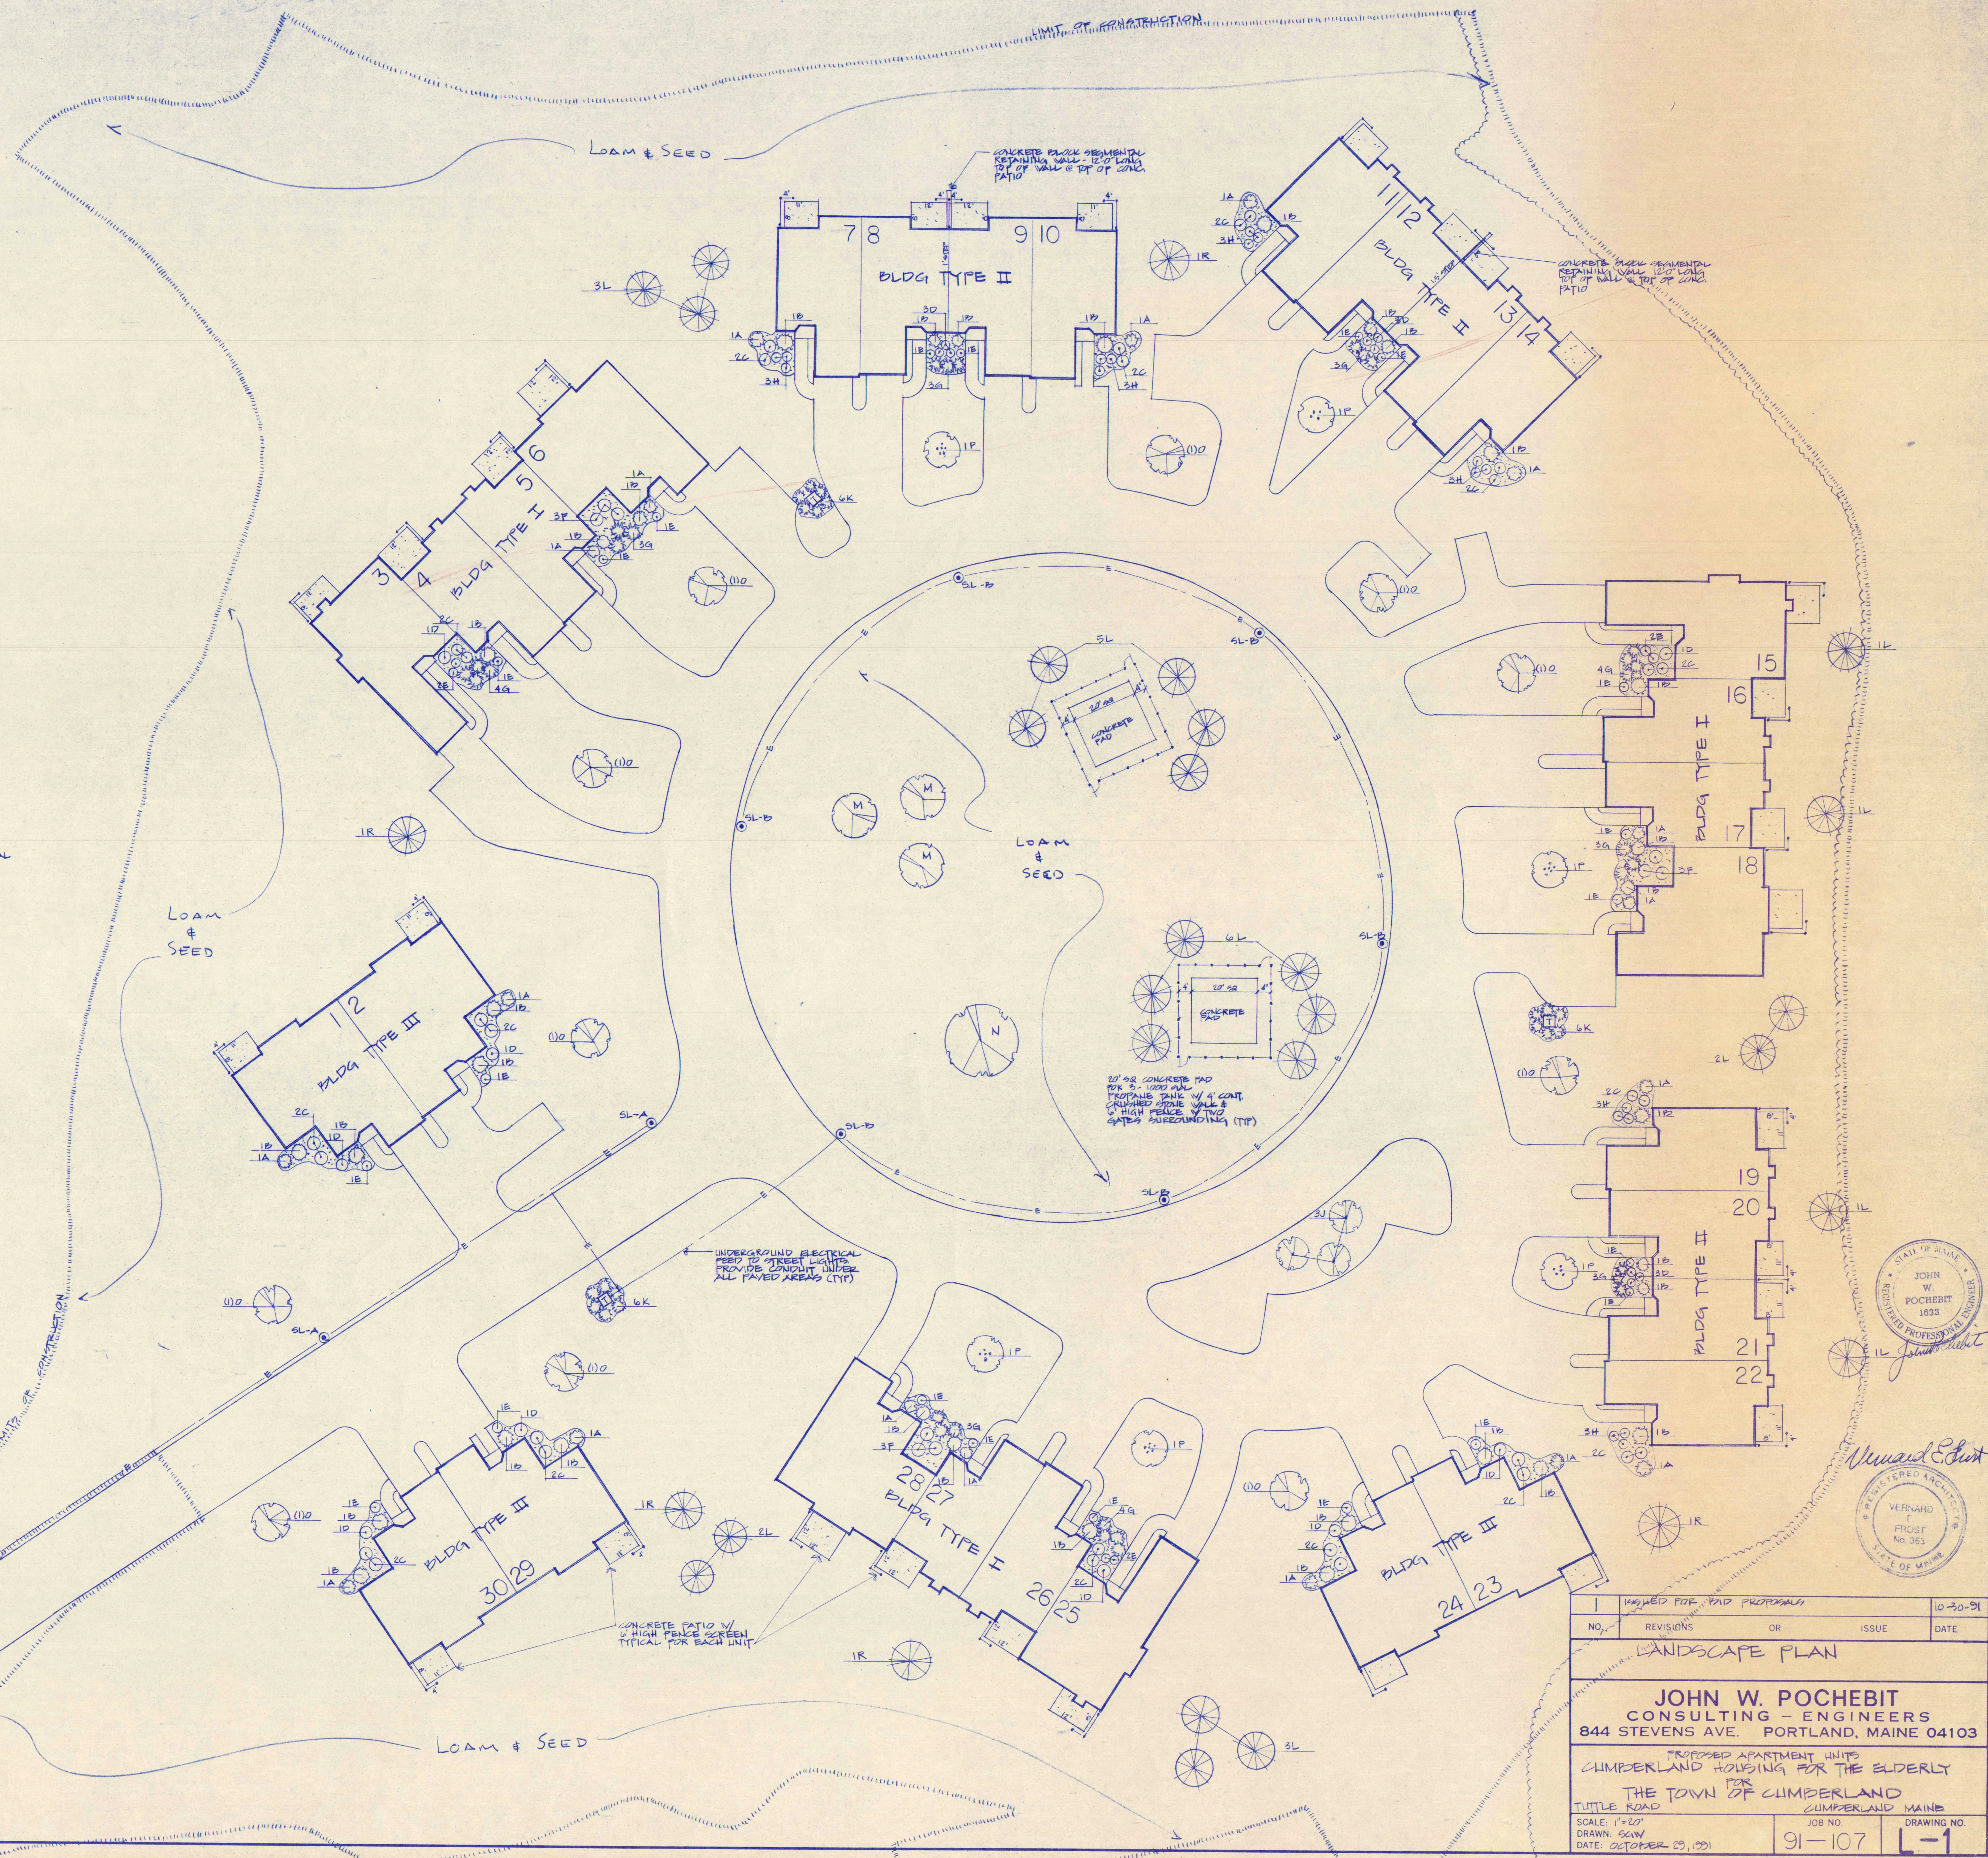


QTY	PLANT	SIZE	QTY
A	DWARF BURMING BUSH	2'-2 1/2'	16
B	SPEARMINT YEW, MUGO PINE	16"-24"	33
C	P. M. RHODODENDRON	2'-2 1/2'	30
D	LILAC / ENKIANTHUS	3'-4'	18
F	HOPE EMBEDIA RHODODENDRON	2'-2 1/2'	9
G	PRINCE OF WALES JUNIFER	16"-16"	30
H	CRIMSON PIGMY BARBERRY	12"-16"	18
J	BARBORD PLONGERING PEAR	2'-2 1/2' CAL	3
K	BLUE FEATHER JUNIFER	16"-24"	16
L	WHITE PINE	7'-8'	25
M	PIN OAK	2'-2 1/2' CAL	3
N	MAPLE - RUBERUM	2'-2 1/2' CAL	1
O	LINDEN	2'-2 1/2' CAL	12
P	WHITE BRIGHT - CLUMP	8'	6
R	RED PINE / AUSTRIAN PINE	6'-8'	16

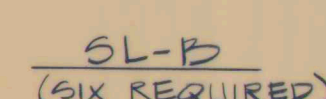

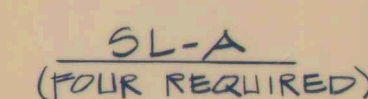


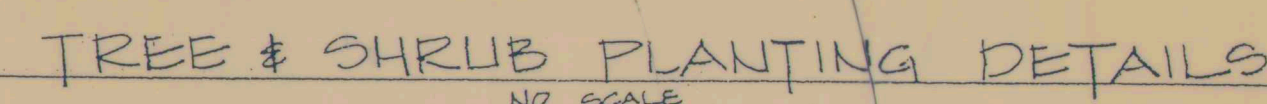

## STREET LIGHT DETAILS

SCALE:  $1/4" = 1' - 0"$

\*NOTE:  
 1-2 7-10 15-16 23-24 # 25-30  
 REPLACE 10 BURNING YEW w/ TECHNEY APPROPRIATE  
 REPLACE 6 SPREADING YEW w/ SPIREA SNOWMOUND  
 REPLACE 5 RED FIVES w/ WHITE PINES  
 REPLACE 12 LINDENS w/ ACER RUBRUM MAPLES  
 REPLACE 6 WHITE PARCH w/ FLOWERING CHERRY  
 ADD EXTRA PLANTS IN CENTER OF CUL DE SAC  
 AS SHOWN ON PLAN

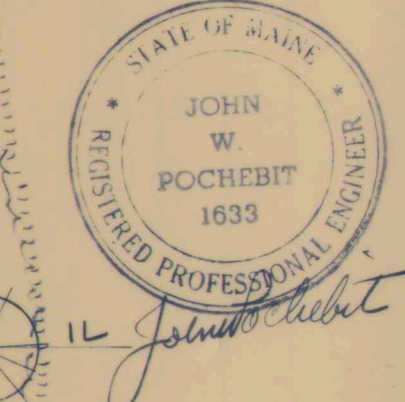




1 2 
--