


B. P. R. REG. NO.	STATE	PROJECT NUMBER	SHEET NO.	TOTAL SHEETS
1	MAINE	C06-02(502)	2	

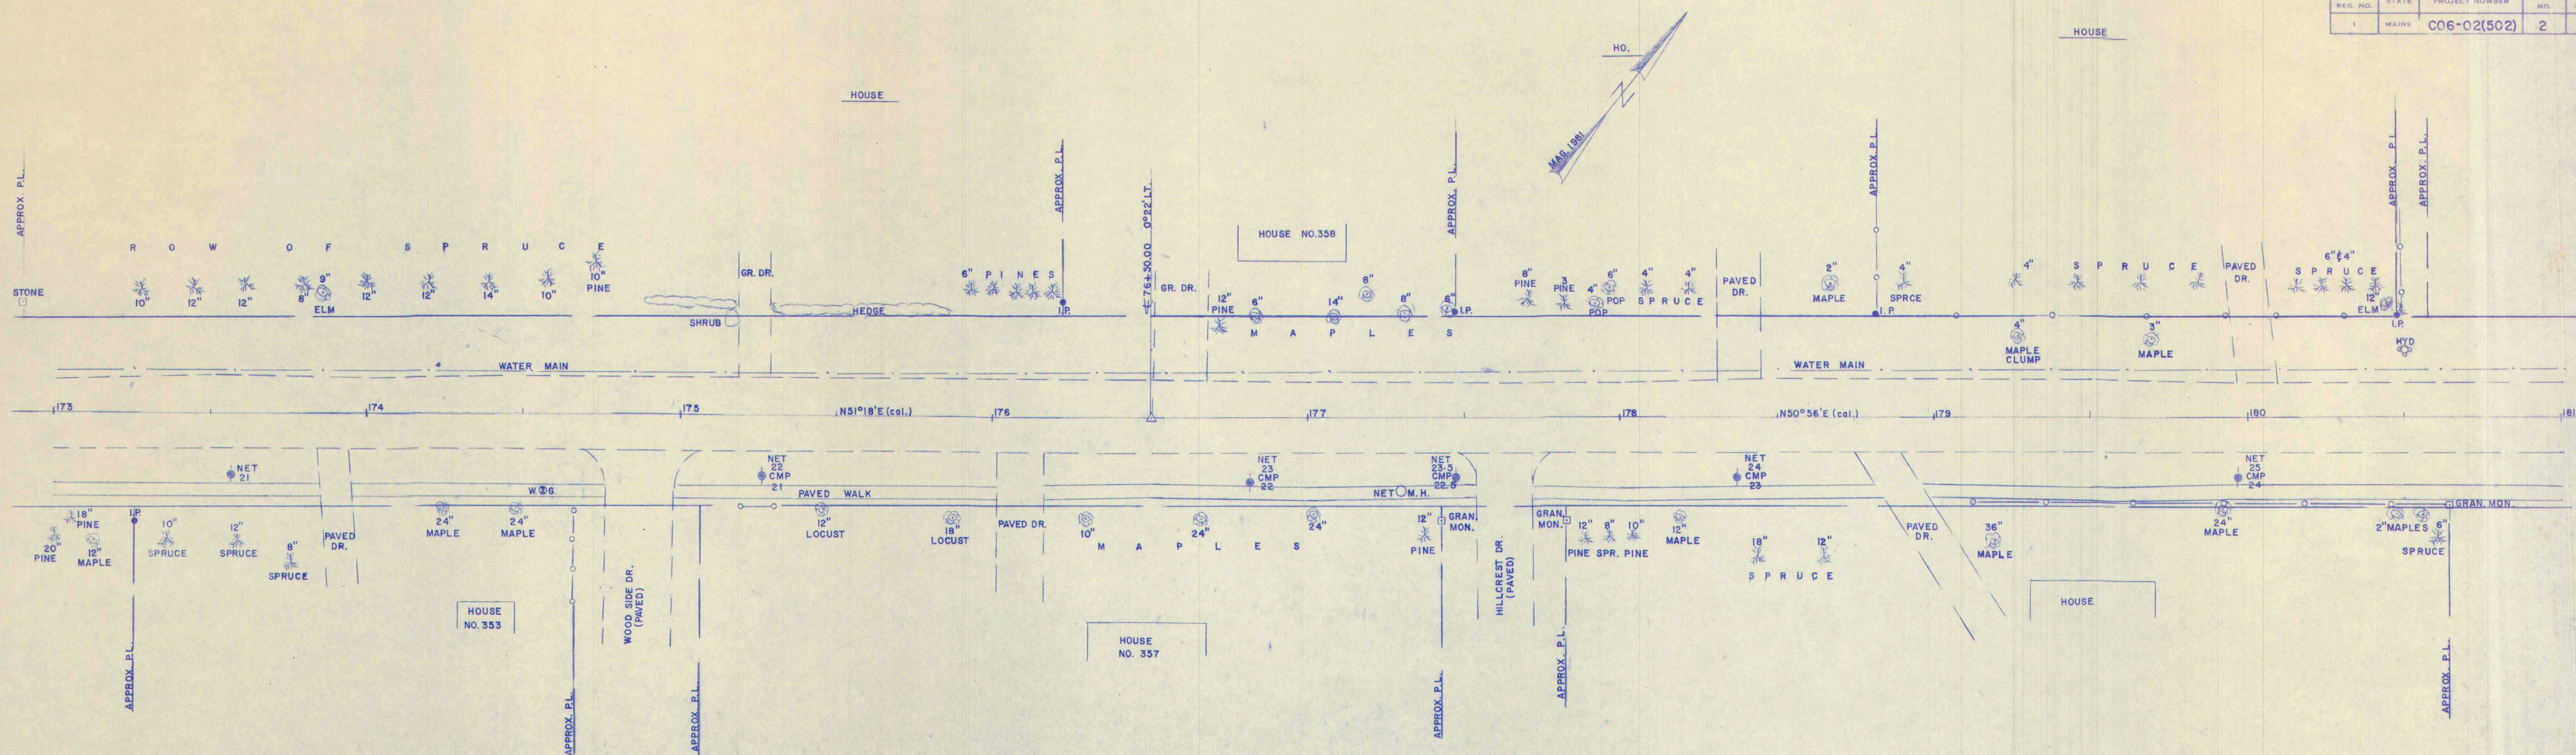

CUMBERLAND RTE 9 C06-02(502)



(2)

PLAN	SURVIVED		BY	DATE
	PLOTTED			
NOTE BOOK	ALIGNMENT CHECKED			
NO.	RT. OF WAY CHECKED			

PROFILE	SURVEYED		BY	DATE
	PLOTTED			
	GRADES CHECKED			
	B. M. ^s NOTED			
	STRUCTURE NOTATIONS CHECKED			
NOTE BOOK NO. _____				

PLAN		SURVEYED	DATE
NOTE BOOK NO.	BY	PLOTTED	
		ALIGNED	
		CHECKED	

PROFILE		SURVEYED	DATE
NOTE BOOK NO.	BY	PLOTTED	
		GRADES	
		STRUCTURE NOTATIONS CHKO	

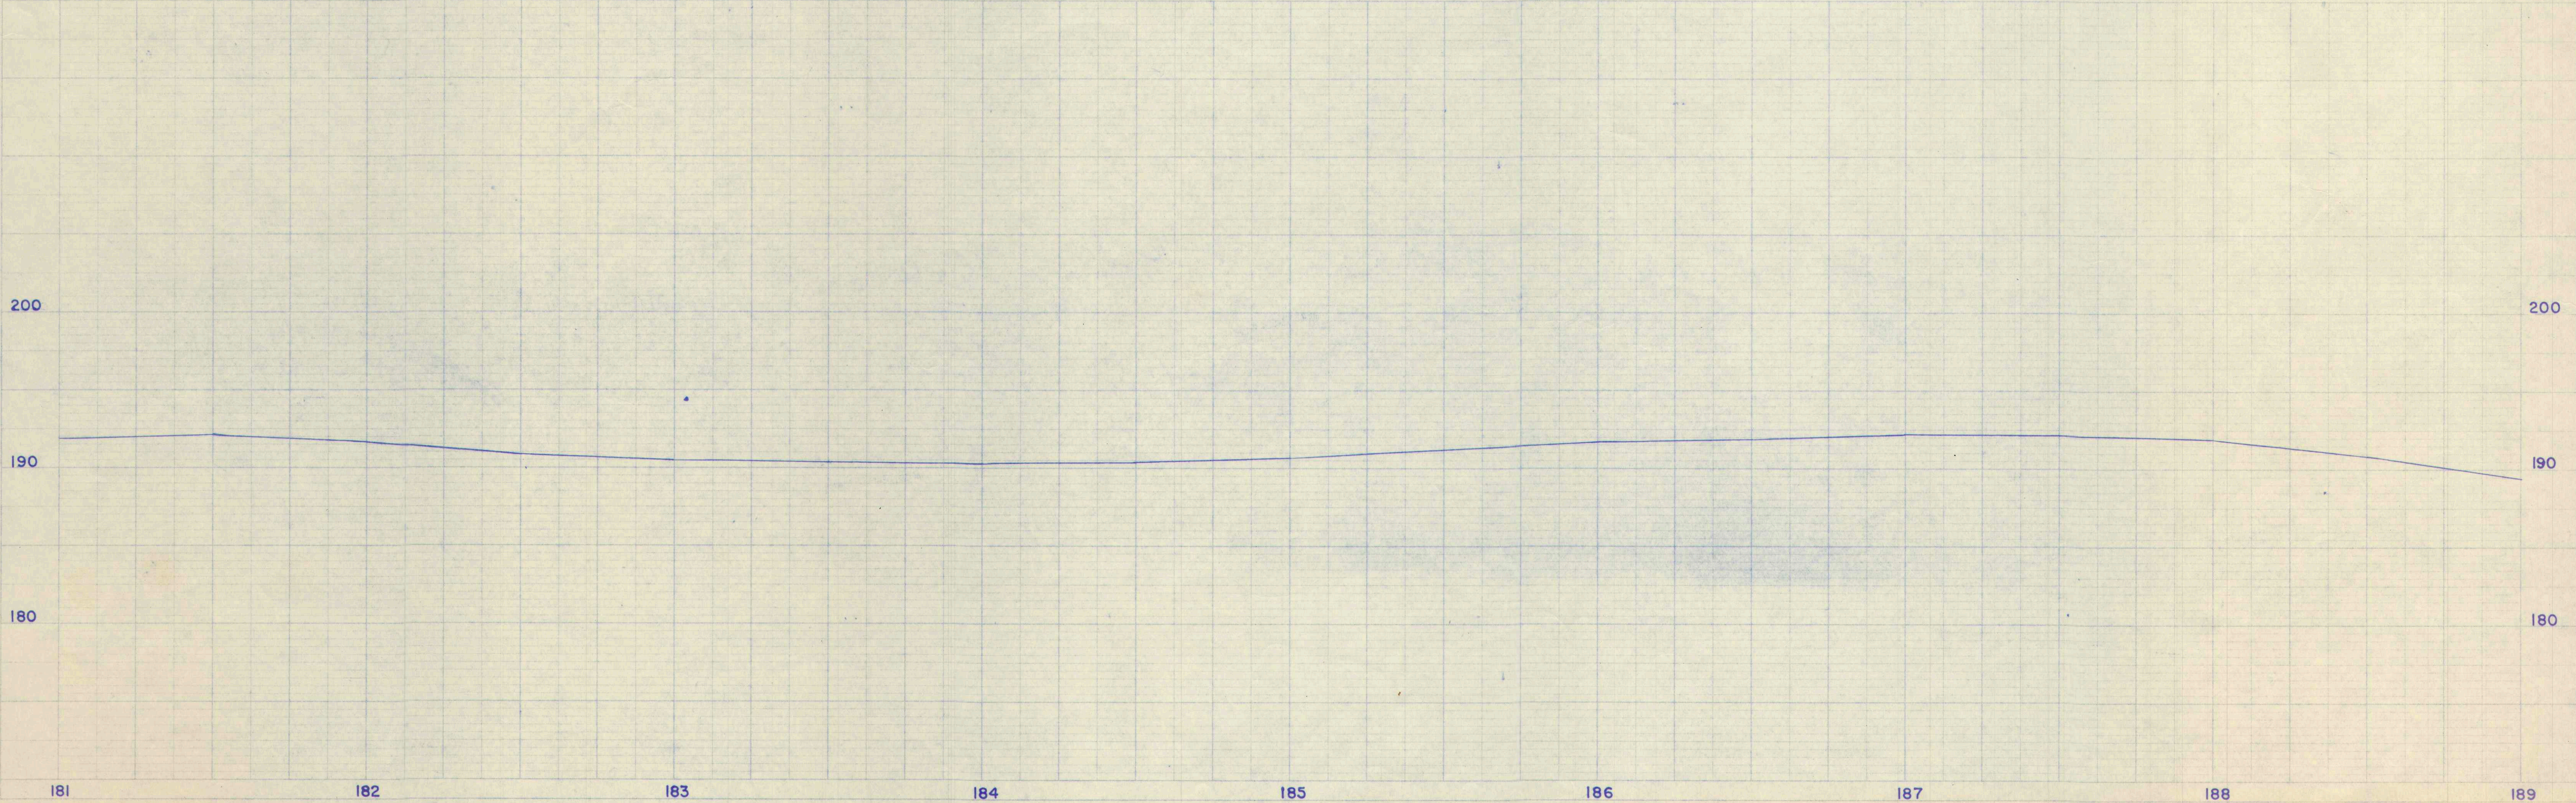
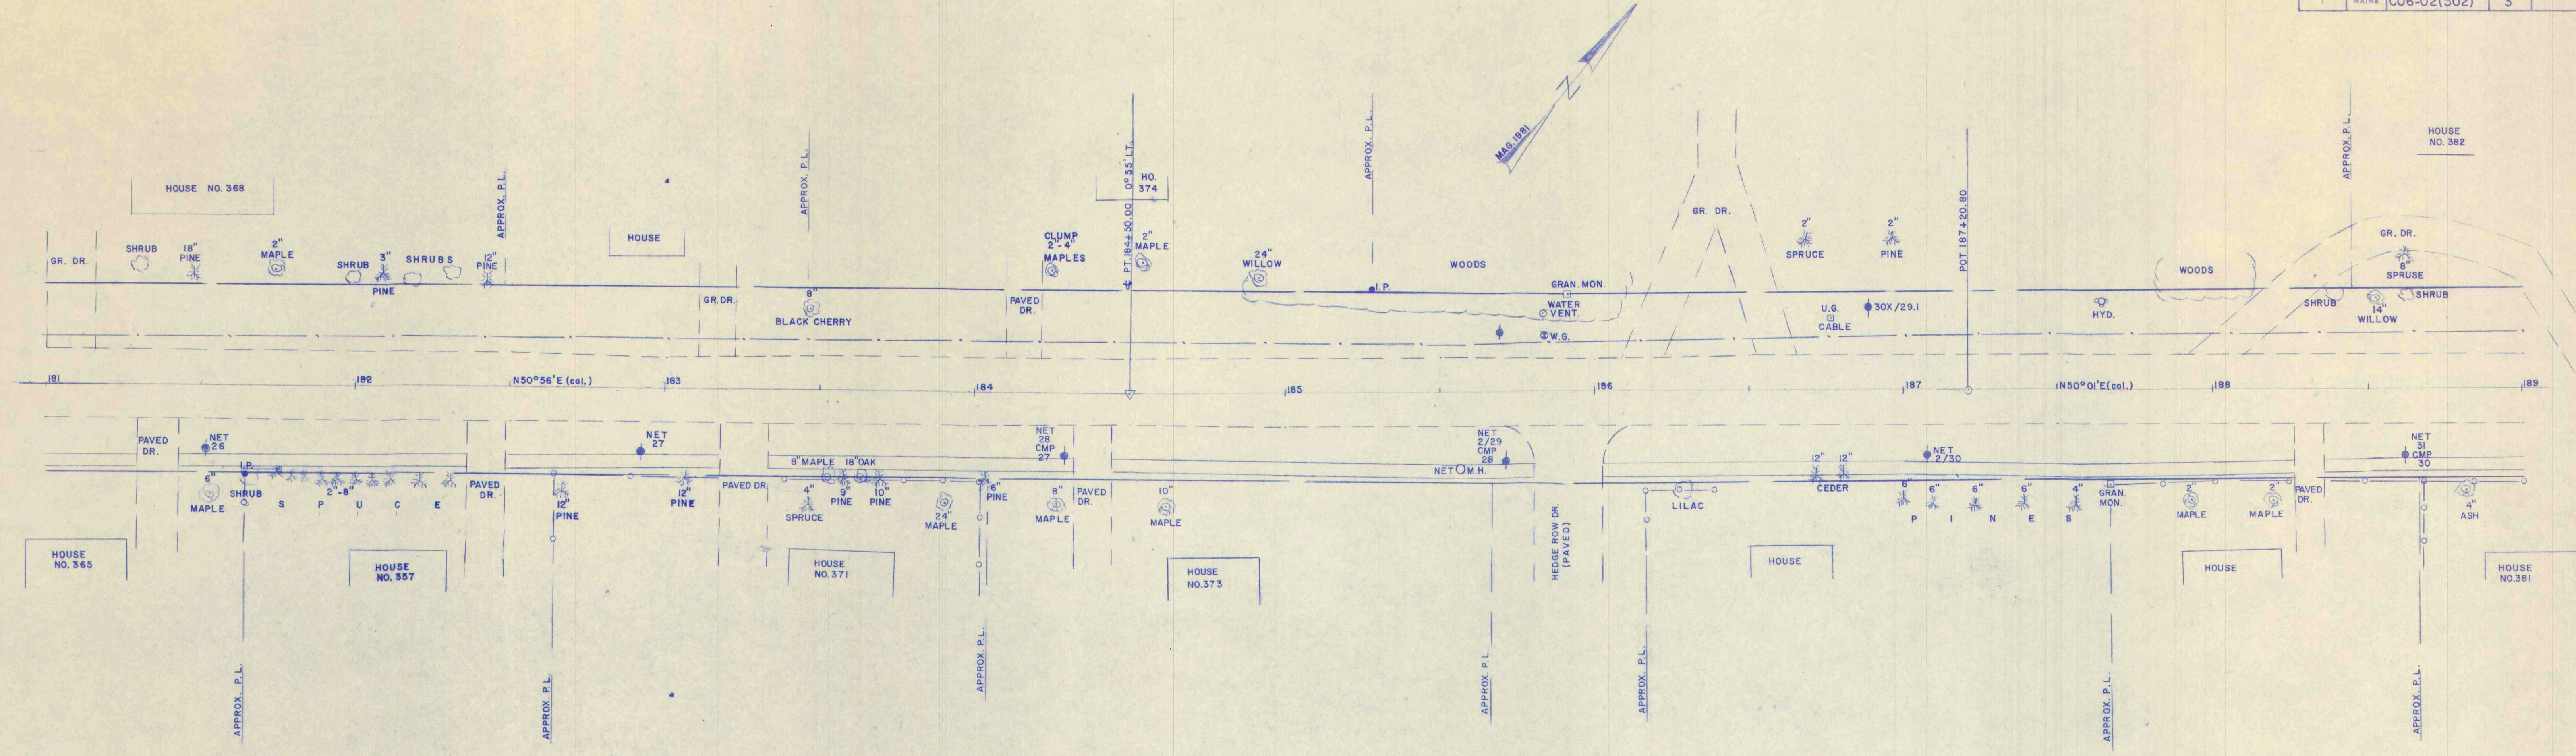


PI. 19+15.70
Δ 1°46' LT.
D 0°30'
T 176.68'
L 353.33'
E 1.36'

PI. 194+33.18
Δ 34°15' LT.
D 13°30'
T 130.77'
L 253.70'
E 19.69'


PLAN	SURVEYED	DATE
	ALIGNED	BY
	NOTED	
	RT. OF WAY CHECKED	

PROFILE	SURVEYED	DATE
	NOTED	BY
	STRUCTURE NOTATIONS CHKO	
	NO.	


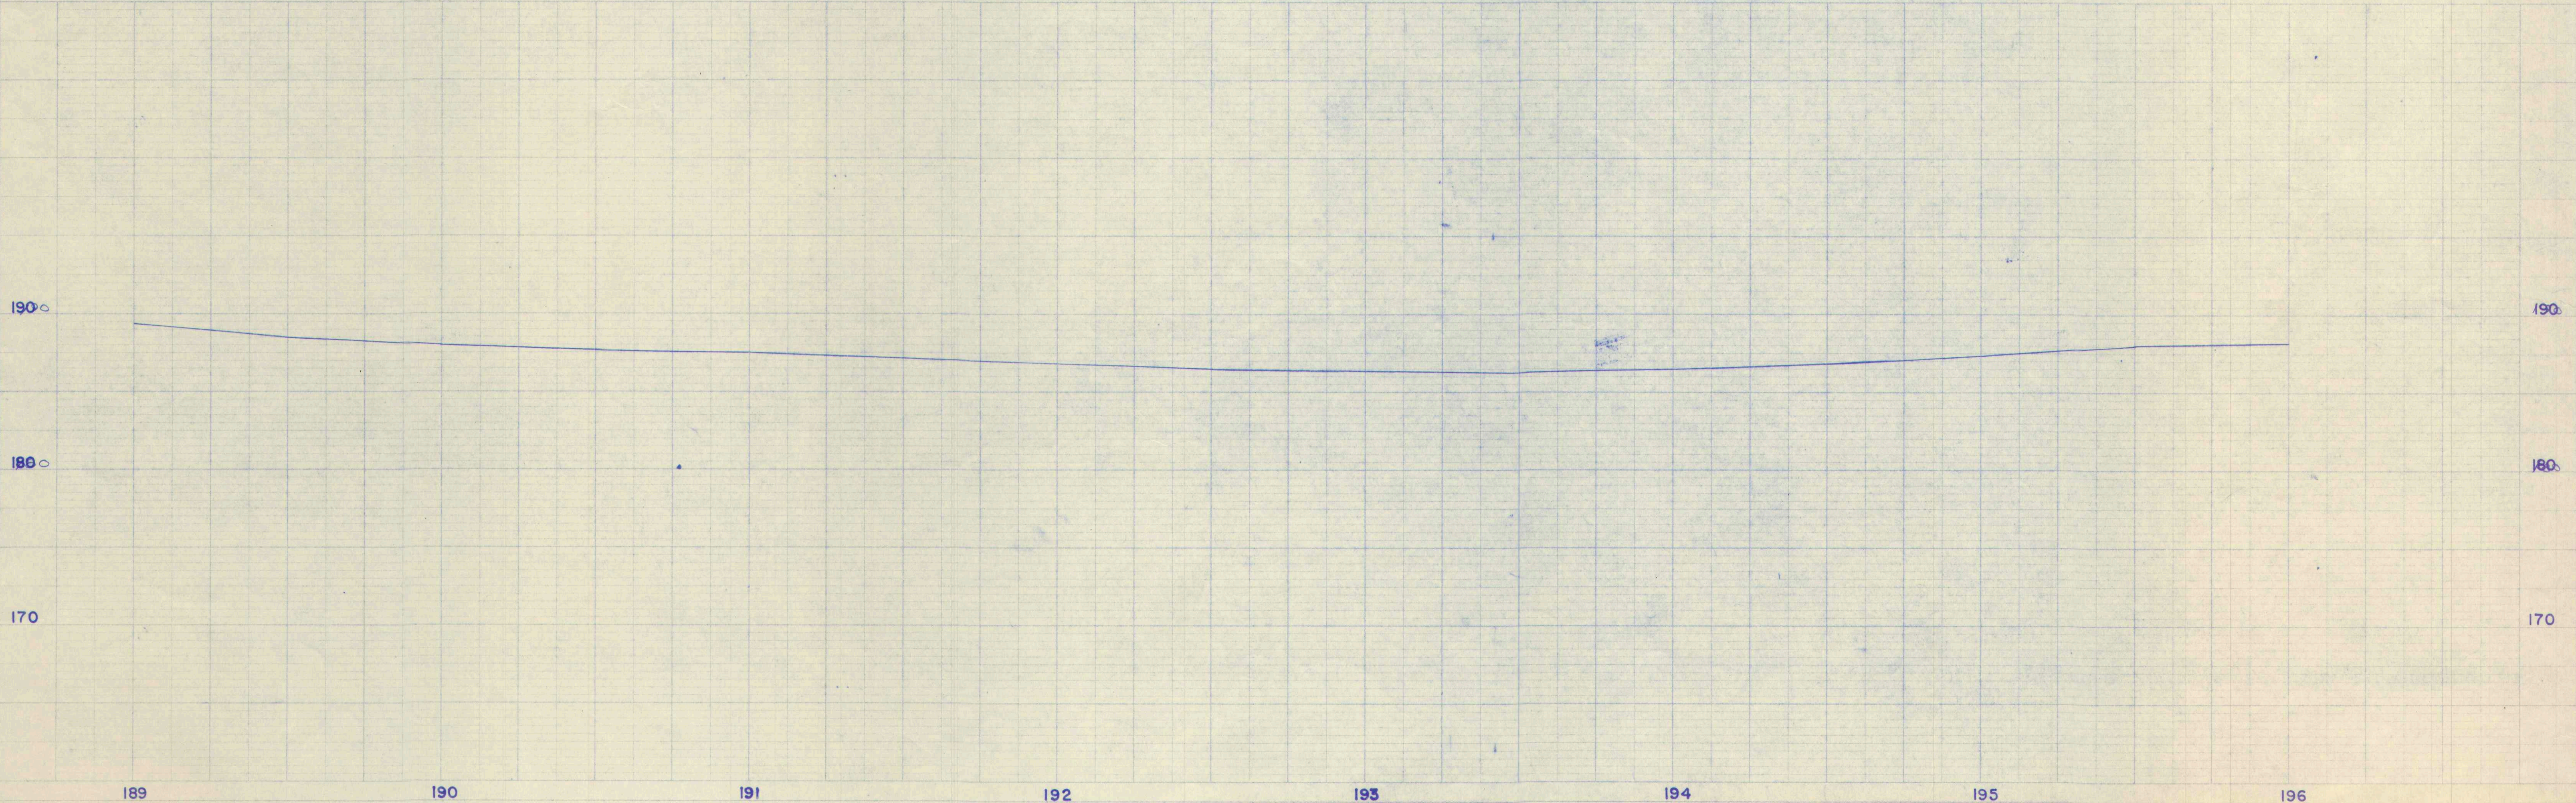
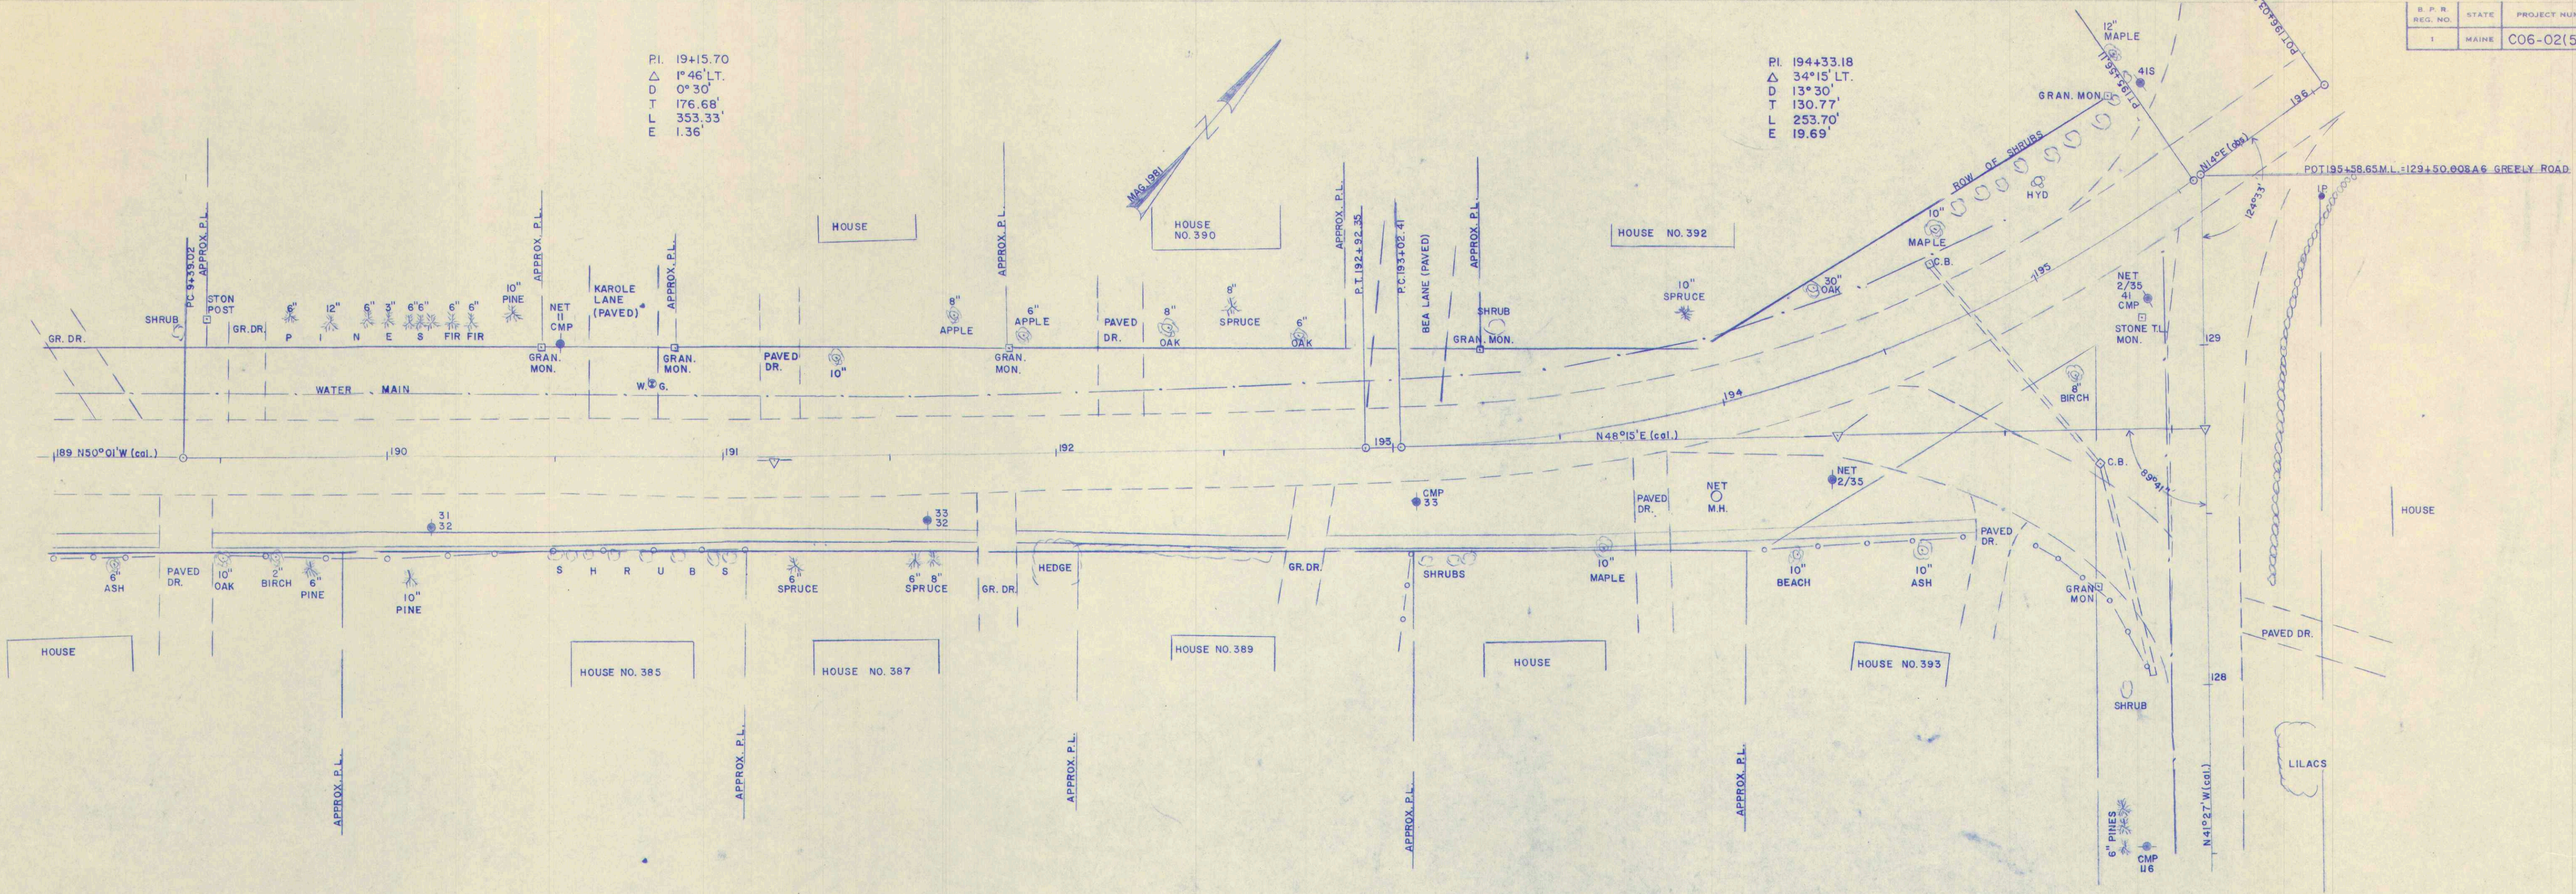


PLAN	NO.	NOTE BOOK	SURVEYED PLOTTED CHECKED PT. OF WAY CHECKED	BY	DATE


PROFILE	NO.	NOTE BOOK	SURVEYED PLOTTED GRADES CHECKED STRUCTURE NOTATIONS CHK'D	BY	DATE

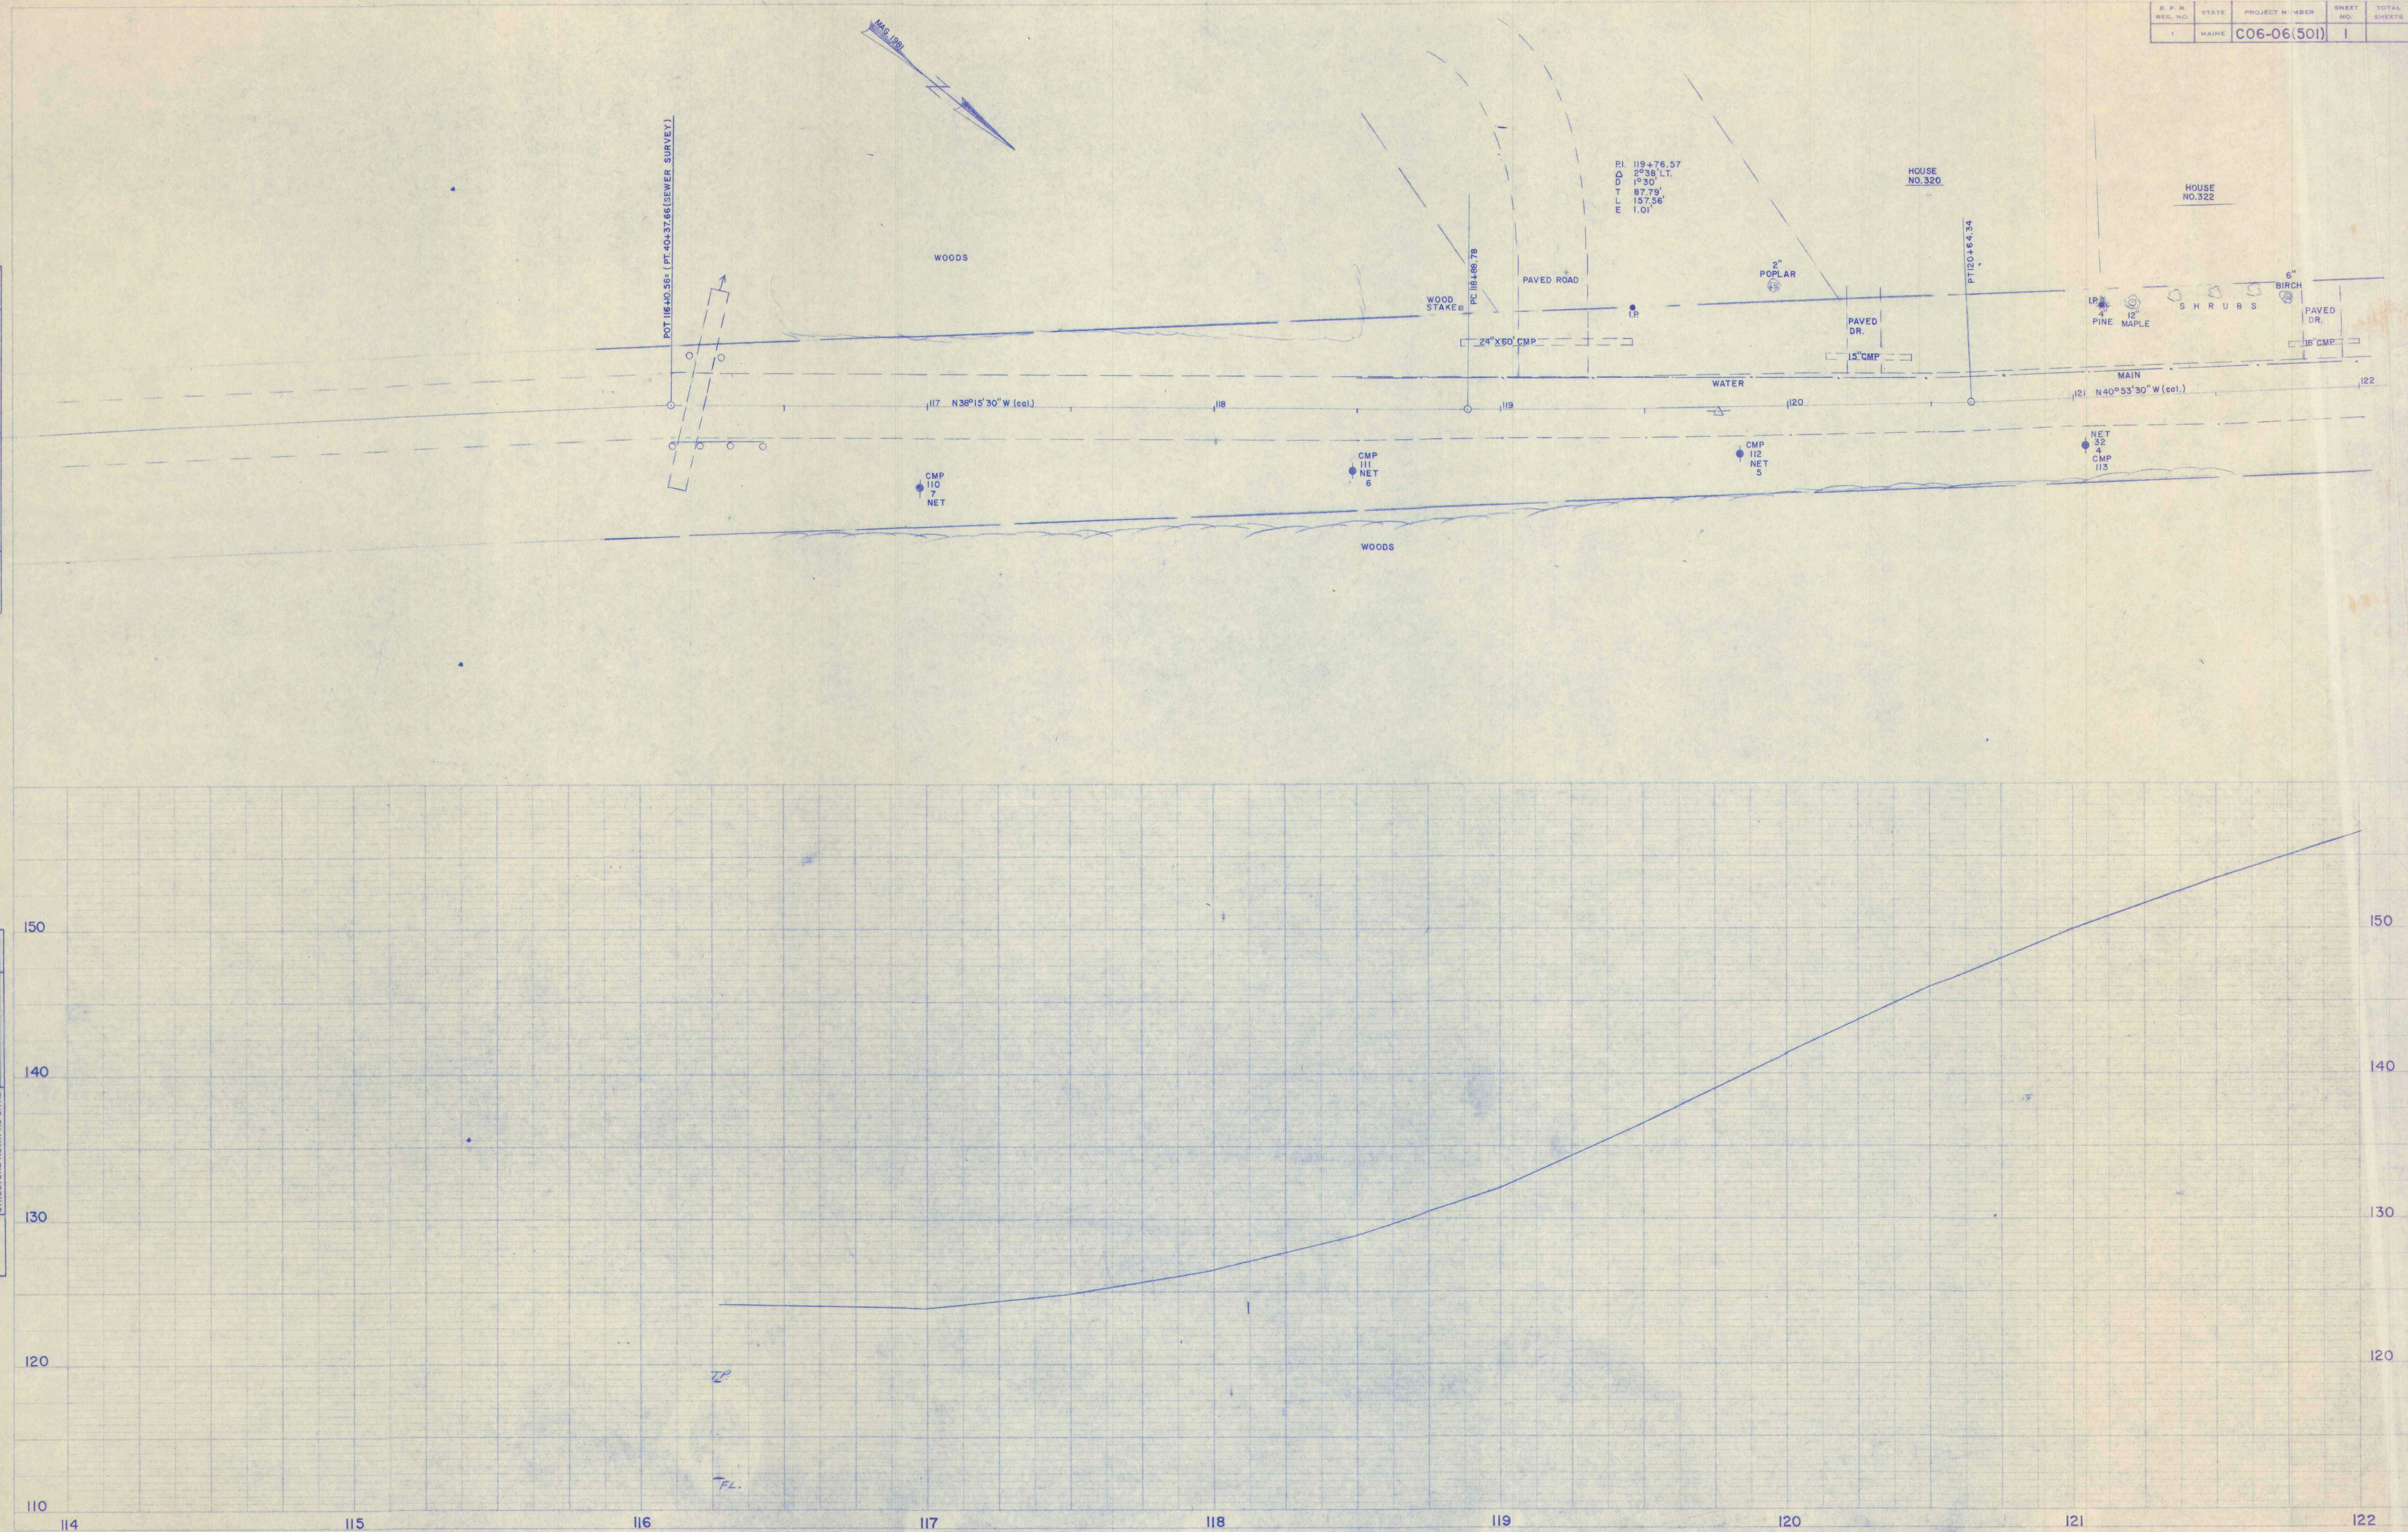

B. P. R. REG. NO.	STATE	PROJECT NUMBER	SHEET NO.	TOTAL SHEET
1	MAINE	C06-06(501)	2	

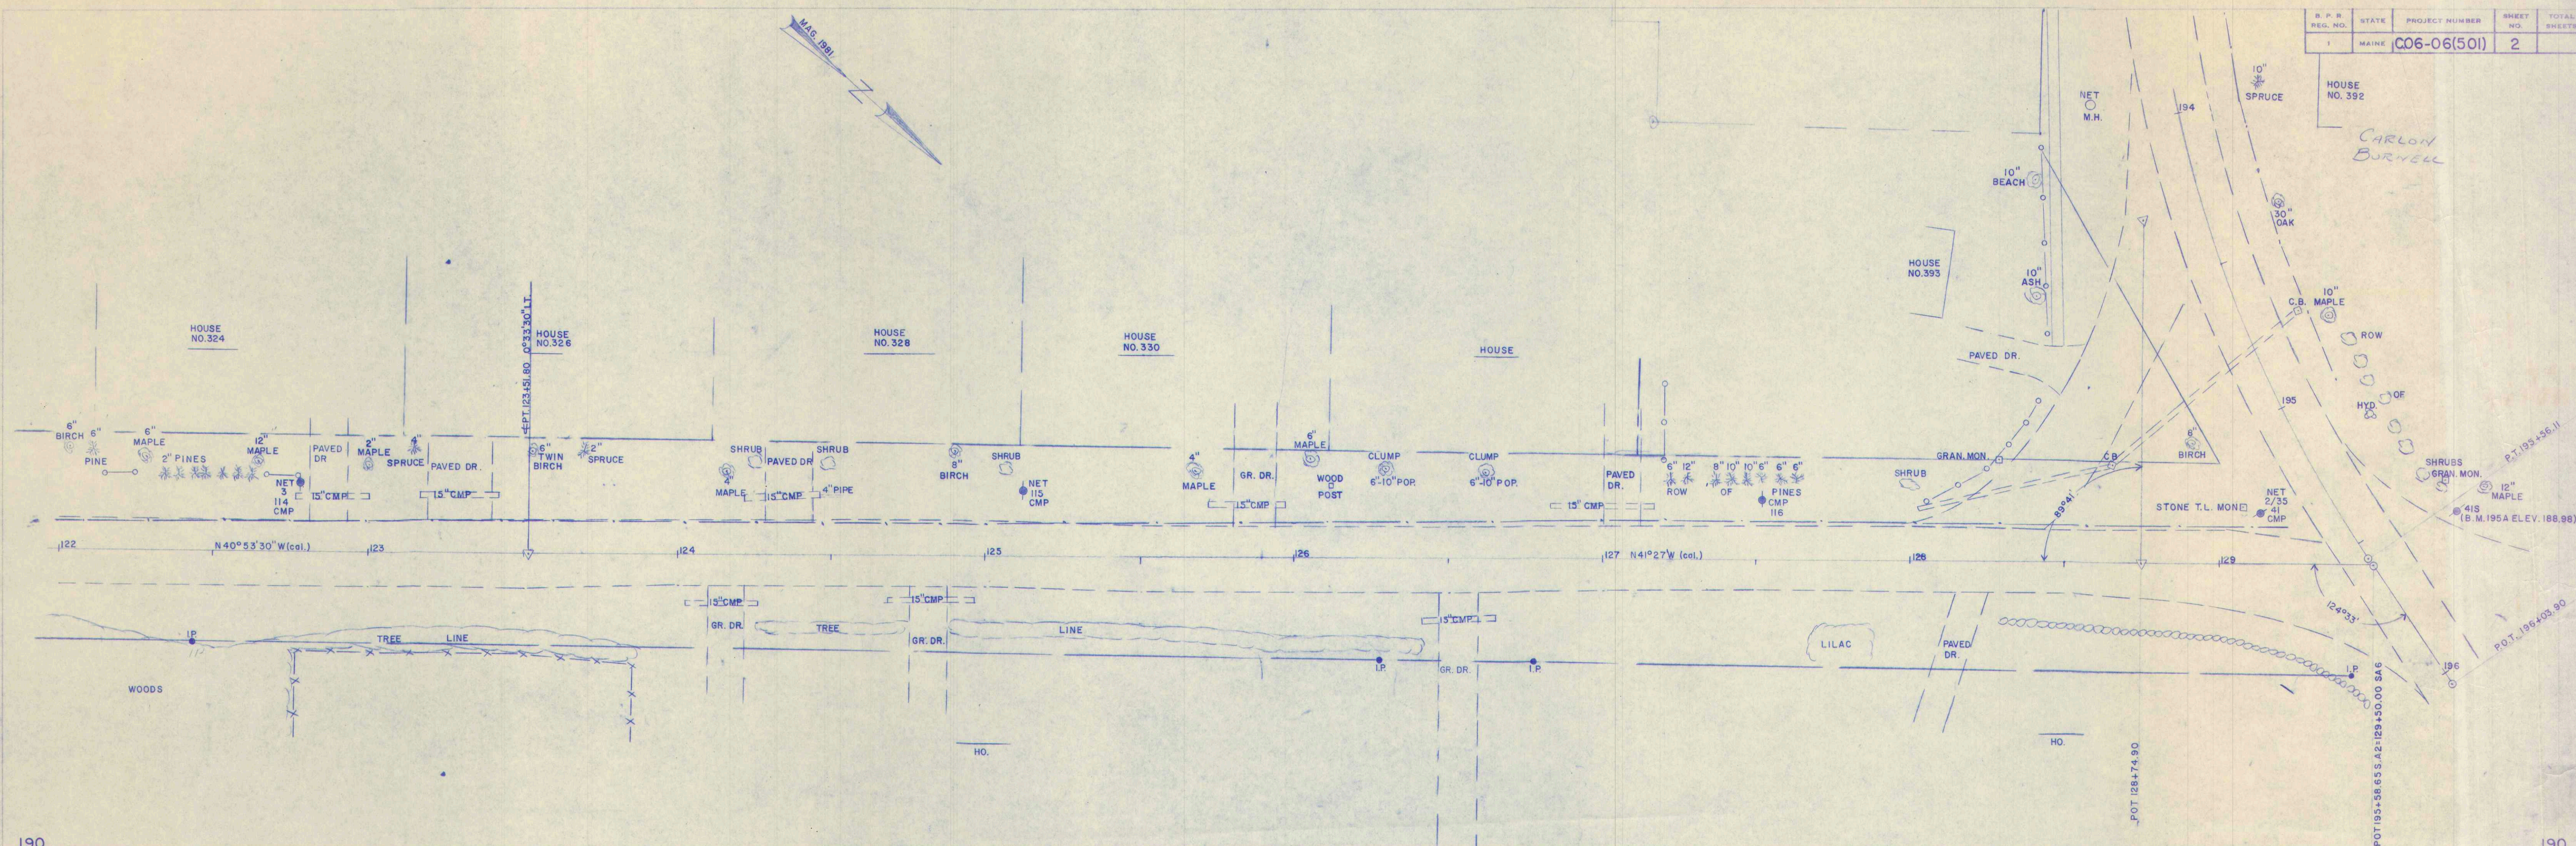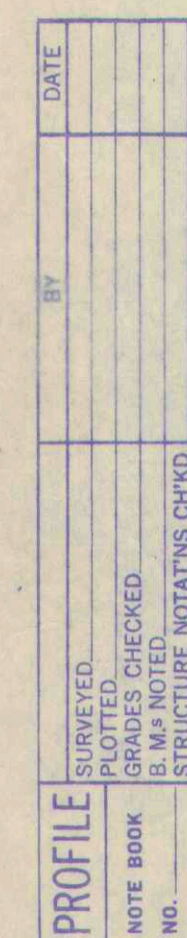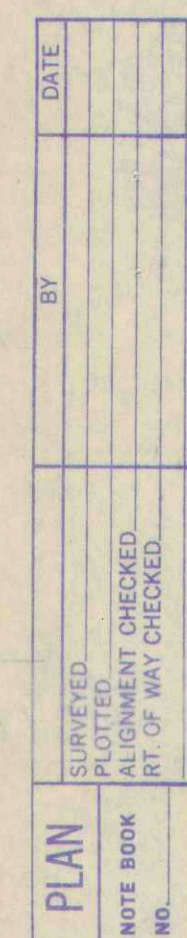

LOCATION OF HIGHWAY MONUMENTS MAIN ST., CUMBERLAND CENTER AS RELOCATED IN 1906-07 BY COUNTY COMMISSIONERS Scale: 1" = 200' July, 1968

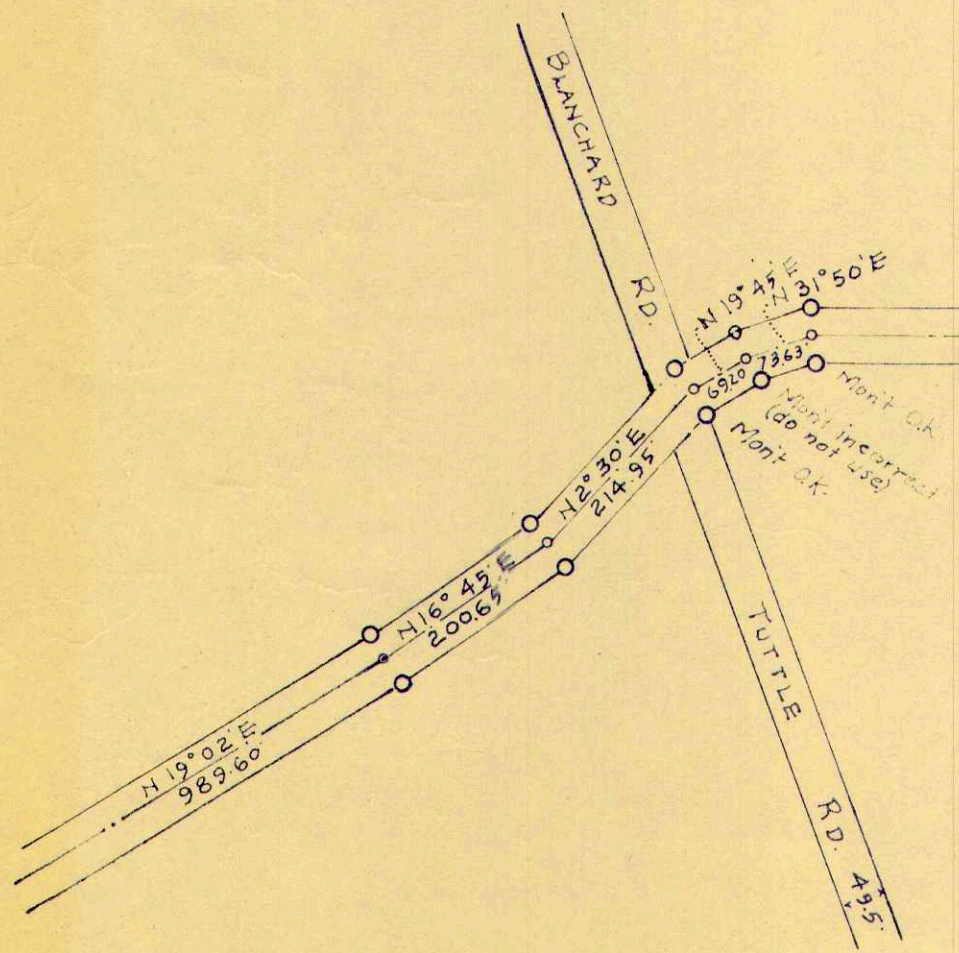

Robert G. Blanchard
 Professional Engr. & Land Surveyor
 Cousins Island, Yarmouth, Me.

