

Maine State Library

Digital Maine

Transportation Documents


Transportation

11-1-2007

**Belfast Municipal Airport, Belfast, Maine : Airport Layout Plan
Update (AIP Project No. 3-23-0007-06-2005), November 2007**

Maine Department of Transportation

Follow this and additional works at: https://digitalmaine.com/mdot_docs

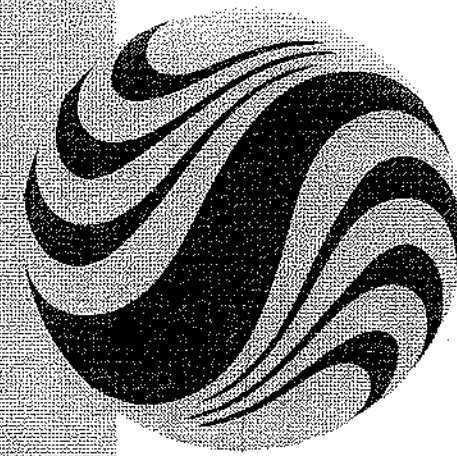


Stantec

BELFAST MUNICIPAL AIRPORT BELFAST, MAINE

AIRPORT LAYOUT PLAN UPDATE

NOVEMBER 2007
AIP PROJECT NO. 3-23-0007-06-2005

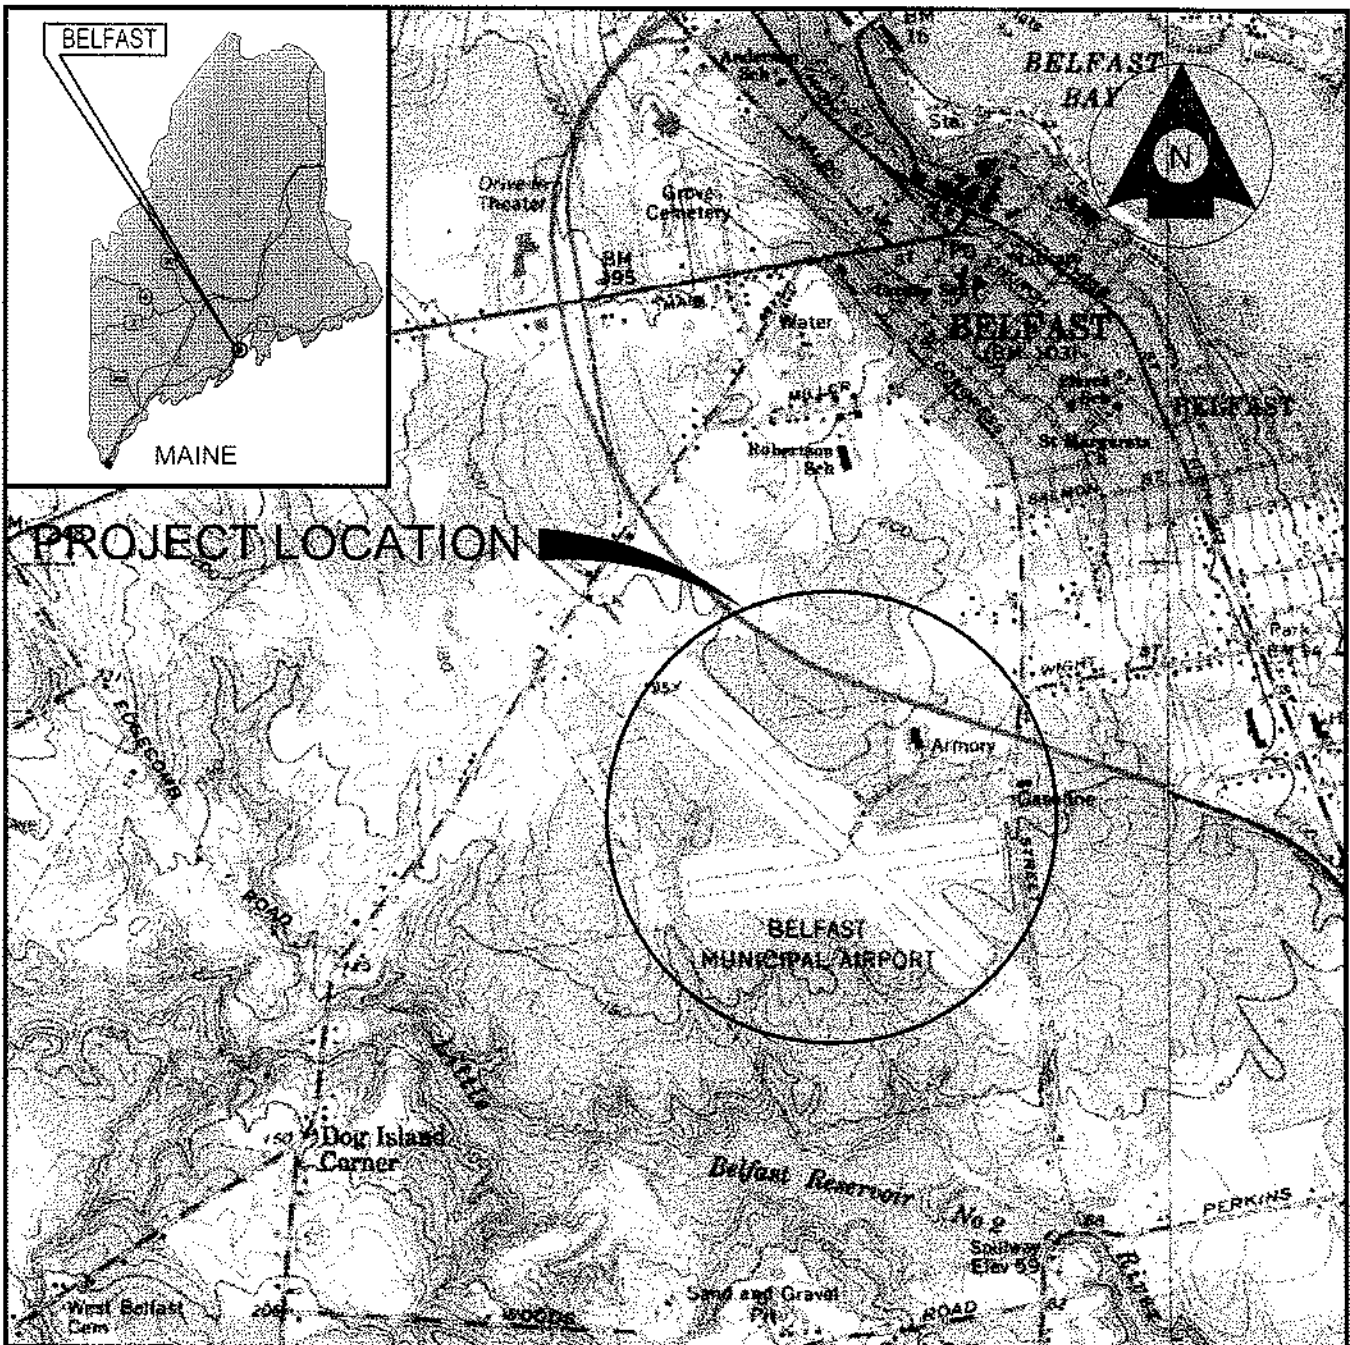

VICINITY MAP
NOT TO SCALE

INDEX OF SHEETS

<u>SHEET NO.</u>	<u>TITLE</u>
1.	TITLE SHEET
2.	EXISTING AIRPORT LAYOUT PLAN
3.	ULTIMATE AIRPORT LAYOUT PLAN
4.	TERMINAL AREA PLAN

LEGEND	EXISTING
AIRPORT REFERENCE POINT	
BUILDING RESTRICTION LINE	
BUILDINGS	
CONTOURS	
EASEMENT (AVIGATION)	
FENCE LINE	
OBJECT FREE AREA	
OBSTACLE FREE ZONE	
PAPI	
PAVEMENT	
PROPERTY LINE (AIRPORT)	
REIL	
ROTATING BEACON	
RUNWAY SAFETY AREA	
SEGMENTED CIRCLE/WIND CONE	
TREE LINE	
UTILITY POLE	
VASI	NOT OPERATIONAL
WETLANDS (DELINEATED)	
WIND CONE	NONE


RUNWAY DATA	EXISTING	
	15	33
LENGTH - WIDTH	4000' X 100'	
STRENGTH (POUNDS)	30,000 LBS SW	
COMPOSITION	ASPHALT	
MARKINGS	NON-PRECISION	
LIGHTING	MIRL	
NAVAIDS	NDB	NONE
VISUAL AIDS	VASI	NONE
EFFECTIVE GRADIENT	0.97	-0.97
END ELEVATIONS	157.7'	158.7'
END COORDINATES	N44°24'47.39" W069°01'02.60"	N44°24'20.240" W069°00'22.58"
BUILDING RESTRICTION LINE (BRL)	390'	
SAFETY AREA (RSA) WIDTH - LENGTH	20' - 240'	
OBJECT FREE AREA (OFA) WIDTH - LENGTH	400' - 240'	
OBSTACLE FREE ZONE (OFZ) WIDTH - LENGTH	200' - 250'	
APPROACH SURFACES	20:1NP	20:1NP

AIRPORT DATA	EXISTING
AIRPORT CATEGORY	UTILITY-GENERAL AVIATION
AIRPORT ELEVATION	198'
AIRPORT REFERENCE POINT	N44°24'34.00" W069°00'43.00"
DESIGN AIRCRAFT	BEECH 90
AIRPORT REFERENCE CODE	B-I
MEAN MAX TEMPERATURE	8°F
TAXIWAY LIGHTING	NONE
TAXIWAY MARKINGS	BASIC
TERMINAL NAVAIDS	NON-DIRECTIONAL BEACON
VISUAL NAVAIDS	ROTATING BEACON; REL
ACREAGE OWNED IN FEE SIMPLE	22 1/2
ACREAGE OWNED IN EASEMENT	80 1/2
FUEL AVAILABILITY	100LL
USE/OWNERSHIP	PUBLIC/PUBLIC

BUILDINGS	EXISTING
FIXED BASE OPERATOR	1
PRIVATE HANGAR	2
PRIVATE HANGAR	3
PRIVATE HANGAR	4
PRIVATE HANGARS	5-12
PRIVATE HANGARS	13
PRIVATE HANGARS	22-26
PRIVATE HANGARS	28-29
PRIVATE HANGARS	37-40
PRIVATE HANGARS	42

BUILDING RESTRICTION LINE

NOTE: BUILDING RESTRICTION LINE (BRL) WAS ESTABLISHED IN ACCORDANCE WITH FAA DESIGN AND FAR PART 77 CRITERIA. ITS LOCATION AT BELFAST MUNICIPAL AIRPORT UTILIZES A 20 FOOT VERTICAL OBJECT HEIGHT. THE BRL LOCATION MAY CHANGE DUE TO GROUND CONTOURS OR DIFF.

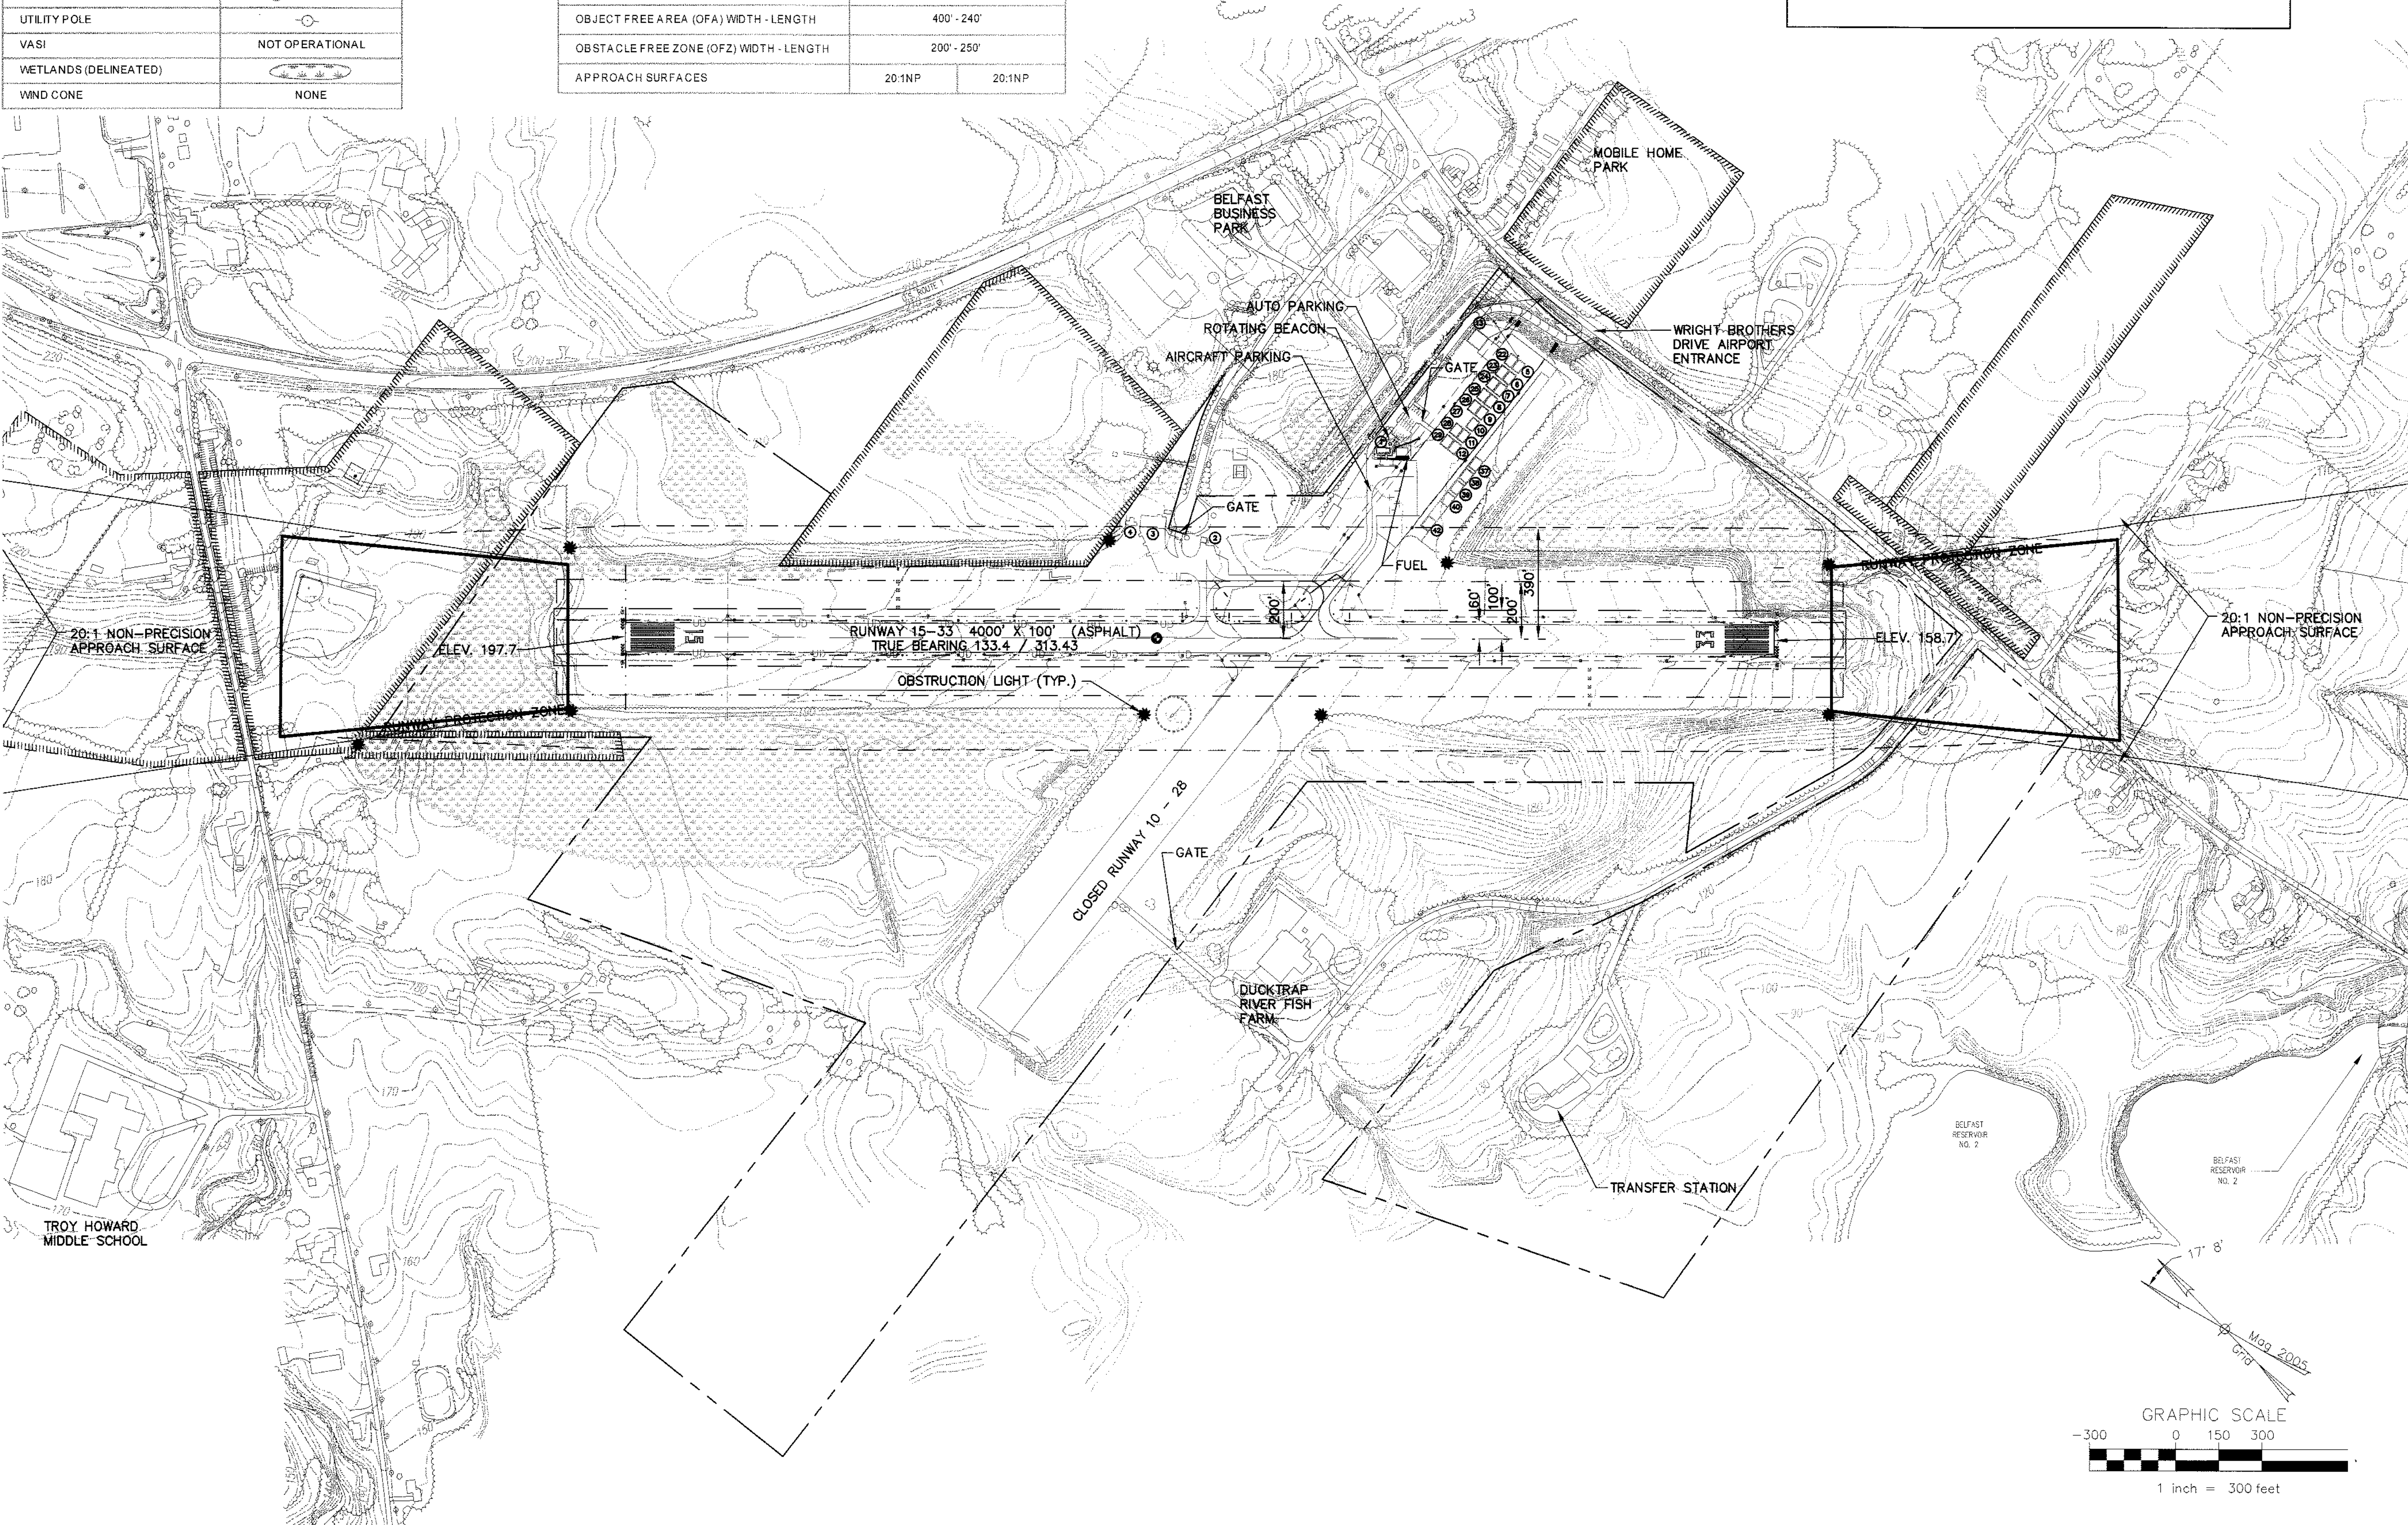

Stantec

Copyright Reserved

The Contractor shall verify and be responsible for all dimensions. DO NOT scale the drawing - any errors or omissions shall be reported to Stantec without delay. The Copyrights to all designs and drawings are the property of Stantec. Reproduction or use for any purpose other than that authorized by Stantec is forbidden.

Consultants

Legend

Notes

Revision By Appd. YY.MM.DD

Issued By Appd. YY.MM.DD

File Name: Sheet 02 Existing Airport Layout.dwg
Permit-Seal

Client/Project
BELFAST MUNICIPAL AIRPORT


Belfast, Maine

Title
EXISTING AIRPORT LAYOUT


Project No. 195210090
Drawing No. 2 of 4
Scale AS NOTED
Revision 0

LEGEND	EXISTING	PROPOSED
AIRPORT REFERENCE POINT		
BUILDING RESTRICTION LINE		
BUILDINGS		
CONTOURS		
EASEMENT (AVIGATION)		
FENCE LINE		
OBJECT FREE AREA		
OBSTACLE FREE ZONE		
PAPI		
PAVEMENT		
PROPERTY LINE (AIRPORT)		
REIL		
ROTATING BEACON		
RUNWAY SAFETY AREA		
SEGMENTED CIRCLE/WIND CONE		
TREE LINE		
UTILITY POLE		
VASI	NOT OPERATIONAL	NONE
WETLANDS (DELINEATED)		
WIND CONE	NONE	

RUNWAY DATA	EXISTING		PROPOSED	
	15	33	15	33
LENGTH - WIDTH	4000' X 100'		4000' X 100'	
STRENGTH (POUNDS)	30,000 LBS SW		30,000 LBS SW	
COMPOSITION	ASPHALT		ASPHALT	
MARKINGS	NON-PRECISION		NON-PRECISION	
LIGHTING	MIRL		MIRL	
NAVAIDS	NDB	NONE	NONE	
VISUAL AIDS	VASI	NONE	PAPI	PAPI
EFFECTIVE GRADIENT	0.97	-0.97	0.97	-0.97
END ELEVATIONS	157.7'	158.7'	157.7'	158.7'
END COORDINATES	N44°24'47.39" W069°01'02.60"	N44°24'20.240" W069°00'22.58"	N44°24'47.39" W069°01'02.60"	N44°24'20.240" W069°00'22.58"
BUILDING RESTRICTION LINE (BRL)	390'		390'	
SAFETY AREA (RSA) WIDTH - LENGTH	120' - 240'		150' - 300'	
OBJECT FREE AREA (OFA) WIDTH - LENGTH	400' - 240'		500' - 300'	
OBSTACLE FREE ZONE (OFZ) WIDTH - LENGTH	200' - 250'		200' - 400'	
APPROACH SURFACES	20:1NP	20:1NP	34:1NP	34:1NP

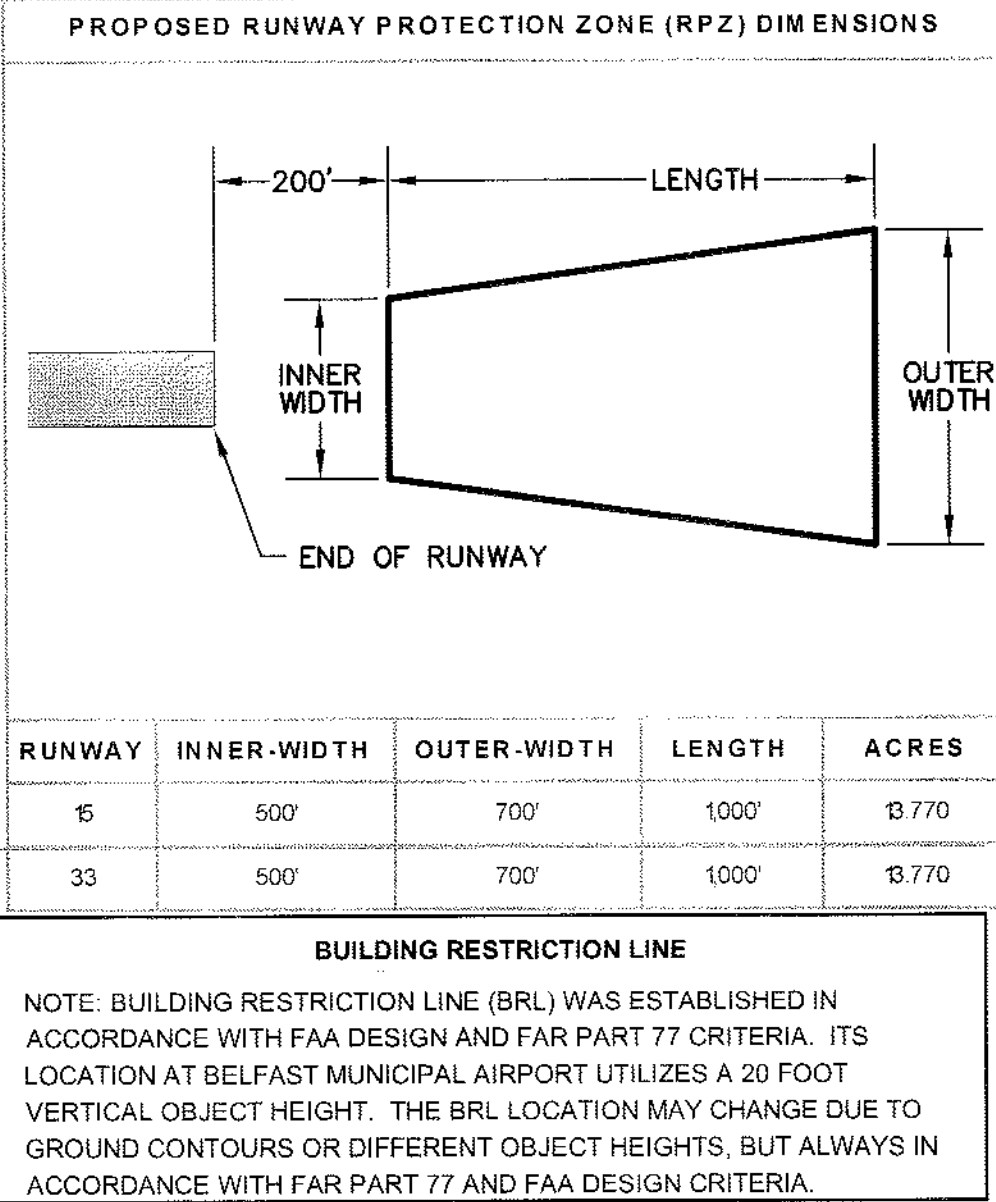

AIRPORT DATA	EXISTING	PROPOSED
AIRPORT CATEGORY	UTILITY-GENERAL AVIATION	GENERAL AVIATION
AIRPORT ELEVATION	198'	198'
AIRPORT REFERENCE POINT	N44° 24 34.00" W069° 00' 43.00"	N44° 24 34.00" W069° 00' 43.00"
DESIGN AIRCRAFT	BEECH 90	BEECH 350
AIRPORT REFERENCE CODE	B-I	B-II
MEAN MAX TEMPERATURE	81° F	81° F
TAXIWAY LIGHTING	NONE	LITL
TAXIWAY MARKINGS	BASIC	BASIC
TAXIWAY OBJECT FREE AREA WIDTH	N/A	131'
TERMINAL NAVAIDS	NON-DIRECTIONAL BEACON	NONE
VISUAL NAVAIDS	ROTATING BEACON; REIL	ROTATING BEACON; PAPI; REIL
ACREAGE OWNED IN FEE SIMPLE	221+	199.4+
ACREAGE OWNED IN EASEMENT	80+	81.6+
FUEL AVAILABILITY	100LL	100LL - JET A
USE/OWNERSHIP	PUBLIC/PUBLIC	PUBLIC/PUBLIC

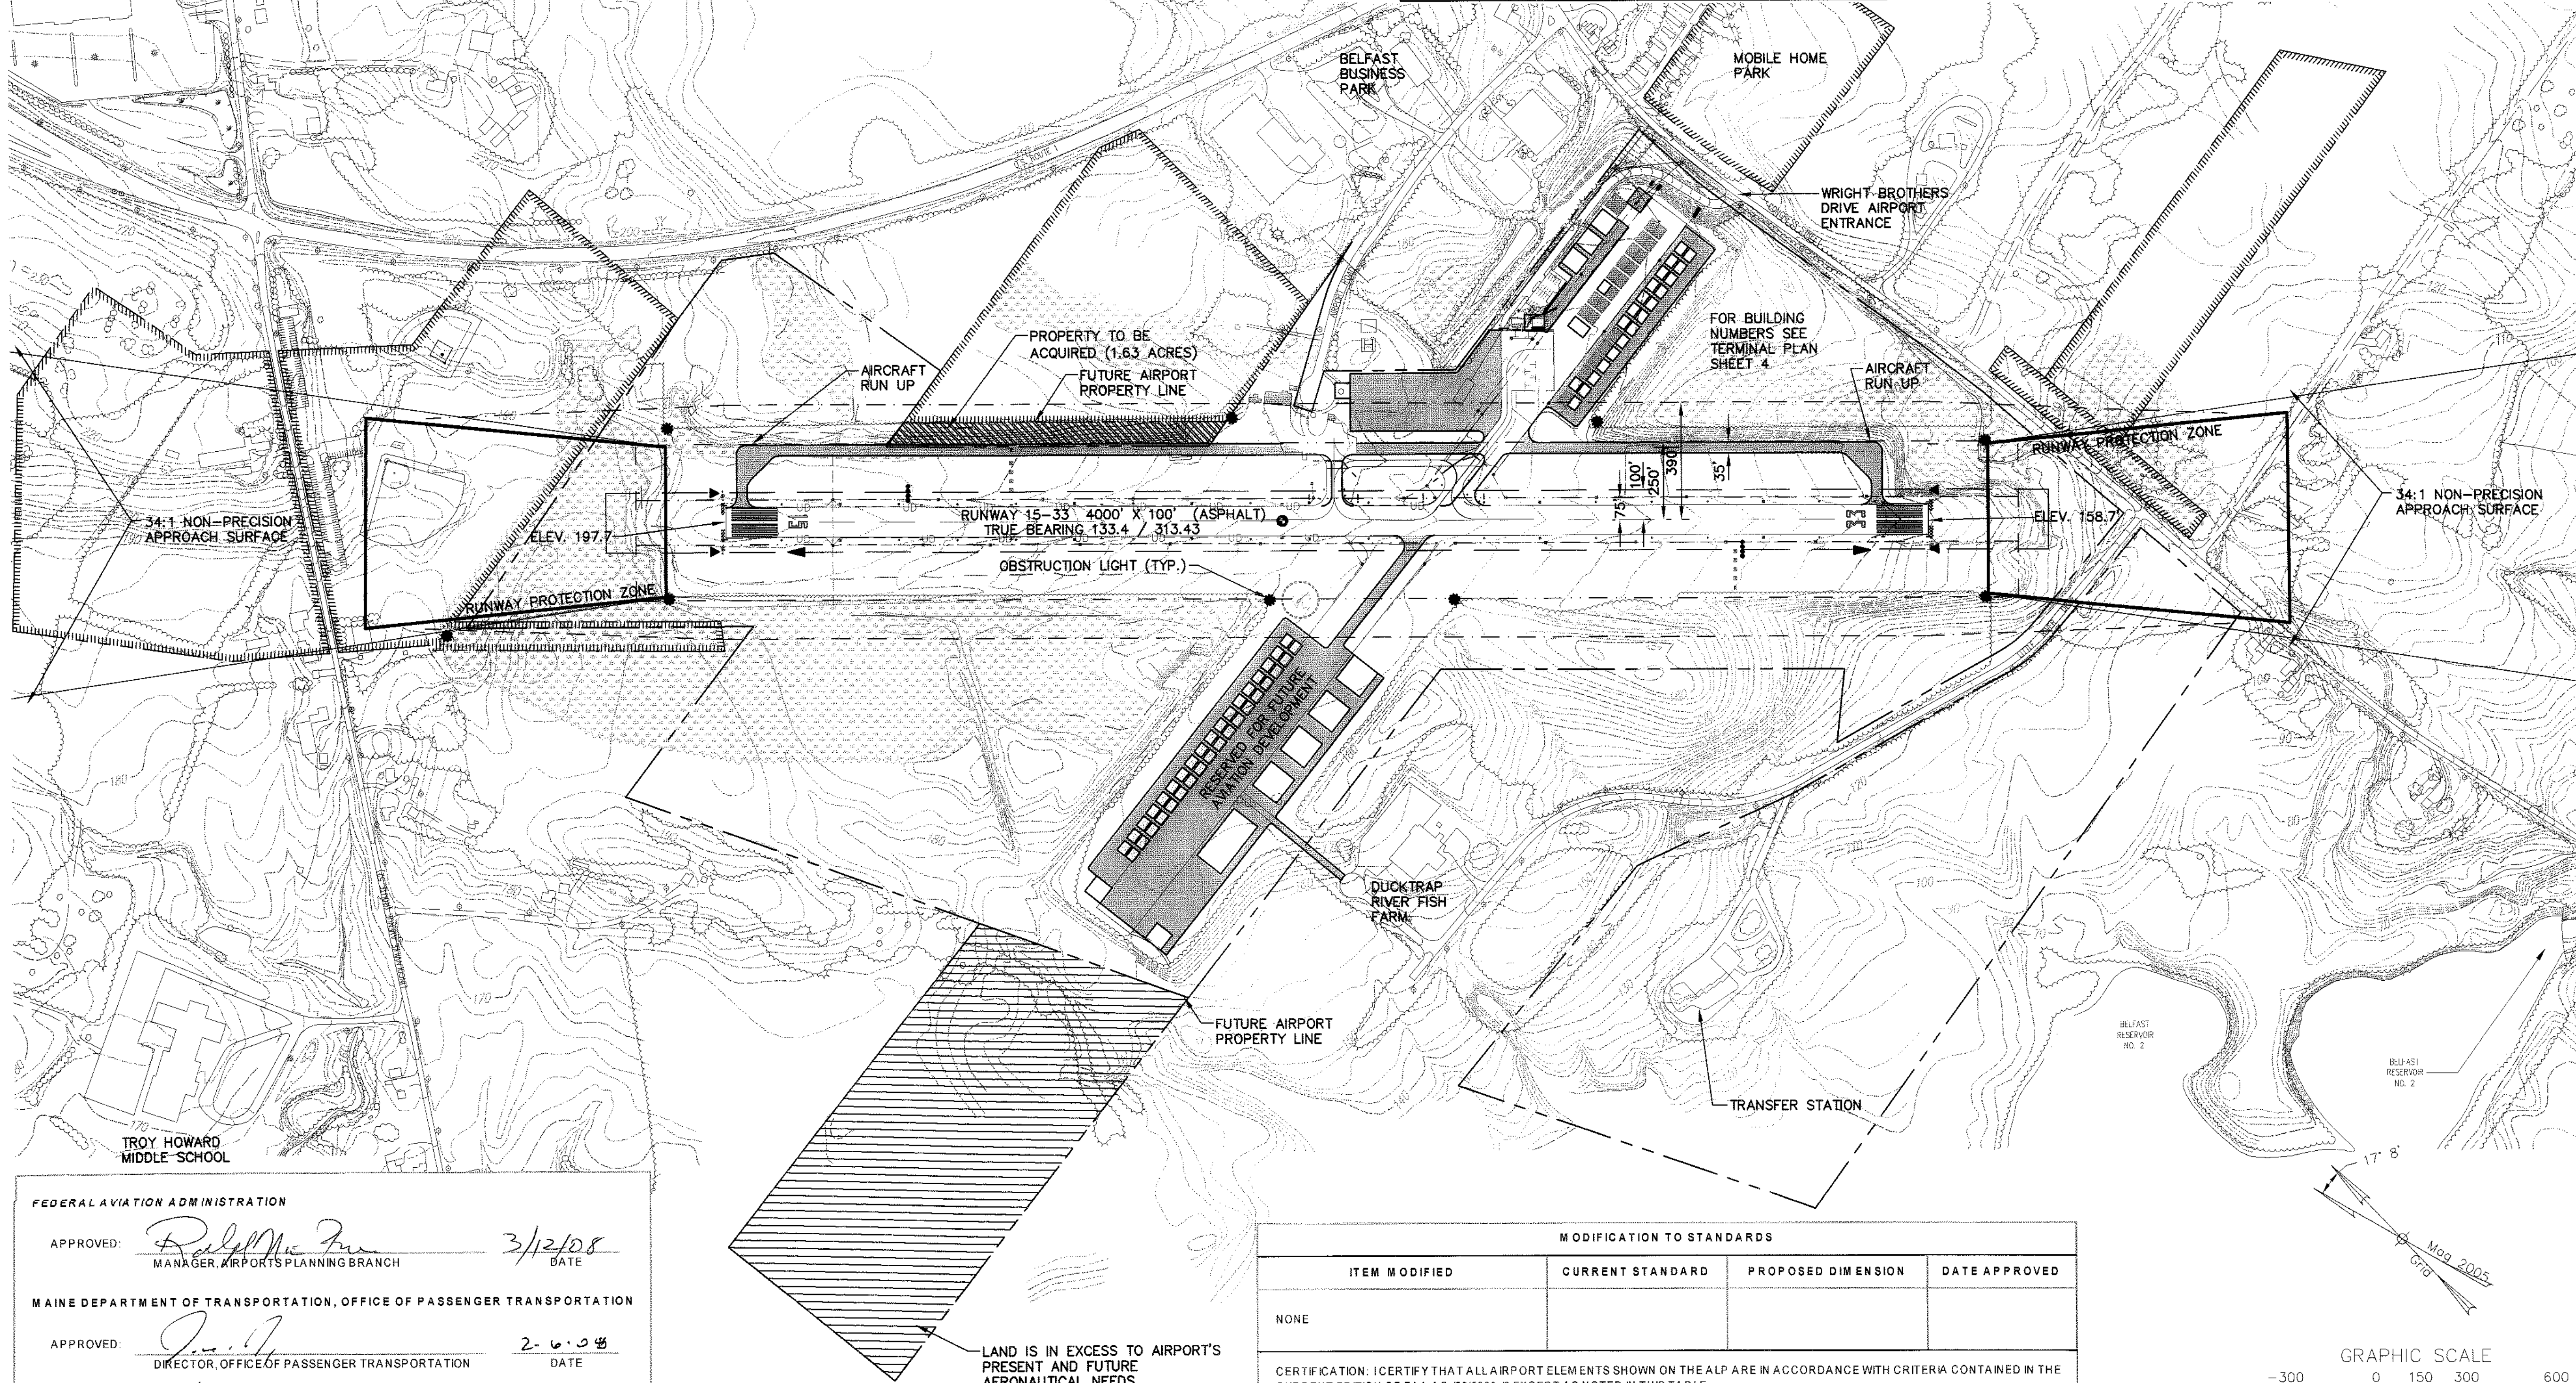

FEDERAL AVIATION ADMINISTRATION

APPROVED: Ralph McLean 3/12/08
MANAGER, AIRPORTS PLANNING BRANCH DATE


MAINE DEPARTMENT OF TRANSPORTATION, OFFICE OF PASSENGER TRANSPORTATION

APPROVED: Joseph J. Slocum 2-6-08
DIRECTOR, OFFICE OF PASSENGER TRANSPORTATION DATE

CITY OF BELFAST

APPROVED: Joseph J. Slocum 1-23-08
CITY MANAGER, JOSEPH J. SLOCUM DATE

MODIFICATION TO STANDARDS			
ITEM MODIFIED	CURRENT STANDARD	PROPOSED DIMENSION	DATE APPROVED
NONE			
CERTIFICATION: I CERTIFY THAT ALL AIRPORT ELEMENTS SHOWN ON THE ALP ARE IN ACCORDANCE WITH CRITERIA CONTAINED IN THE CURRENT EDITION OF FAA AC 150/5300-2 EXCEPT AS NOTED IN THIS TABLE.			
ERVIN C. DECK, SR. AVIATION PLANNER STANTEC CONSULTING SERVICES, INC.		12-20-2007 DATE	

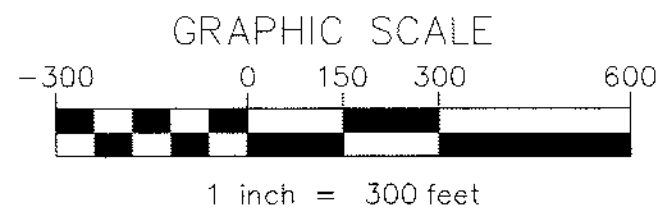

Stantec

Copyright Reserved

The Contractor shall verify and be responsible for all dimensions. DO NOT scale the drawing - any errors or omissions shall be reported to Stantec without delay. The Copyrights to all designs and drawings are the property of Stantec. Reproduction or use for any purpose other than that authorized by Stantec is forbidden.

Consultants

Legend

Notes

Revision By Appd. YY.MM.DD

Issued By Appd. YY.MM.DD

File Name: Sheet 03 Proposed Airport
Dwg: 195210090
CEJ Dwn. Chkd. Dagn. YY.MM.DD

Permit-Seal

Client/Project

BELFAST MUNICIPAL AIRPORT

Belfast, Maine

Title

PROPOSED AIRPORT LAYOUT

Project No. 195210090 Scale AS NOTED

Drawing No. Sheet Revision

3

3 of 4

0

Stantec Consulting Services Inc.
22 Free Street, Suite 205
Portland ME U.S.A.
04101-3900
Tel. 207.775.3211
Fax. 207.775.6434
www.stantec.com



Copyright Reserved

The Contractor shall verify and be responsible for all dimensions. DO NOT scale the drawing - any errors or omissions shall be reported to Stantec without delay.

The Copyrights to all designs and drawings are the property of Stantec. Reproduction or use for any purpose other than that authorized by Stantec is forbidden.

Consultants

Legend

Notes

--	--	

Revision	By	Appd.	YY.MM.
----------	----	-------	--------

Issued	By	Appd.	YY.MM.
--------	----	-------	--------

File Name: Sheet 04 Terminal Plan Proposed	CEJ			
Airport Layout.dwg	Dwn	Chkd	Deqn	YY MM

	DWY.	CHRD.	DAJN.	PERMIT
Permit-Seal				

Client/Project

BELFAST MUNICIPAL AIRPORT

Belfast, Maine

Title

TERMINAL LAYOUT

Project No. _____ Scale _____


195210090 AS NOTED






Drawing No.	Sheet	Revision
-------------	-------	----------

4

4 of 4

0

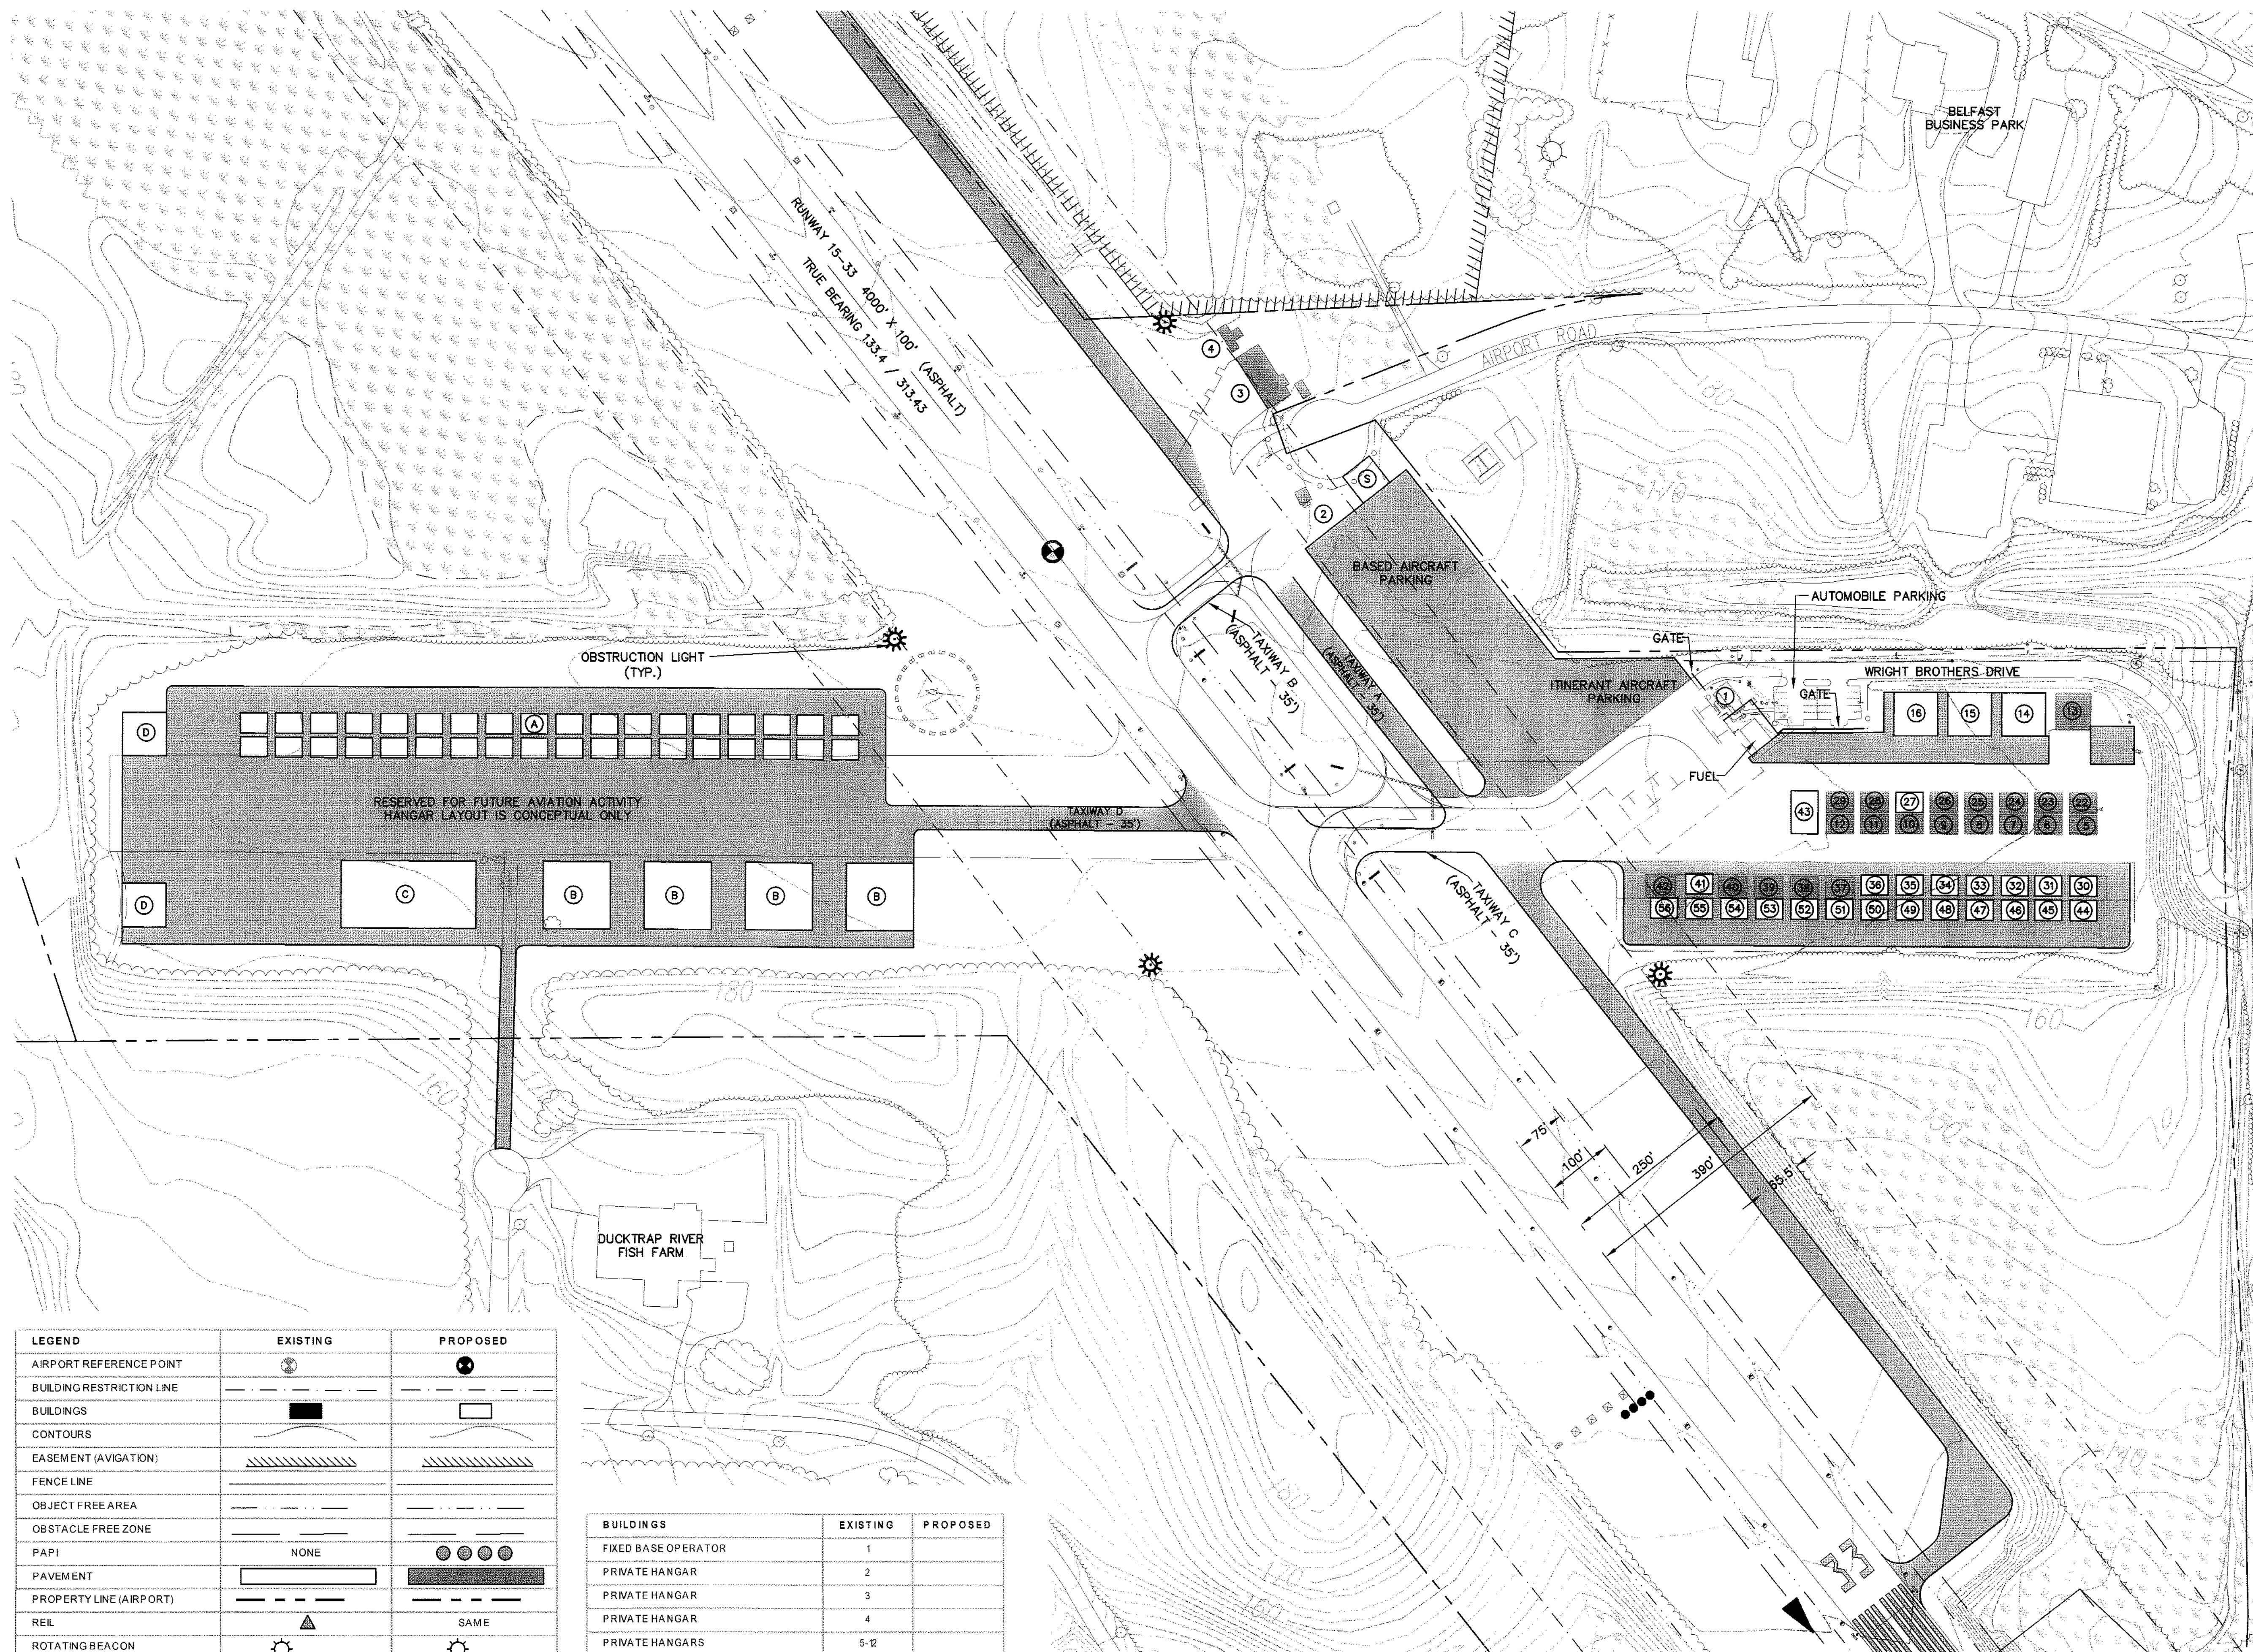

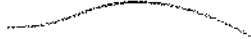 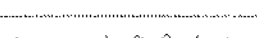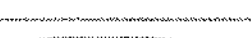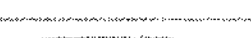LEGEND	EXISTING	PROPOSED
AIRPORT REFERENCE POINT		
BUILDING RESTRICTION LINE		
BUILDINGS		
CONTOURS		
EASEMENT (AVIGATION)		
FENCE LINE		
OBJECT FREE AREA		
OBSTACLE FREE ZONE		
PAPI	NONE	
PAVEMENT		
PROPERTY LINE (AIRPORT)		
REIL		SAME
ROTATING BEACON		
RUNWAY SAFETY AREA		
SEGMENTED CIRCLE/WIND CONE		SAME
TREE LINE		
UTILITY POLE		
VASI	NOT OPERATIONAL	NONE
WETLANDS (DELINEATED)		
WIND CONE	NONE	

BUILDINGS	EXISTING	PROPOSED
FIXED BASE OPERATOR	1	
PRIVATE HANGAR	2	
PRIVATE HANGAR	3	
PRIVATE HANGAR	4	
PRIVATE HANGARS	5-12	
PRIVATE HANGARS	13	14-16
PRIVATE HANGARS	22-26	27
PRIVATE HANGARS	28-29	
PRIVATE HANGARS	37-40	30-36
PRIVATE HANGARS	42	41
PRIVATE HANGARS		44-56
SNOW REMOVAL EQUIPMENT BUILDING		S

