
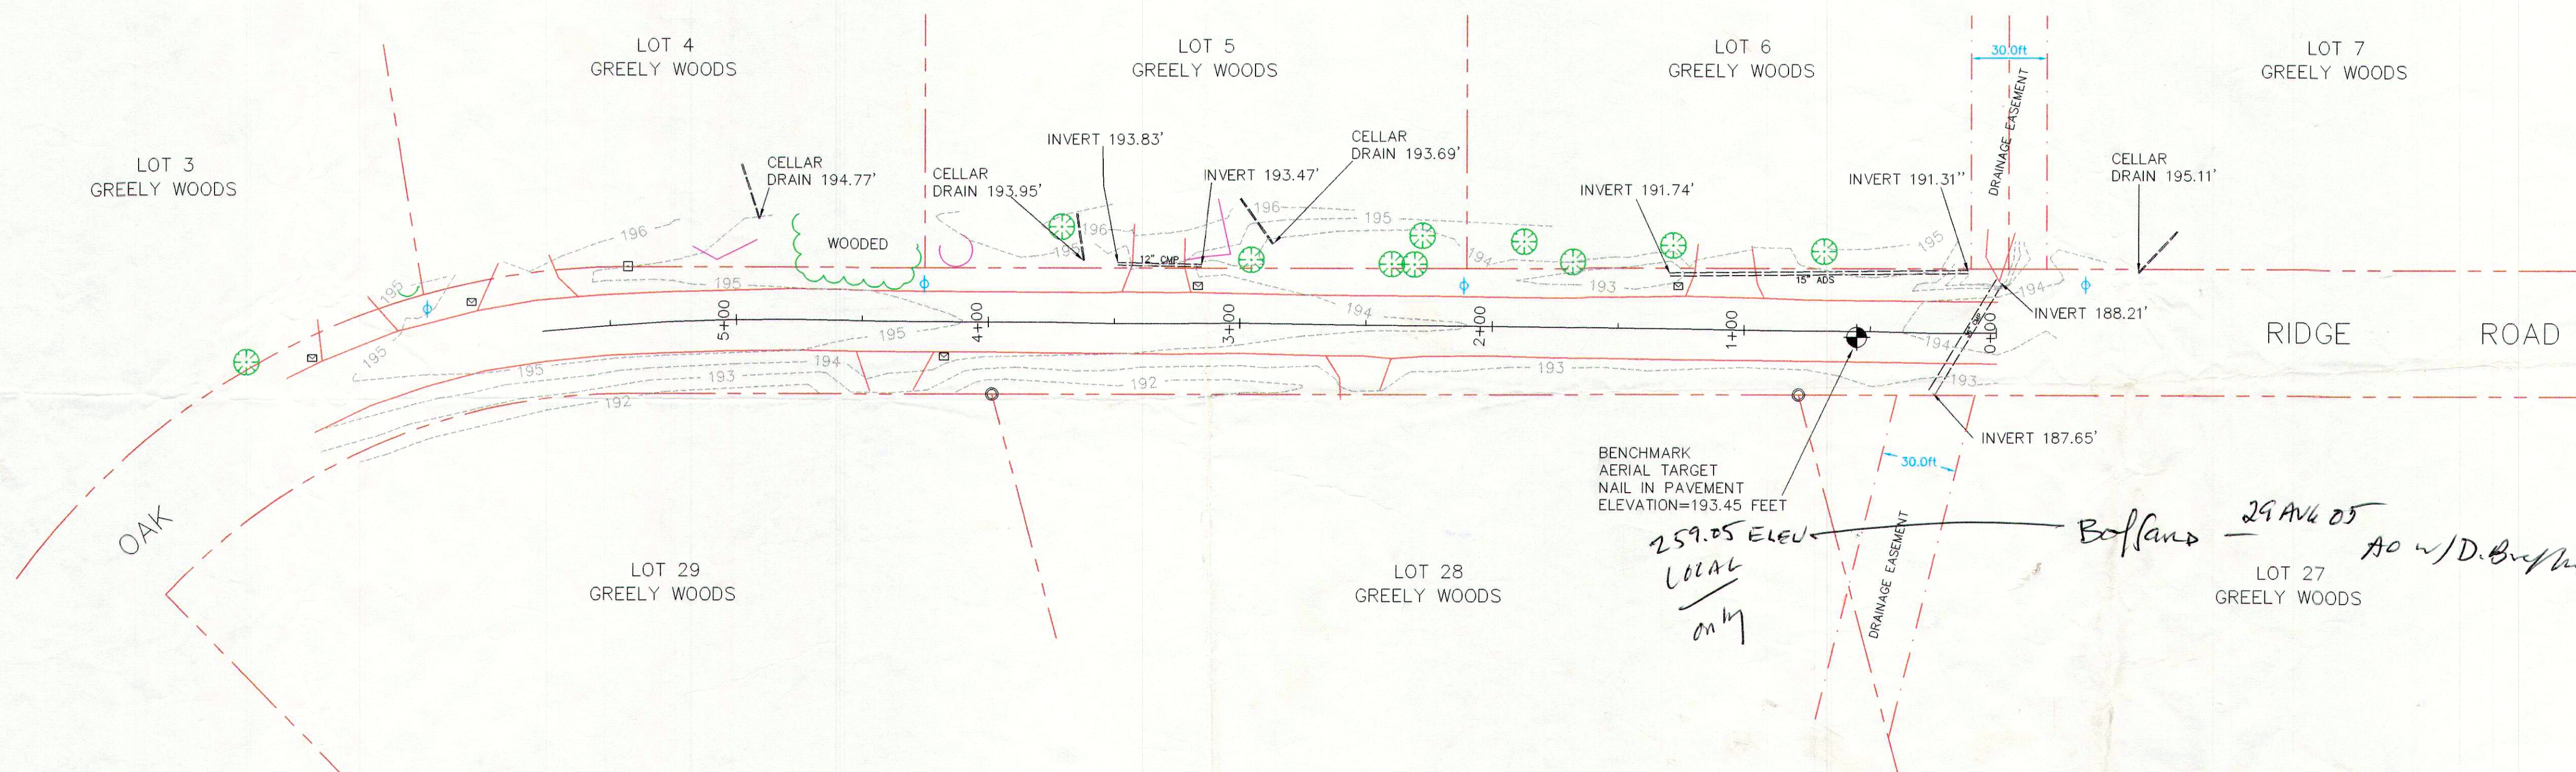



SURVEYOR'S NOTES

- 1 THIS SURVEY PLAN IS COPYRIGHT PROTECTED. THIS PLAN IS THE PROPERTY OF BOUNDARY POINTS, AND SHALL NOT BE USED FOR ANY PURPOSE WITHOUT THE WRITTEN CONSENT OF AN AUTHORIZED AGENT OF BOUNDARY POINTS. ALL RIGHTS RESERVED.
- 2 THIS SURVEY PLAN IS ONLY VALID IF AUTHENTIC EMBOSSED SEAL AND SIGNATURE OF CERTIFYING PROFESSIONAL APPEAR ON THE FACE OF THIS SURVEY PLAN.
- 3 REFERENCE IS MADE TO THE CONTRACTUAL AGREEMENT BETWEEN THE PROFESSIONAL LAND SURVEYOR AND THE CLIENT.
- 4 THIS SURVEY PLAN IS SUBJECT TO POSSIBLE REVISION UPON RECEIPT OF A CERTIFIED TITLE OPINION.
- 5 ON THE BASIS OF MY KNOWLEDGE, INFORMATION AND BELIEF I CERTIFY EXCLUSIVELY TO THE CLIENT THAT THIS SURVEY PLAN, MADE TO THE NORMAL STANDARD OF CARE, SUBSTANTIALLY CONFORMS TO THE MAINE BOARD OF LICENSURE FOR LAND SURVEYOR STANDARDS.
- 6 NO CERTIFICATION IS MADE TO THE EXISTENCE OR NONEXISTENCE OF HAZARDOUS SUBSTANCES, ENVIRONMENTALLY SENSITIVE AREAS, UNDERGROUND UTILITIES, UNDERGROUND STRUCTURES, OR REAL ESTATE TITLE.
- 7 THE SOURCE OF BEARINGS FOR THIS LAND SURVEY WAS THE MAGNETIC MERIDIAN AS OF THE DATE HEREON.
- 8 ELEVATIONS AND CONTOURS BASED ON N.G.V.D. 1988.

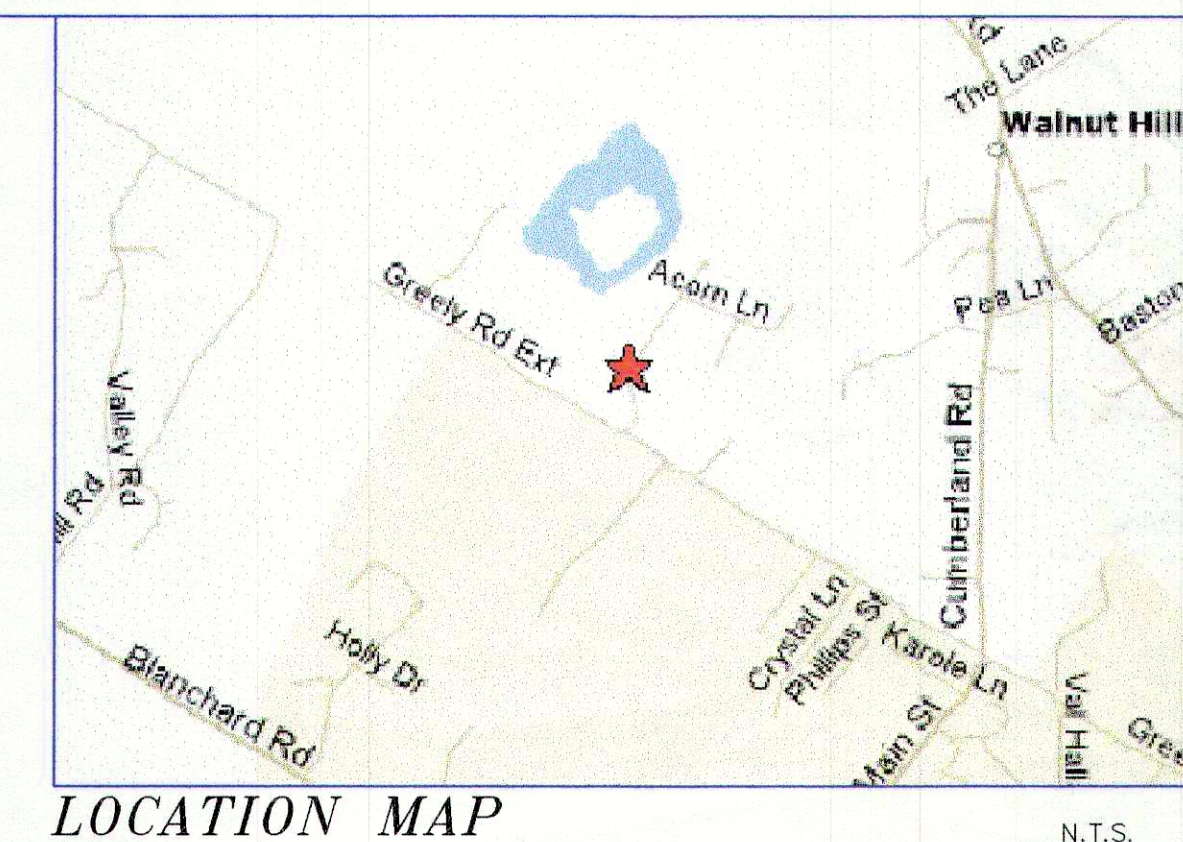


LEGEND

EXISTING	DESCRIPTION
---	PROPERTY/ROW
---	CENTERLINE
□	MONUMENT
○	IRON PIPE/ROD
---	STREAM
---	EDGE PAVEMENT
---	TREELINE
---	CONTOURS
+	UTILITY POLE
=====	CULVERT
⊗	DECIDUOUS TREE
⊕	BENCHMARK
□	MAIL BOX
---	LANDSCAPING

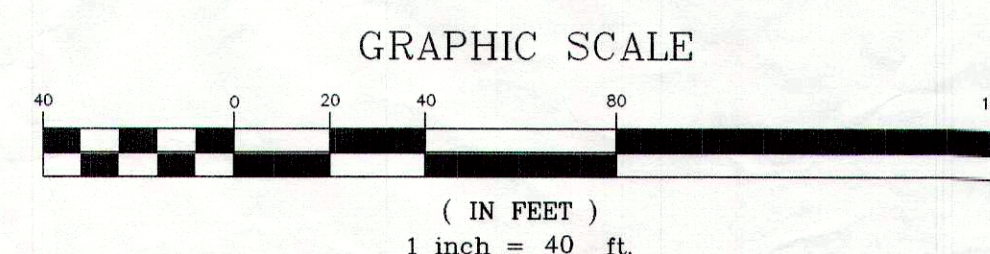

TOPOGRAPHIC SURVEY
FOR
TOWN OF CUMBERLAND
OF
OAK RIDGE ROAD
CUMBERLAND MAINE
APRIL 28, 2005 SCALE 1"=40'

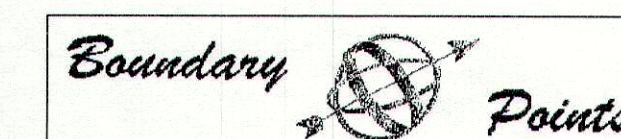

PROFESSIONAL LAND SURVEYING
P.O. BOX 1023
WESTBROOK MAINE 04098-1023
207-854-1015

© 2005 BOUNDARY POINTS
PROJECT 05019