
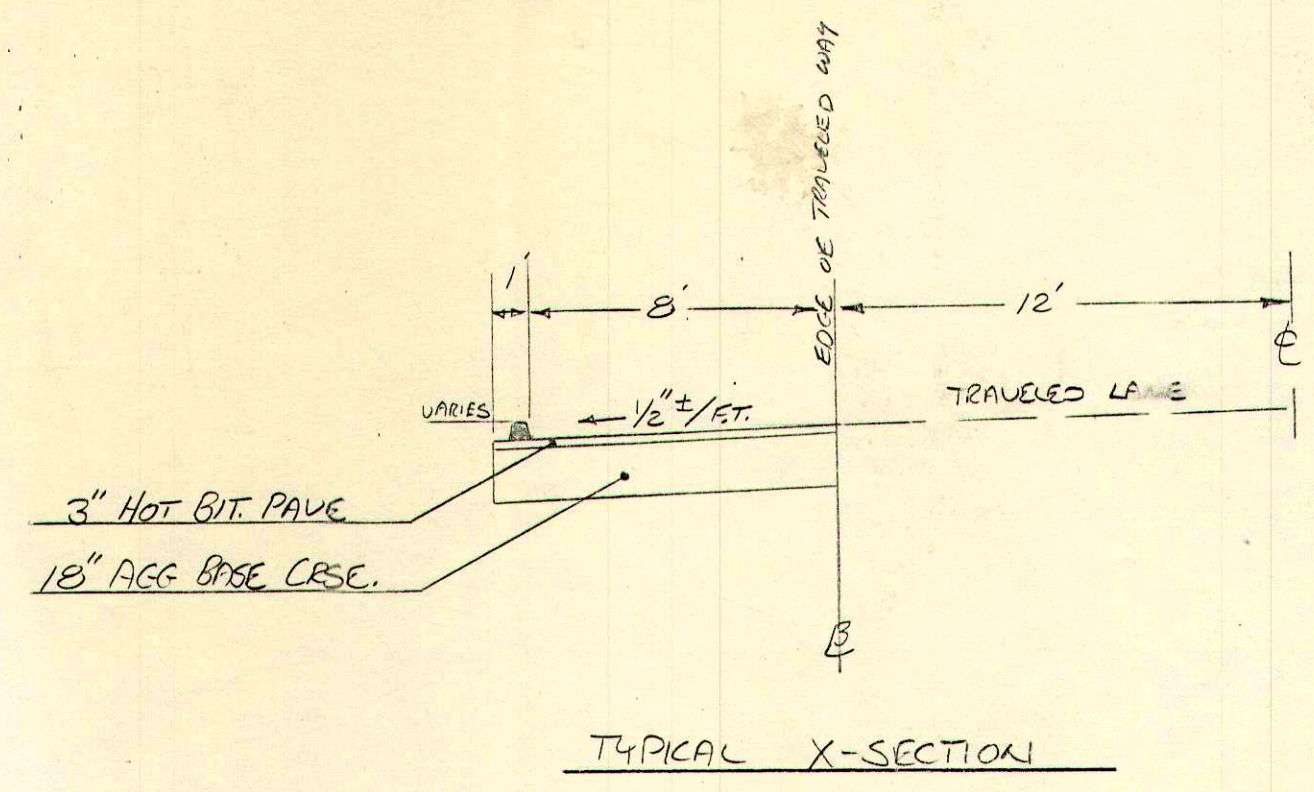



Rec'd 3/5/92 JWC

B. P. R. REG. NO.	STATE	PROJECT NUMBER	SHEET NO.	TOTAL SHEETS
1	MAINE		1	11

BASE LINE CURVE DATA
P.T. STA. = 14+25.00
D = 3°

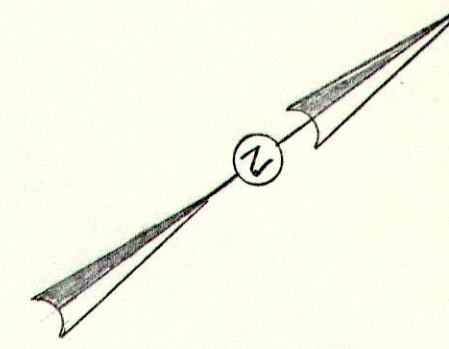


PLAN	DATE	BY
SURVEYED		
PLOTTED		
NOTE BOOK		
NO.		

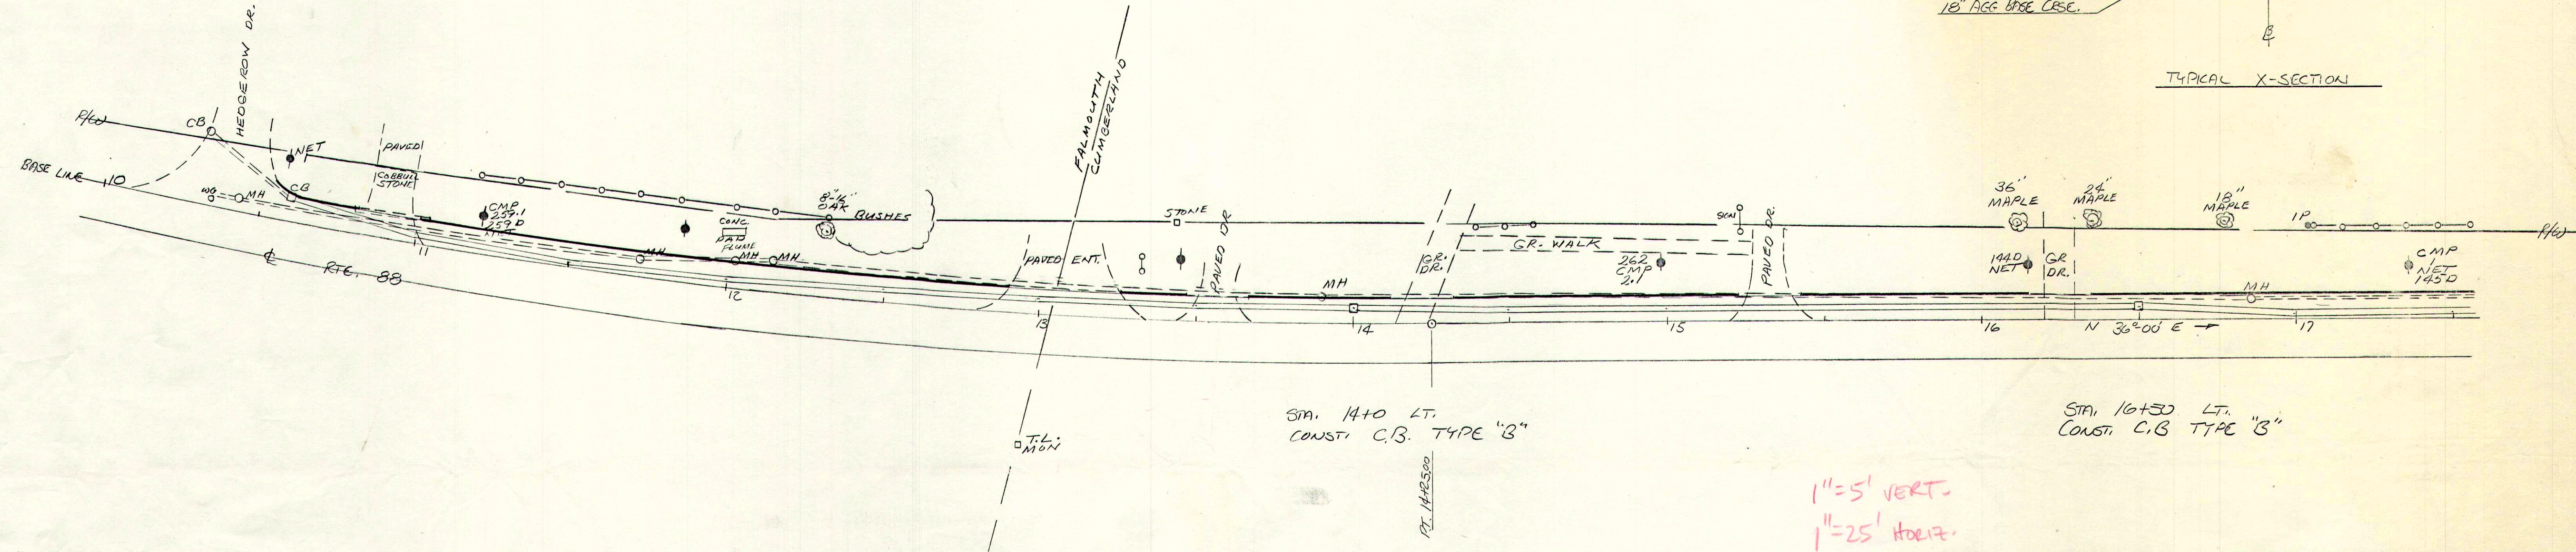

PROFILE	DATE	BY
SURVEYED		
PLOTTED		
NOTE BOOK		
NO.		

STA. 10+62 LT. TO STA 13+98 LT.
INSTALL 30" CMP CULVERT - 336 LF.
STA. 14+02 LT. TO STA. 16+48 LT.
INSTALL 30" CMP CULVERT - 246 LF.

CURB TYPE 3
STA. 10+53+ LT TO 10+81 LT.
STA. 11+01 LT TO 12+90 LT.
STA. 13+26 LT TO 13+47 LT.
STA. 13+67 LT. TO 14+12 LT.
STA. 14+32 LT. TO 15+23 LT.
STA. 15+43 LT TO 16+15 LT.



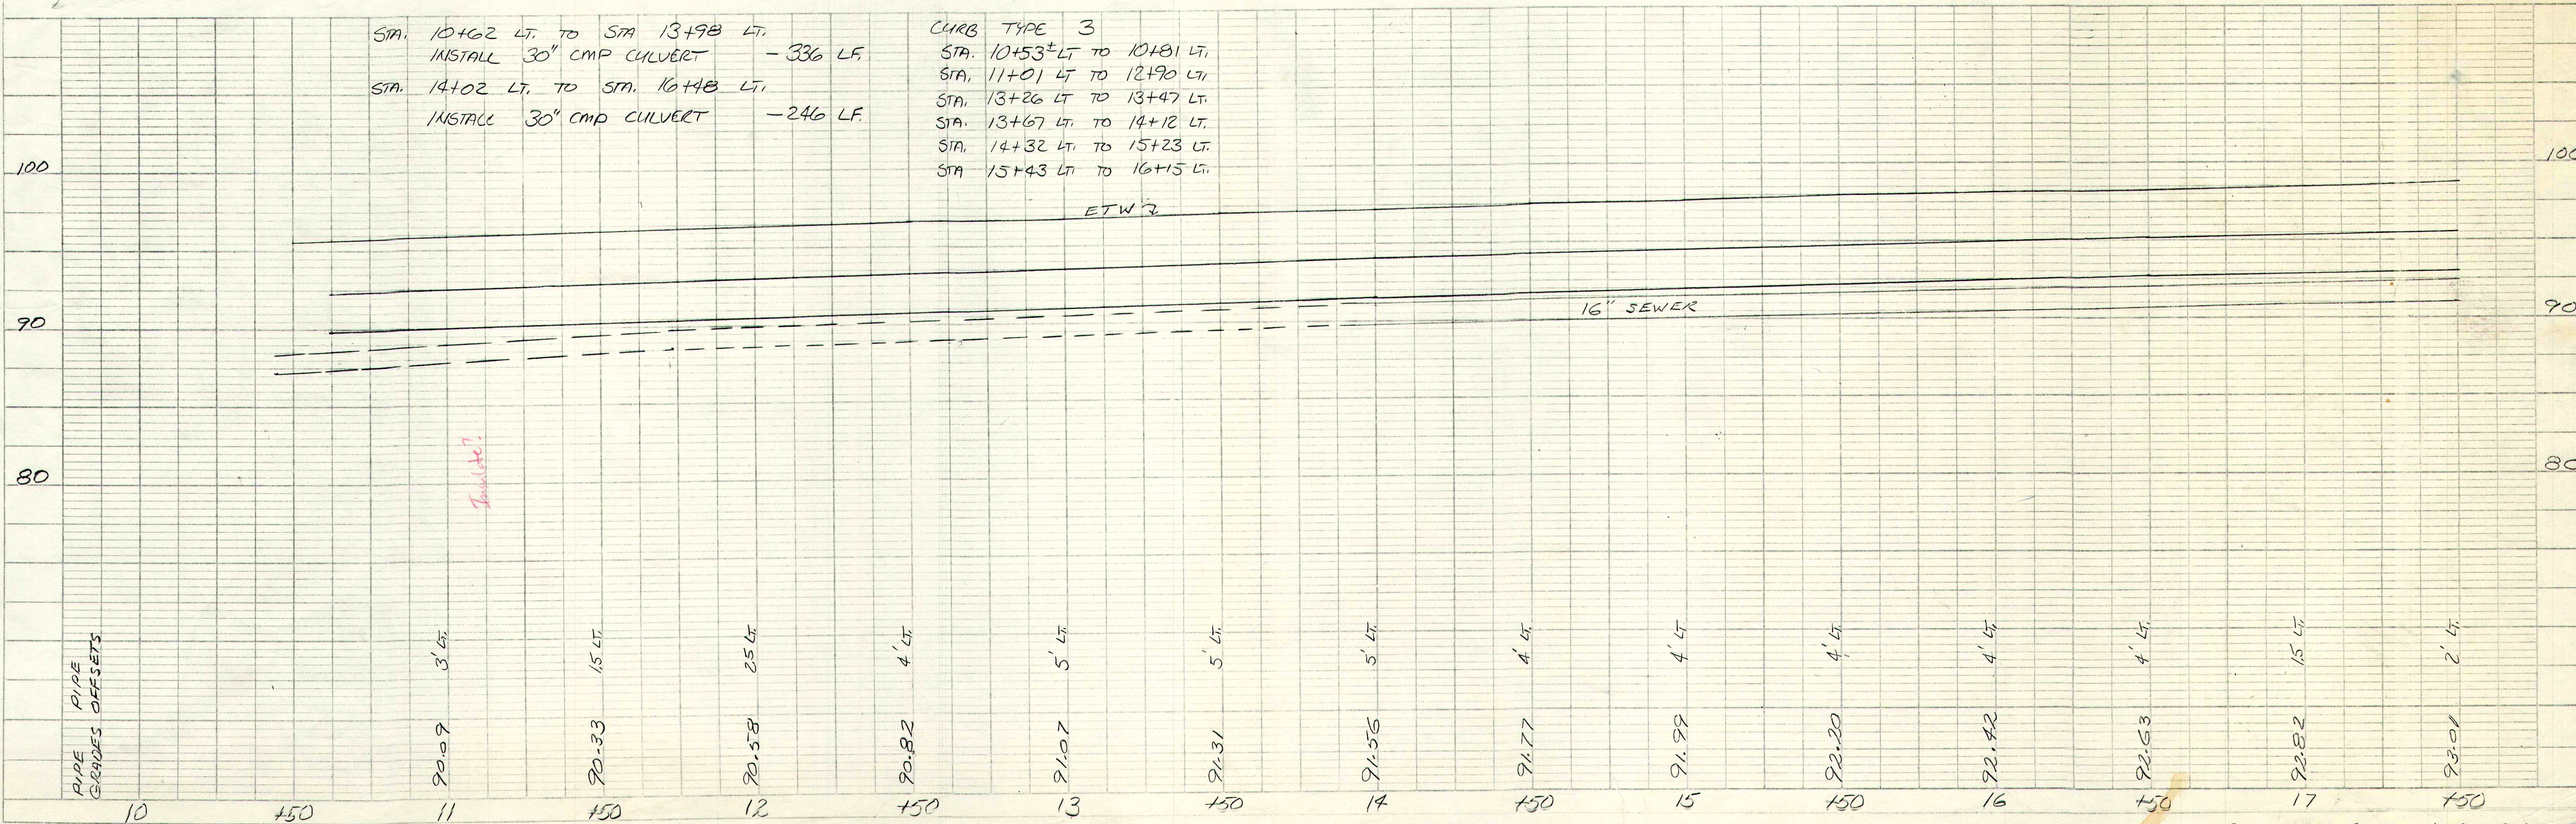



PINE RIDGE RD. TO FALMOUTH LINE - Rt. 88 Drainage Project (MDOT)

FINAL SURVEY		BY	DATE
SURVEYED _____			
PLOTTED _____			
TEMPLATE _____			
AREAS _____			

P.R.W.A. REG. NO.	STATE	PROJECT NUMBER	SHEET NO.	TOTAL SHEETS
1	MAINE		3	11

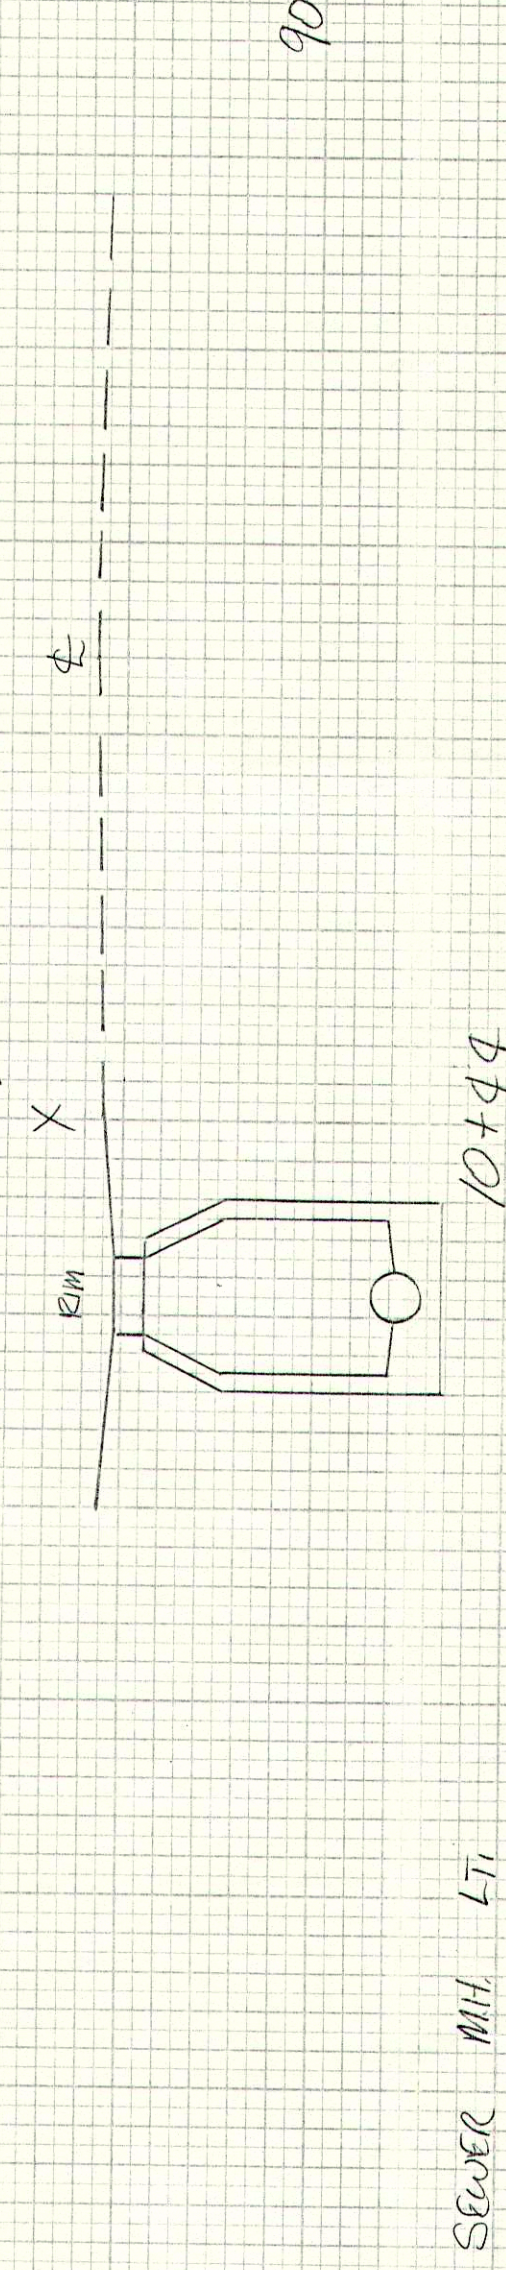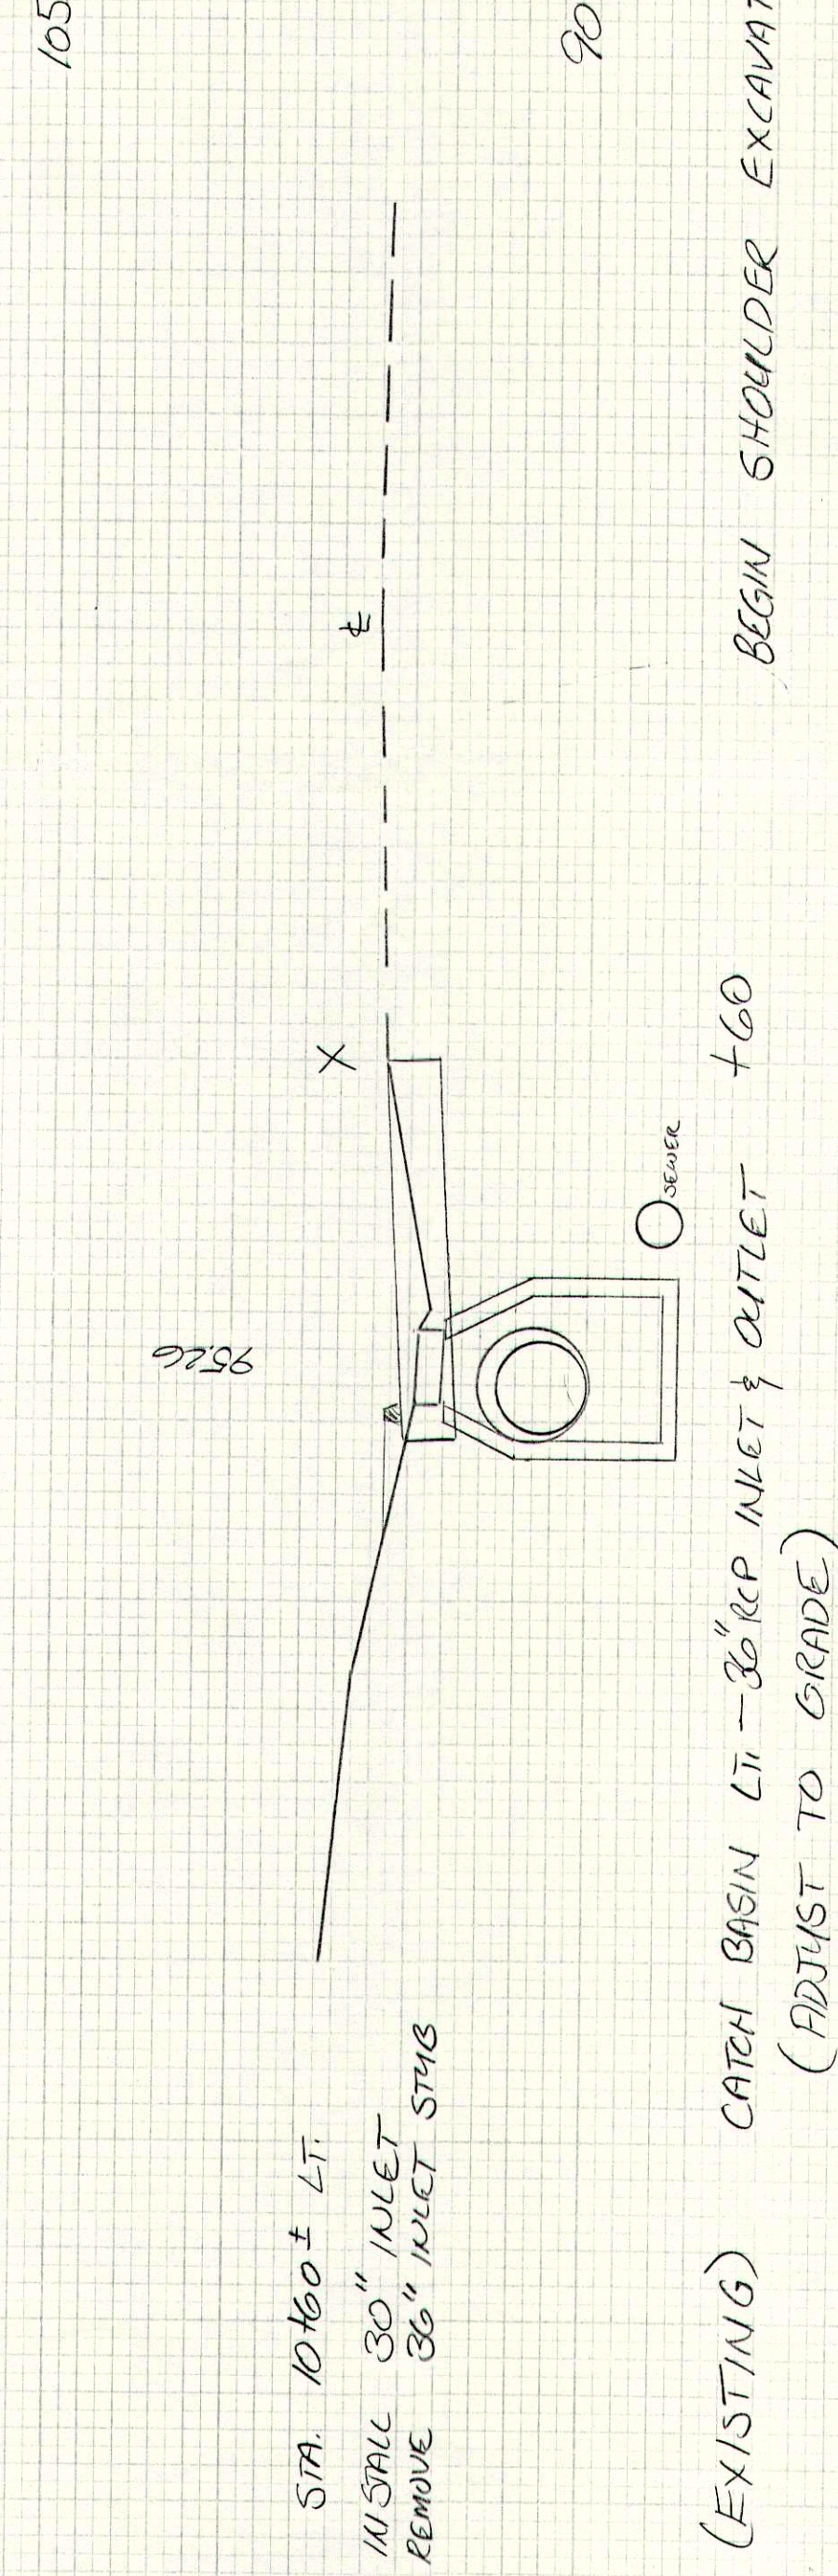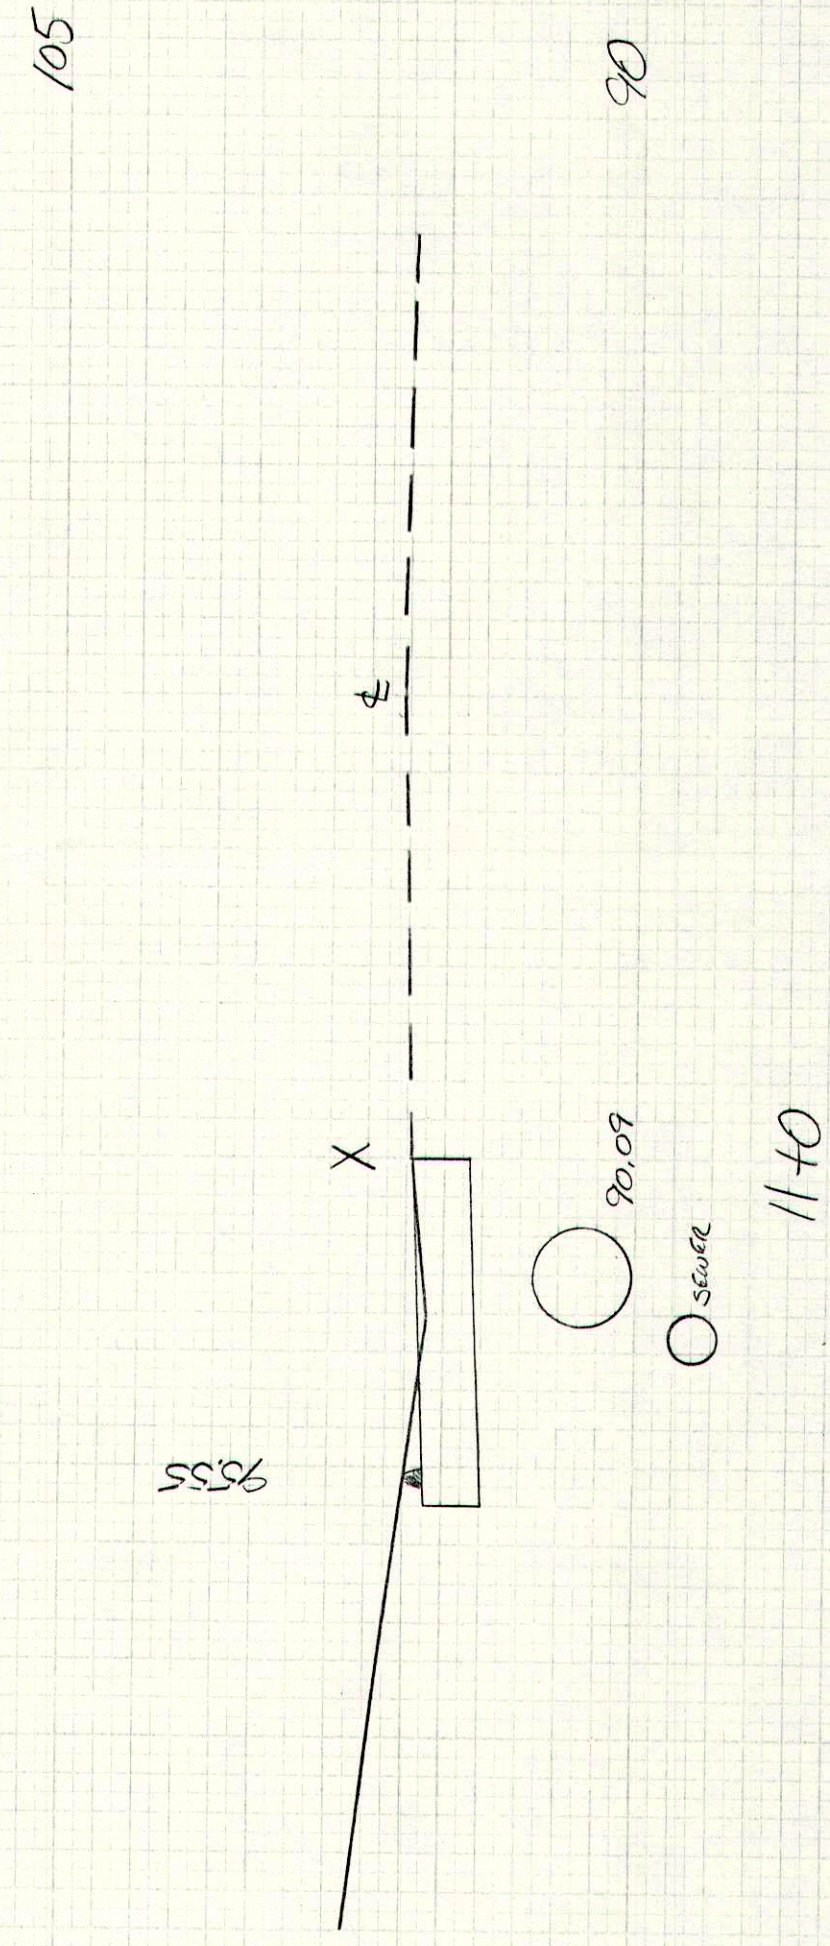


STA. 10+44 TO 11+50


B.

ORIGINAL SURVEY	DATE
NOTE BOOK	BY
NO.	DATE
AREAS CHECKED	BY
AREAS CHECKED	DATE

FINAL SURVEY	DATE
NOTE BOOK	BY
NO.	DATE
AREAS CHECKED	BY
AREAS CHECKED	DATE

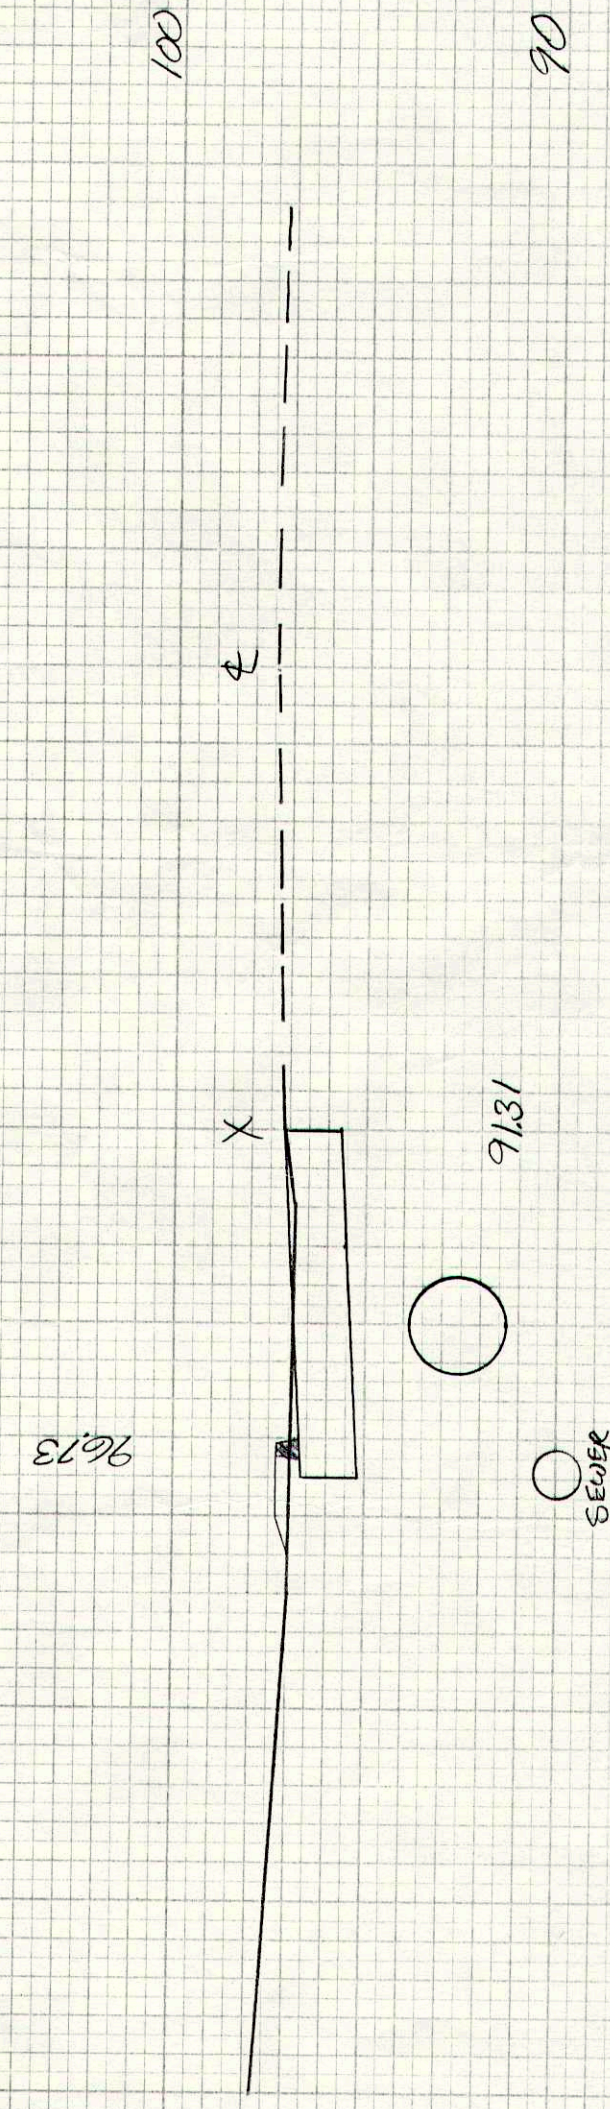


+50

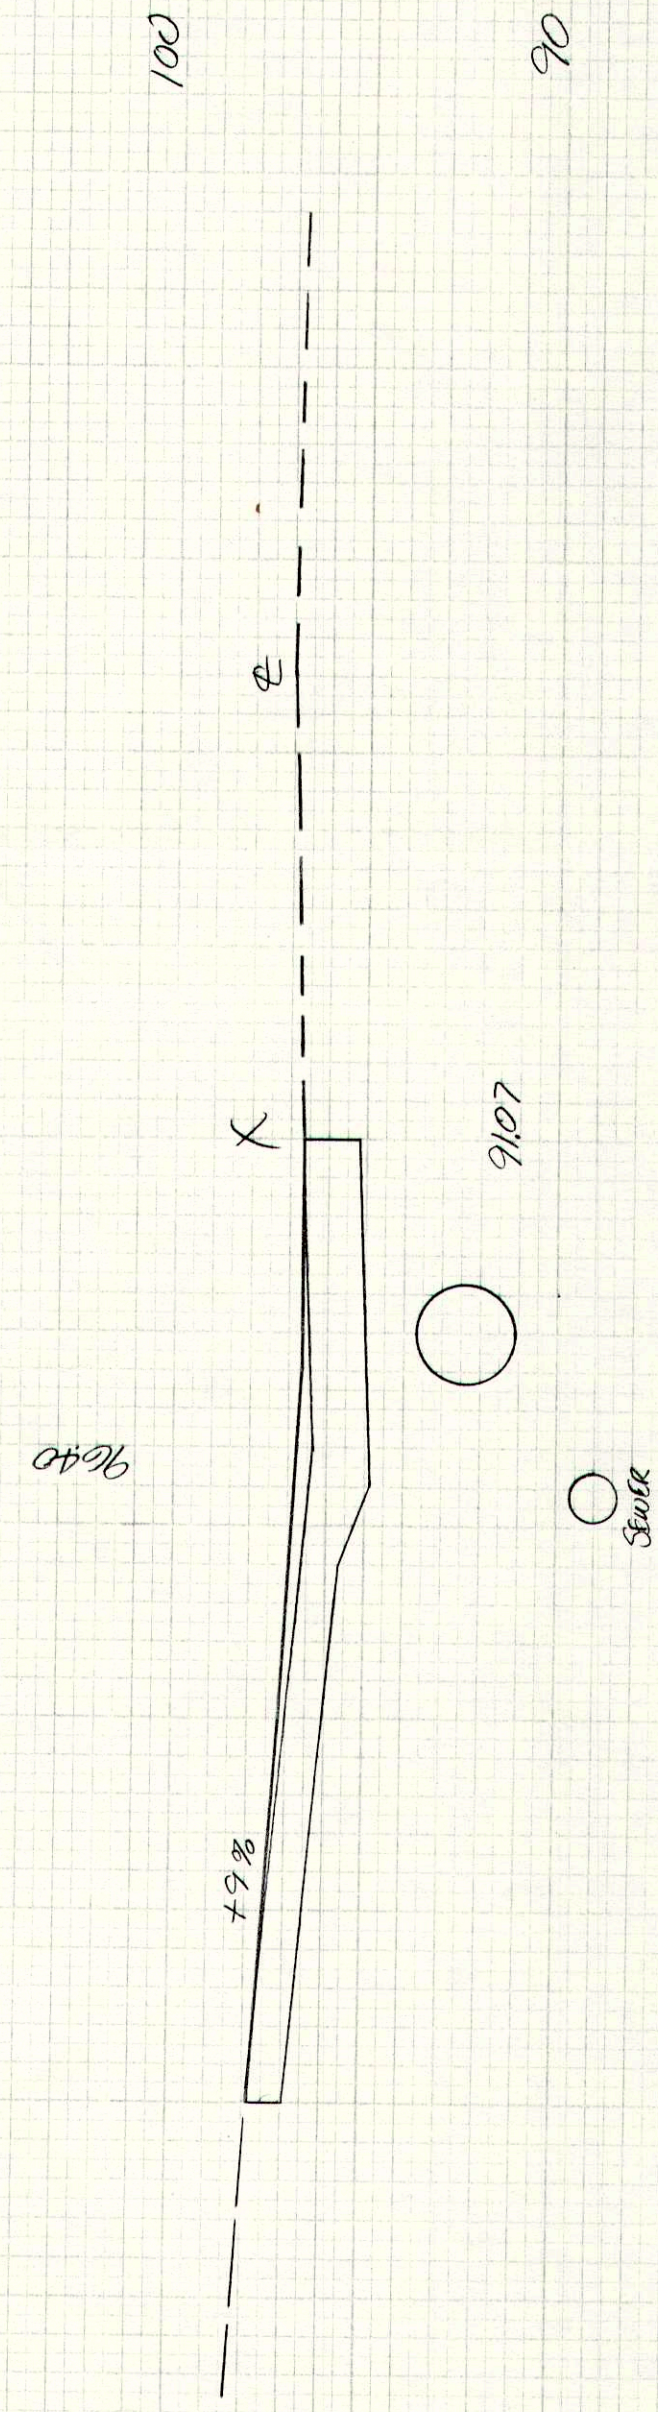


13+0

PAVED ENTRANCE LT.

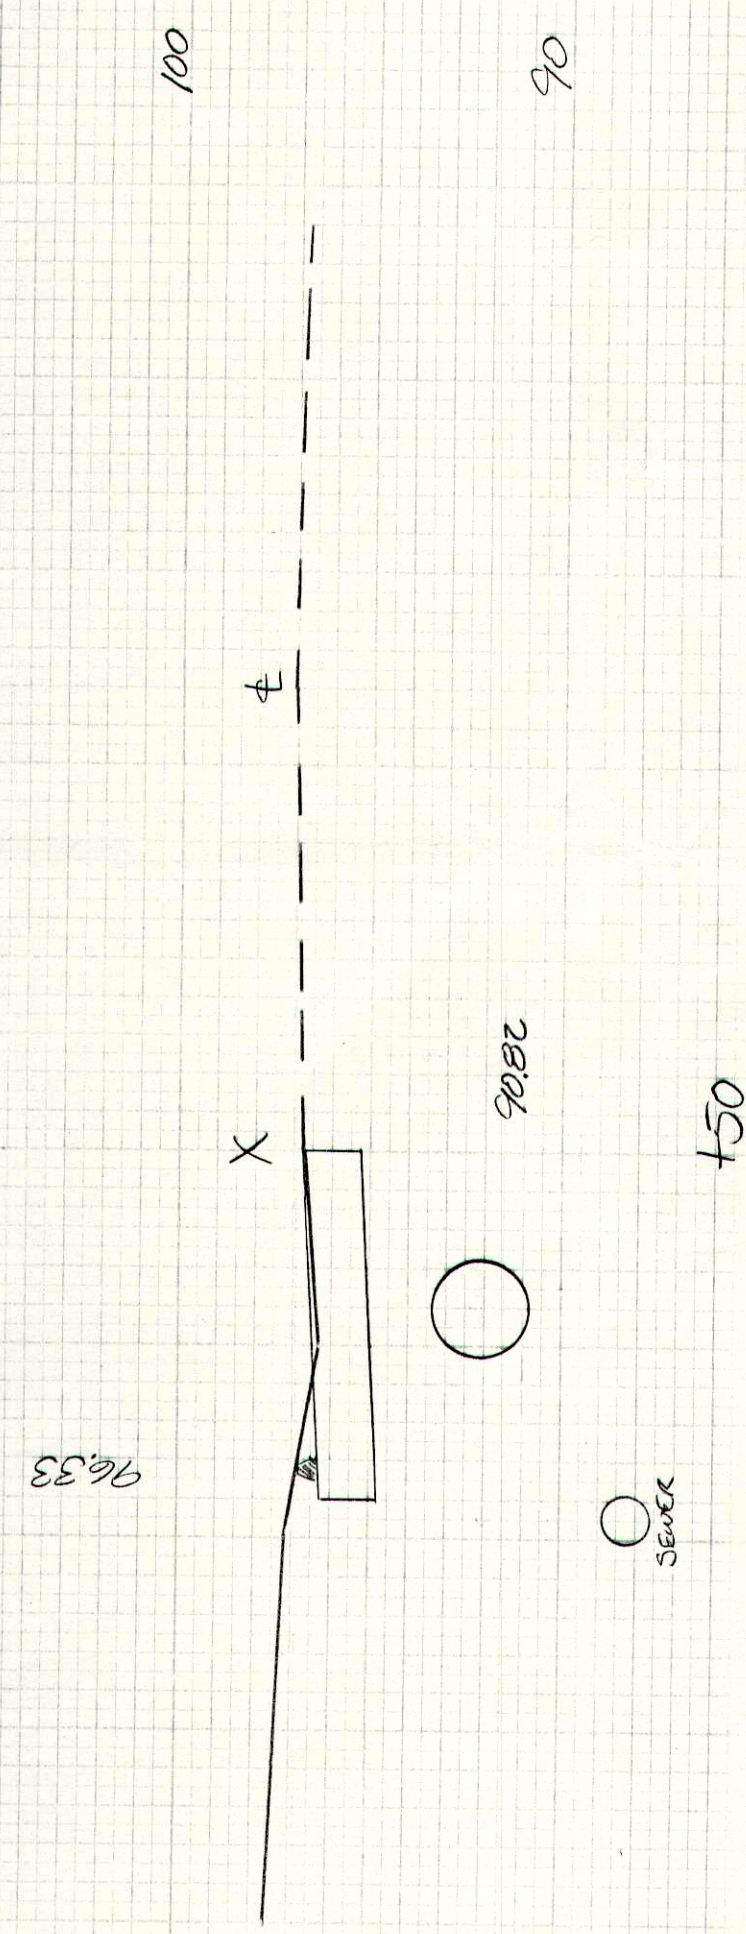


+50

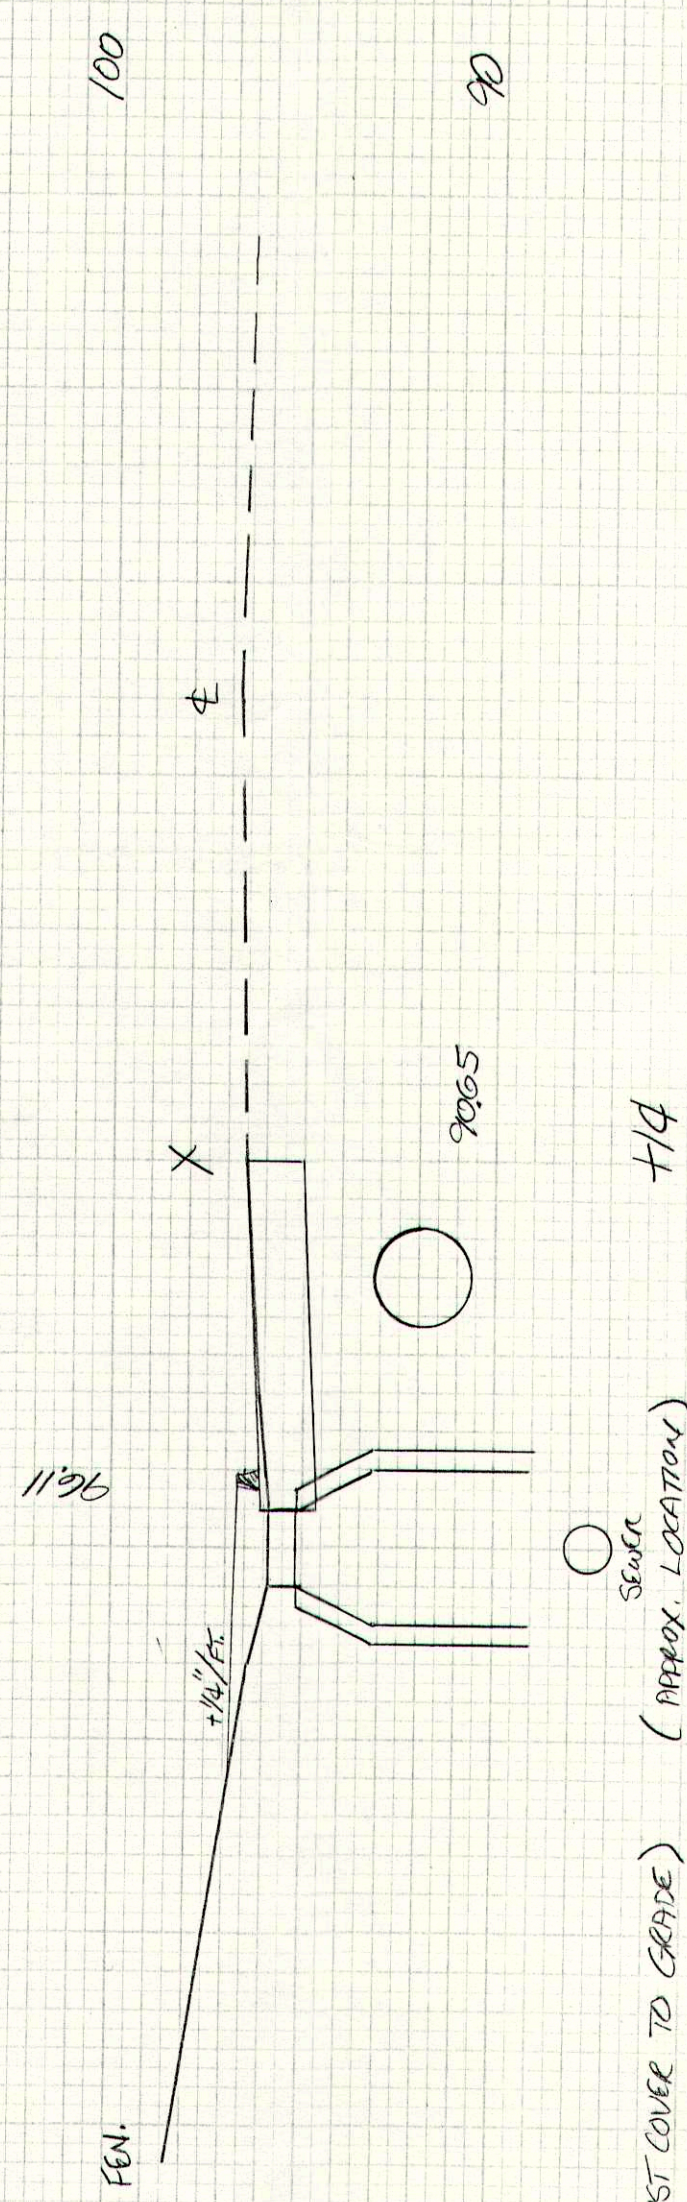


+14

SEWER M.H. LT. (ADJUST COVER TO GRADE) (APPROX. LOCATION)

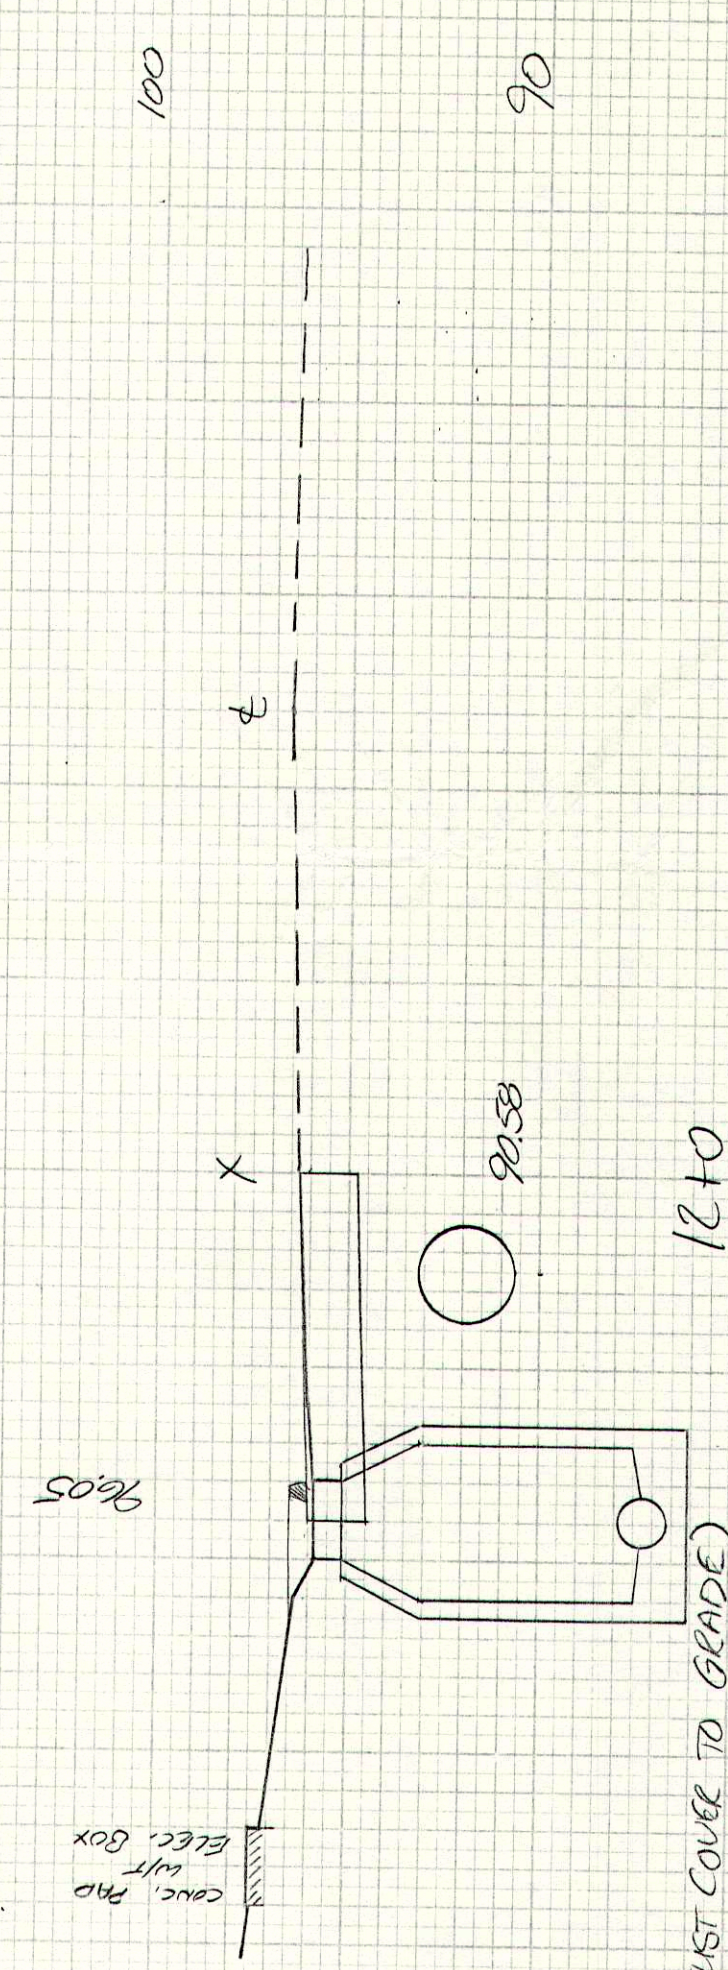

12+0

SEWER M.H. @ +01 LT. (ADJUST COVER TO GRADE)

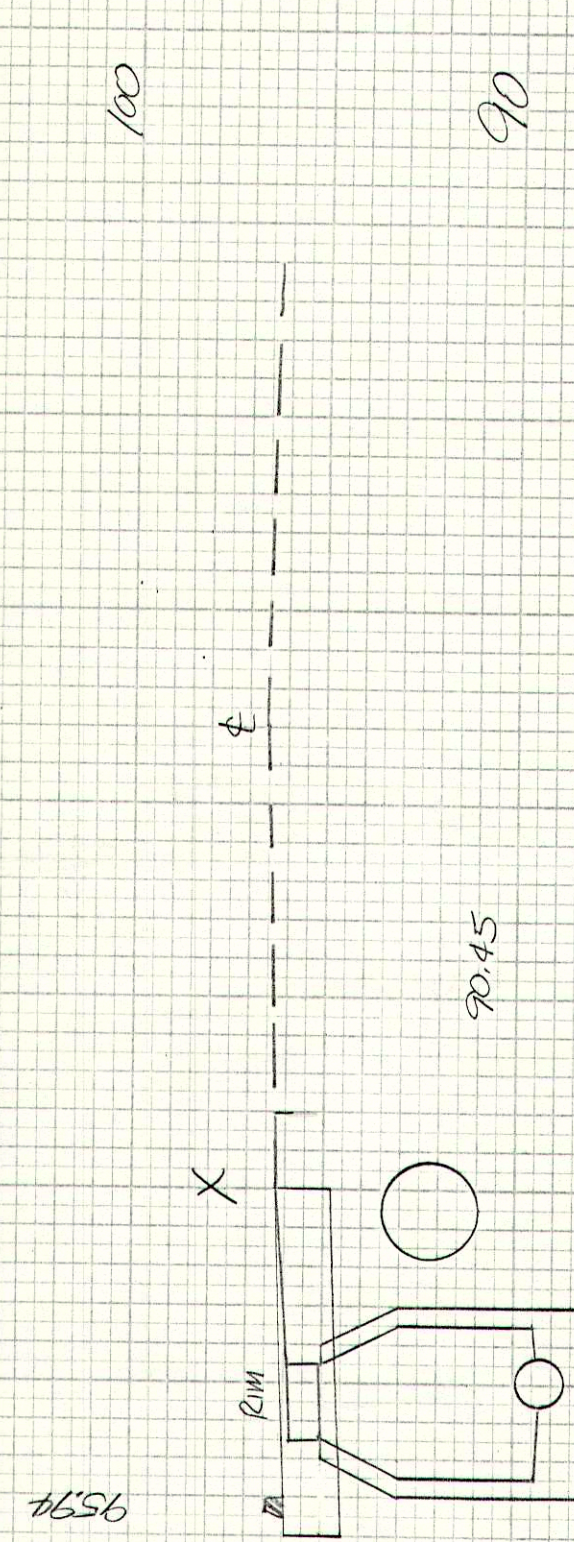



11+73

SEWER M.H. LT. (ADJUST COVER TO GRADE)

F.H.W.A. PROJ. NO.	STATE	PROJECT NUMBER	SHEET	TOTAL SHEETS
1	MAINE		4	11



FINAL SURVEY	SURVEYED _____	BY _____	DATE _____
NOTE BOOK	PLOTTED _____		
	TEMPLATE _____		
	AREAS _____		

F H W A REG NO.	STATE	PROJECT NUMBER	SHEET NO.	TOTAL SHEETS
1	MAINE		5	11

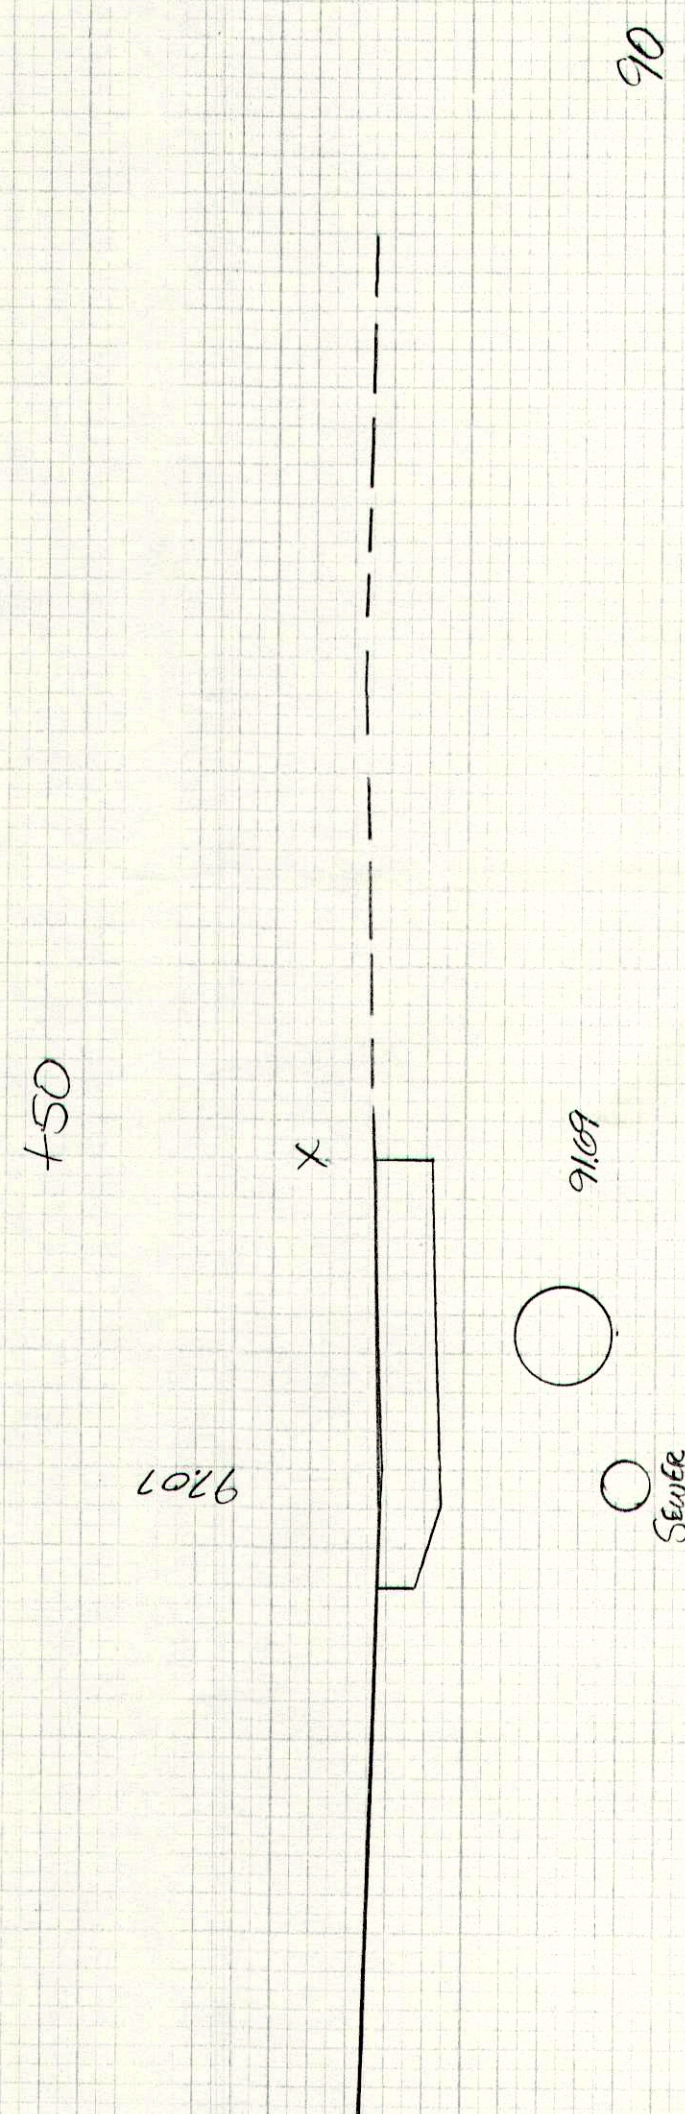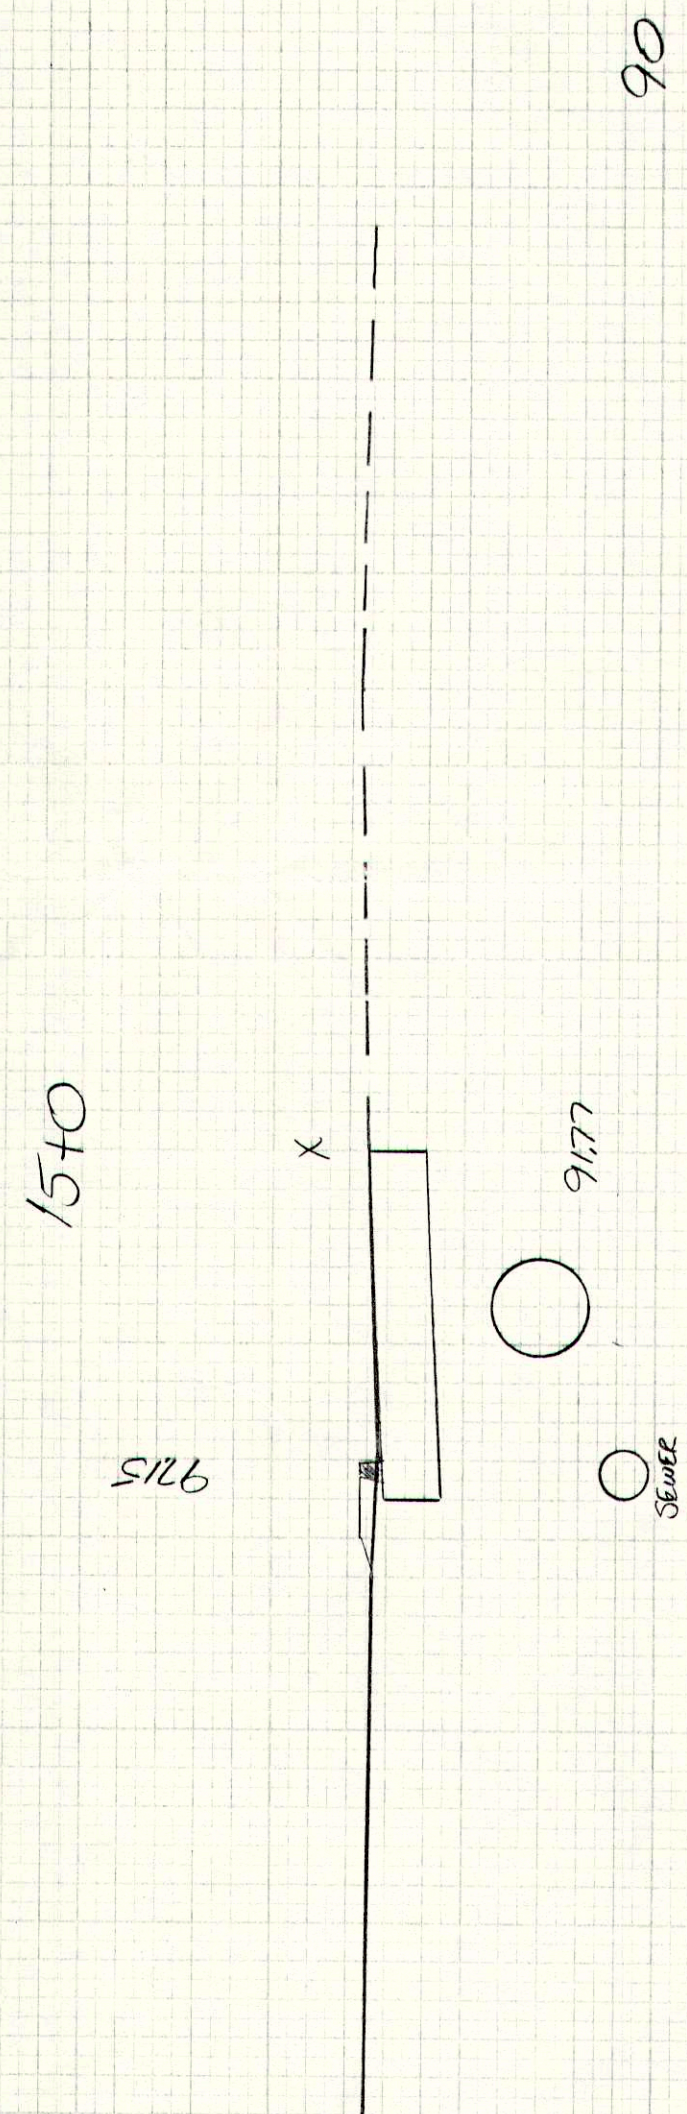

+30


STA. 14+0 - 5' LT.
CONST. C.B.
GRATE 96.81
F.L. 91.56
30" PIPE BK & AHEAD

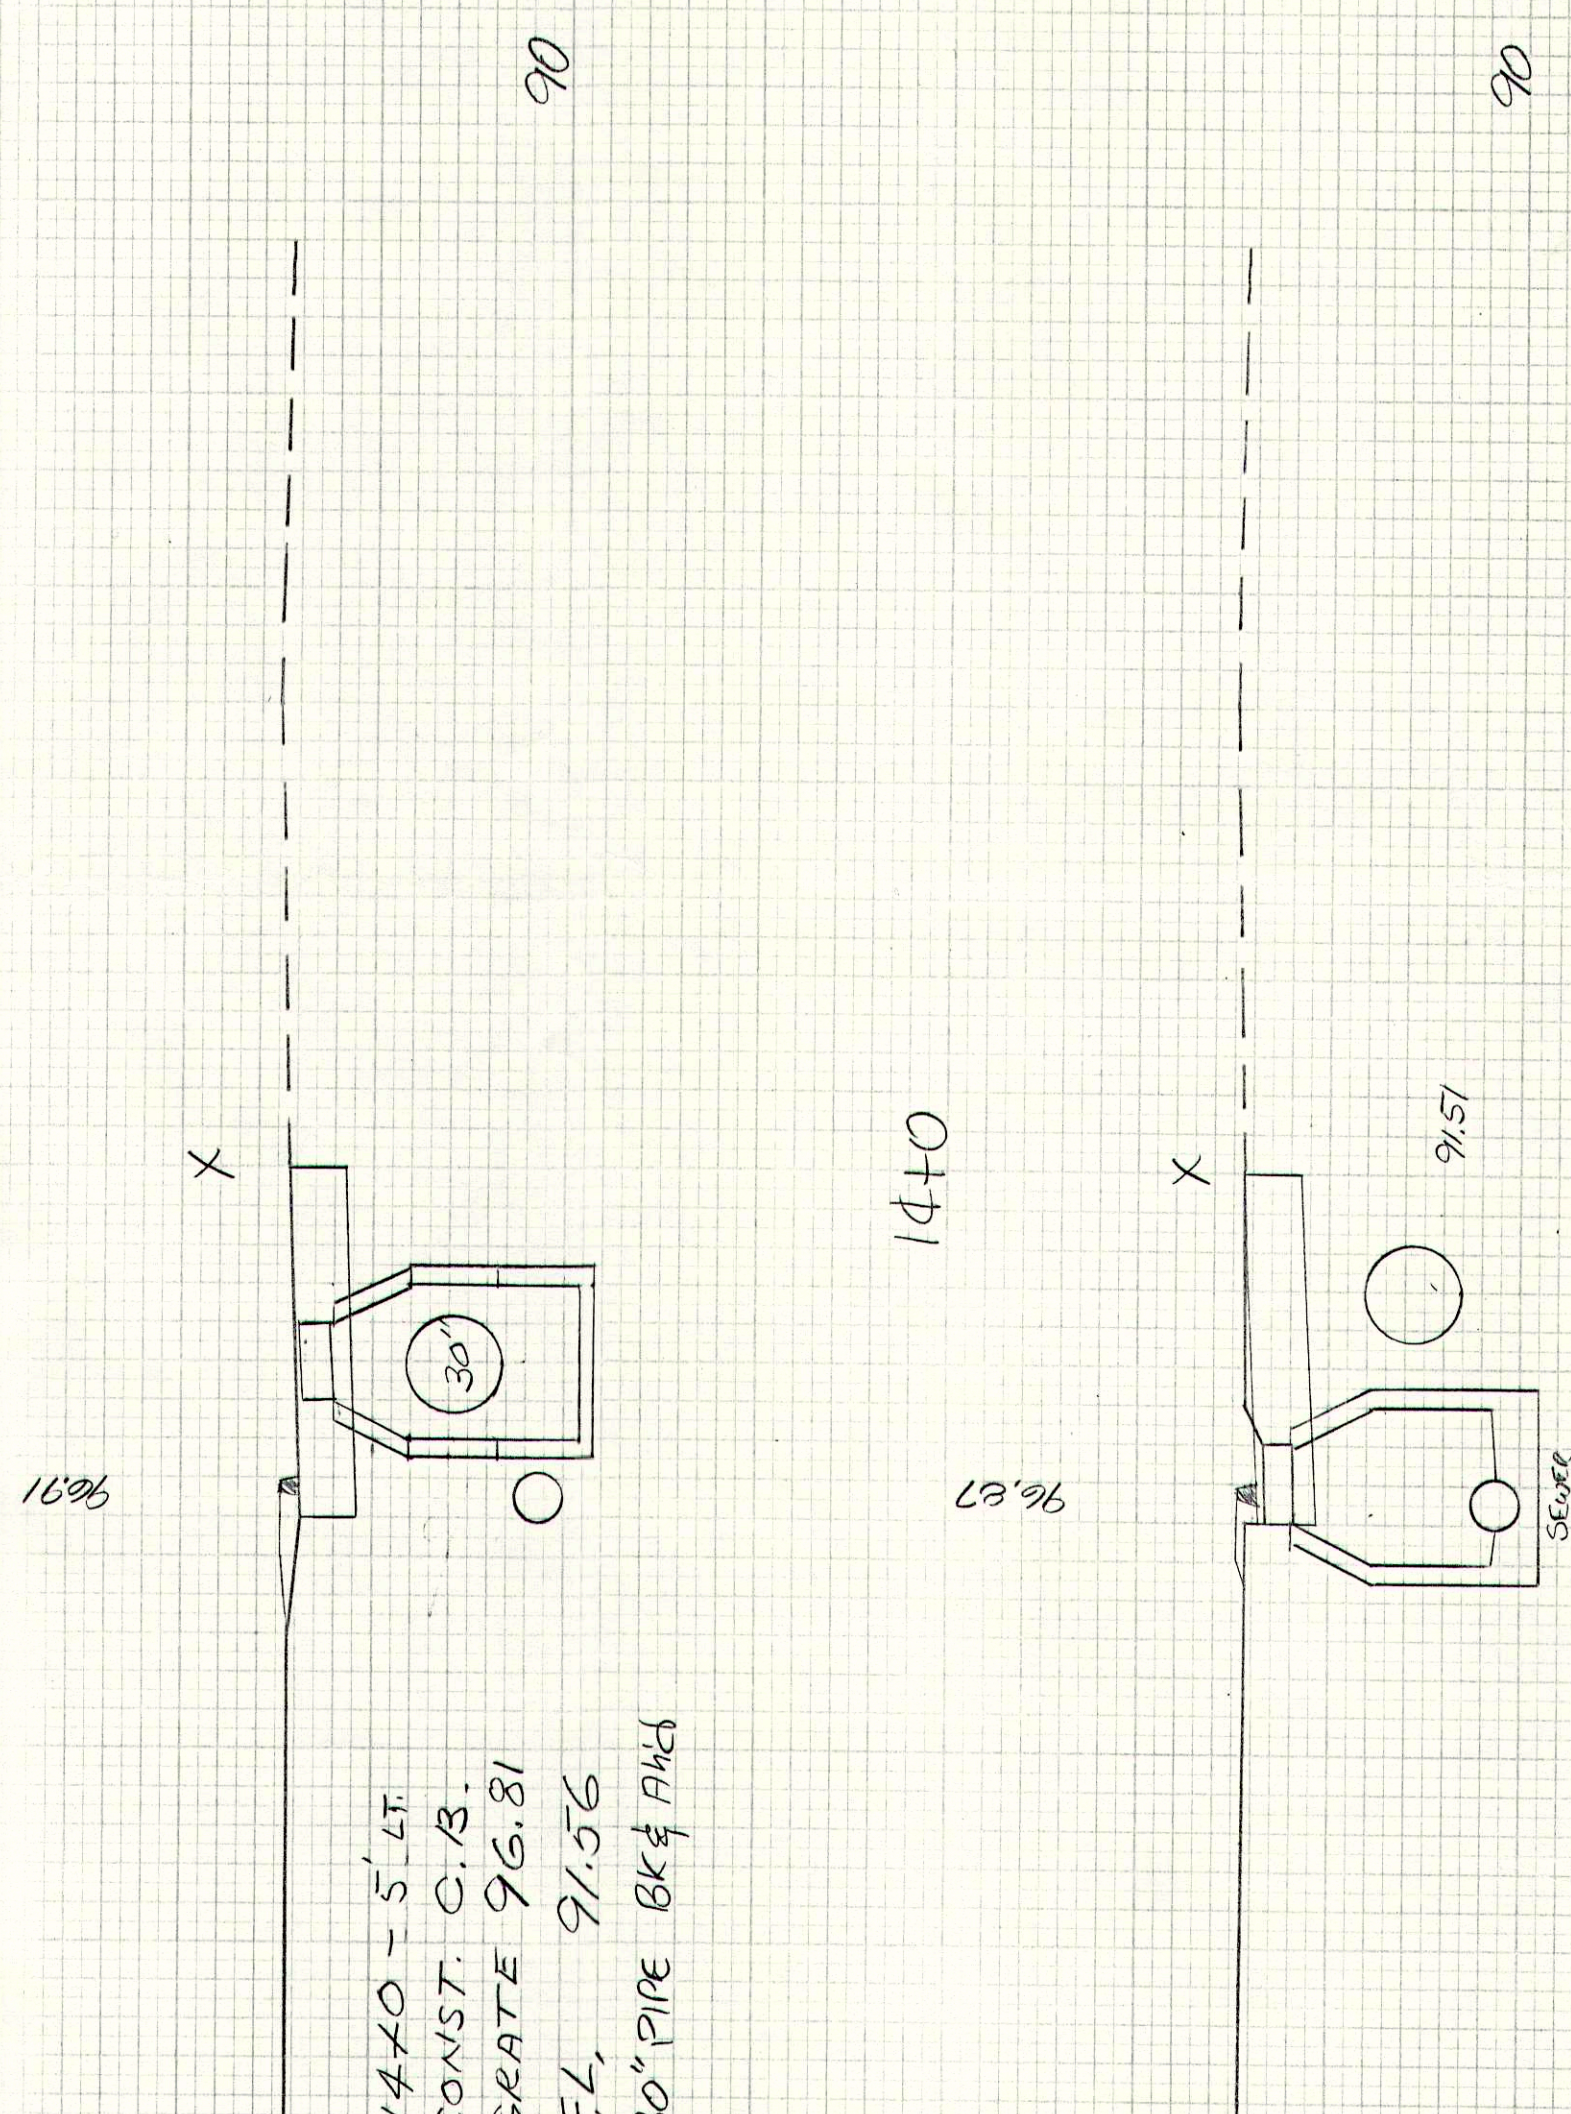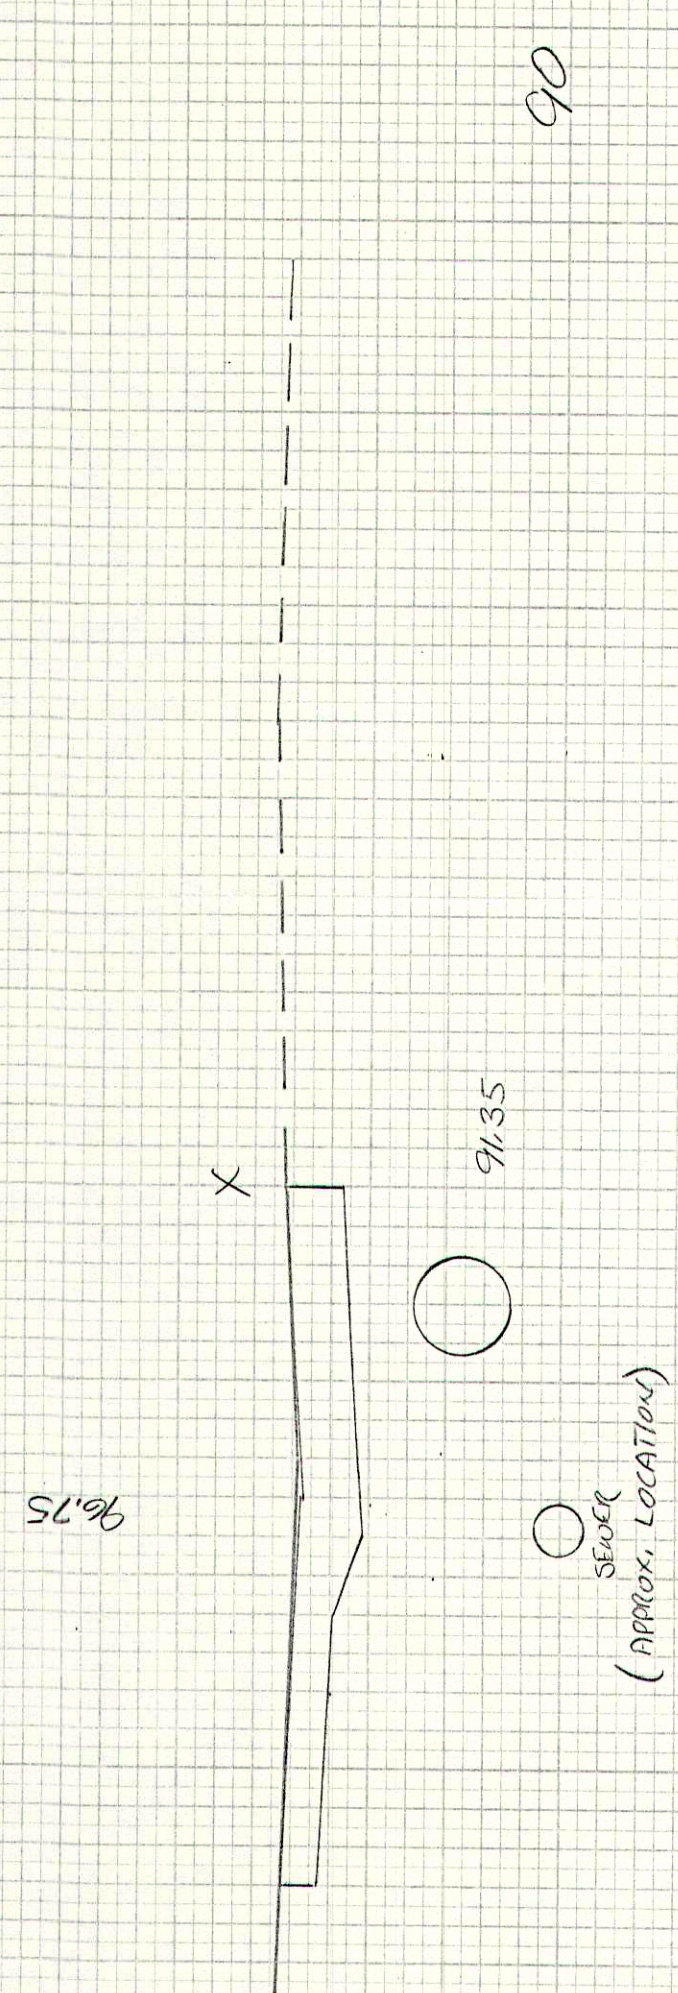 $13+90$  $13+57$


[illegible]

RTE 88 FALMOUTH - CUMBERLAND

STA. 15+33 TO 16+86

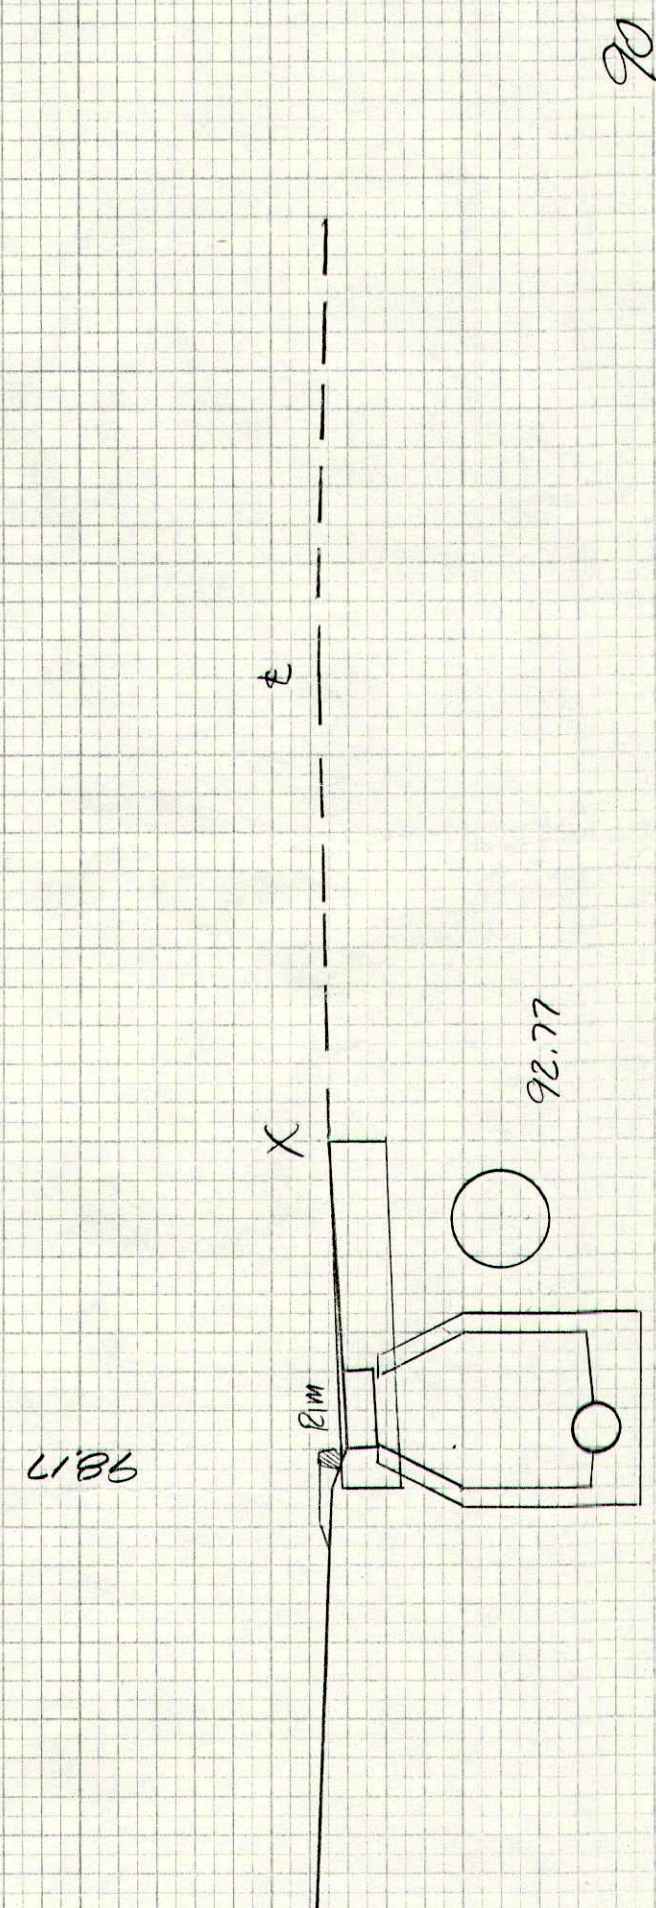


	M.H.	L.T.	(ADJUST TO GRADE)	+86
SEWER				

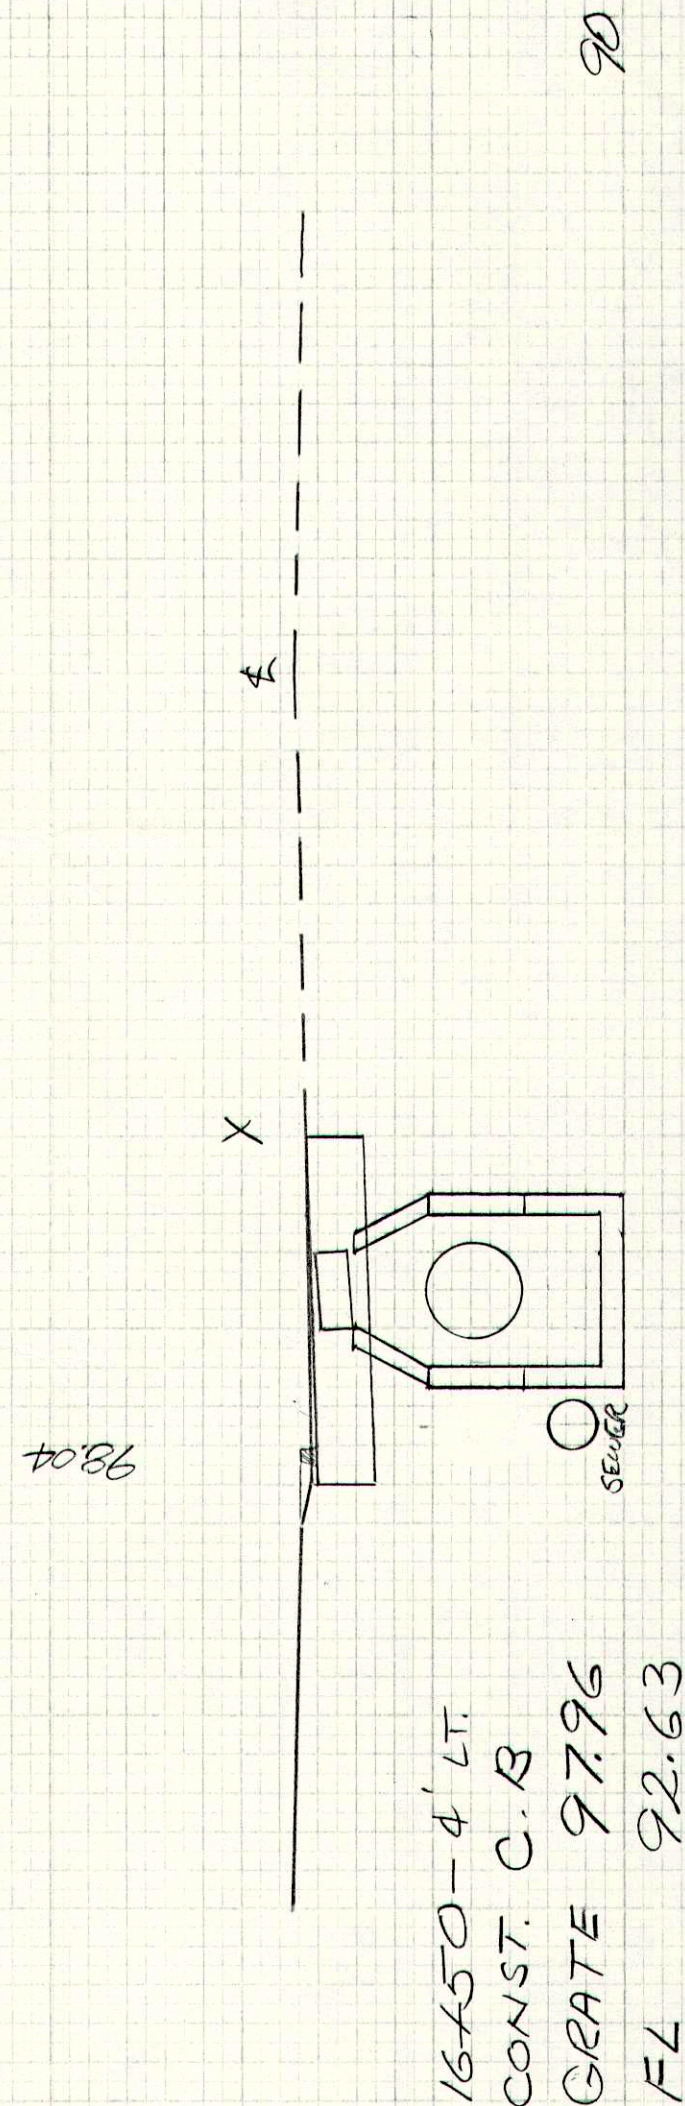





GRAVEL DRIVE LT +25

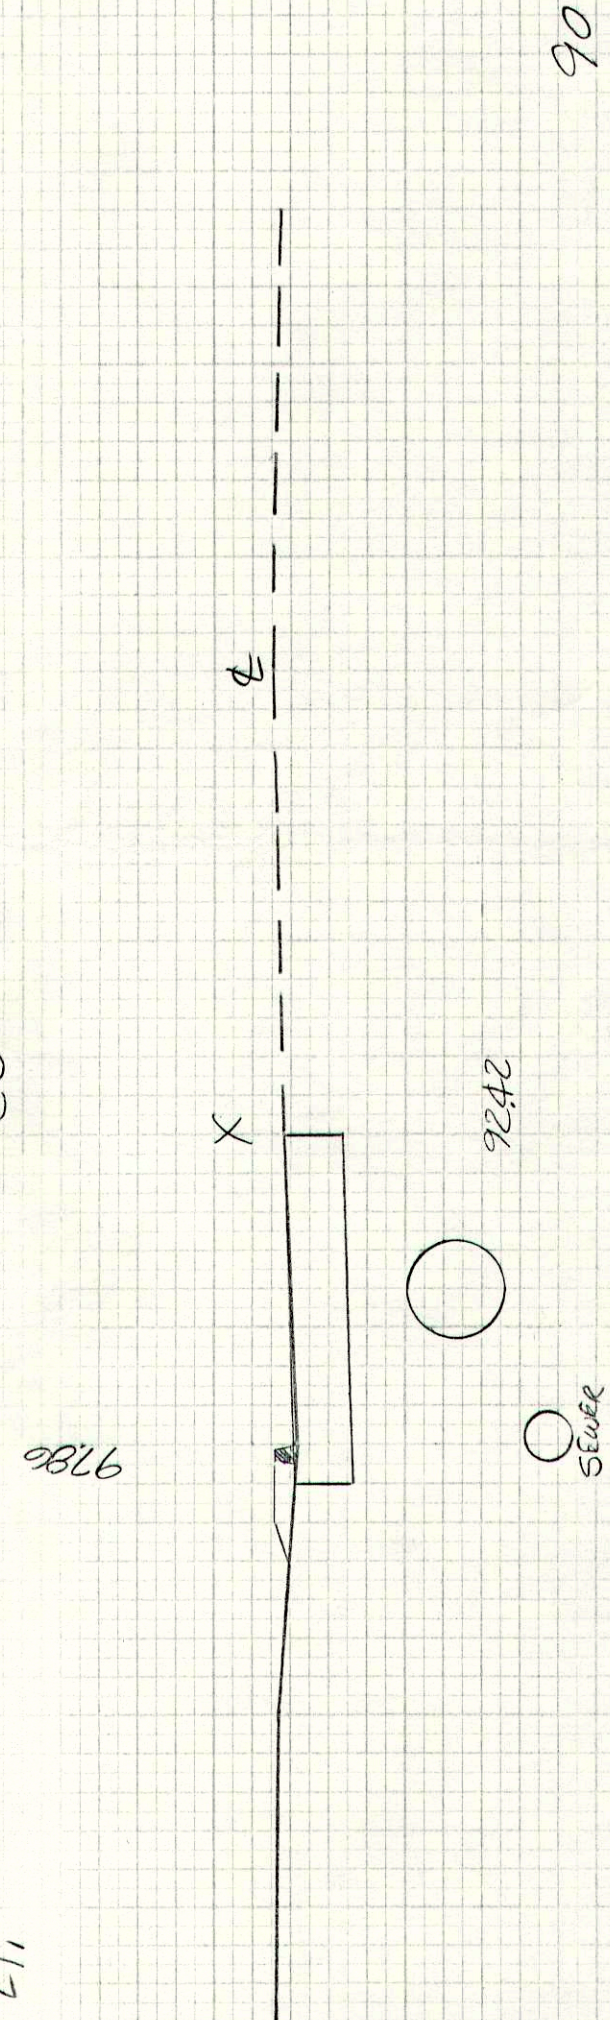

1670

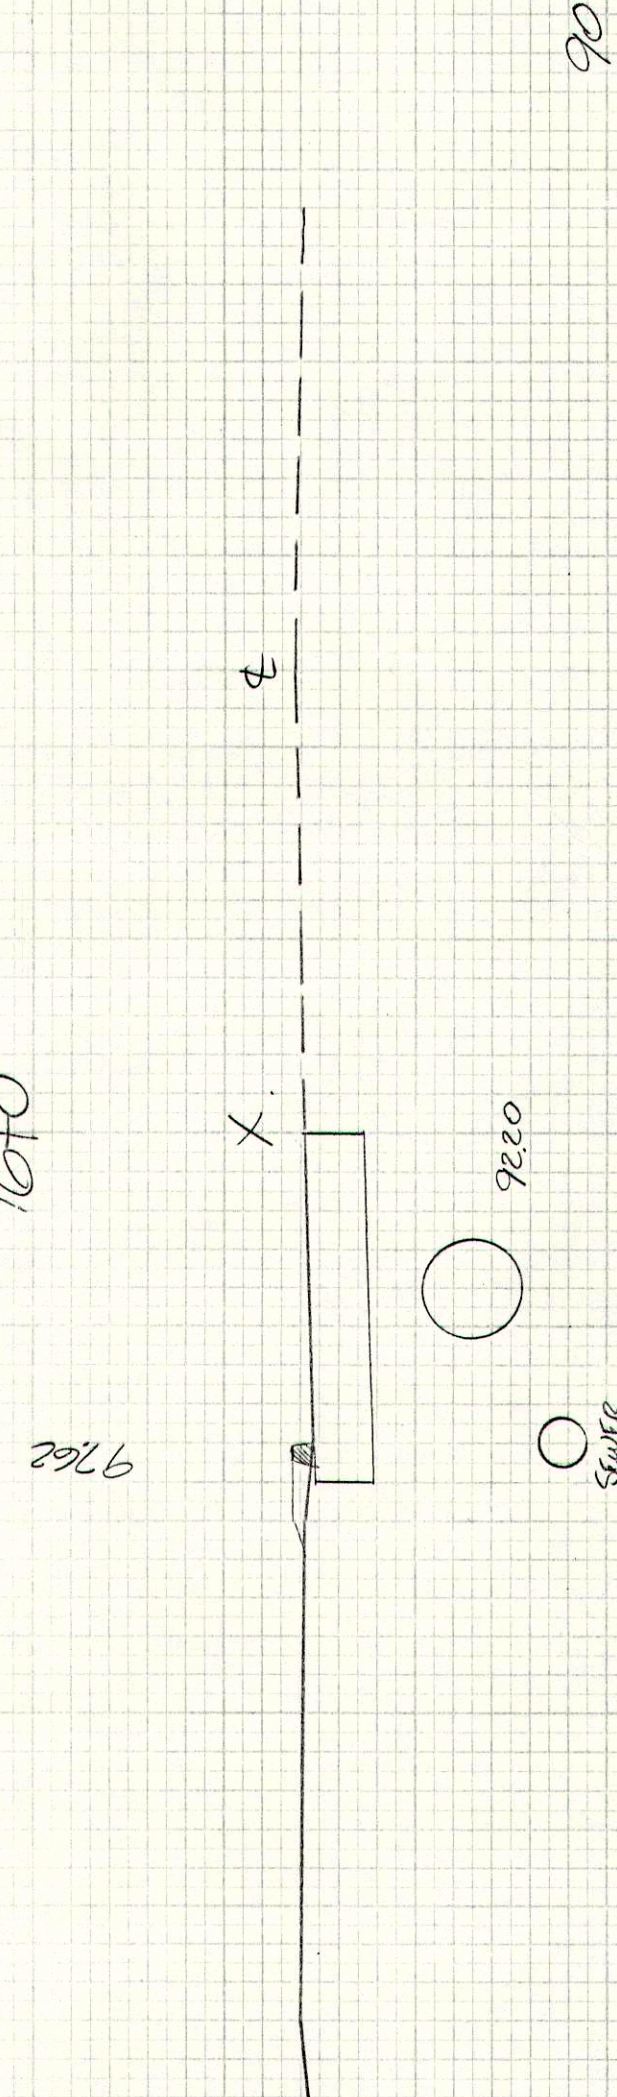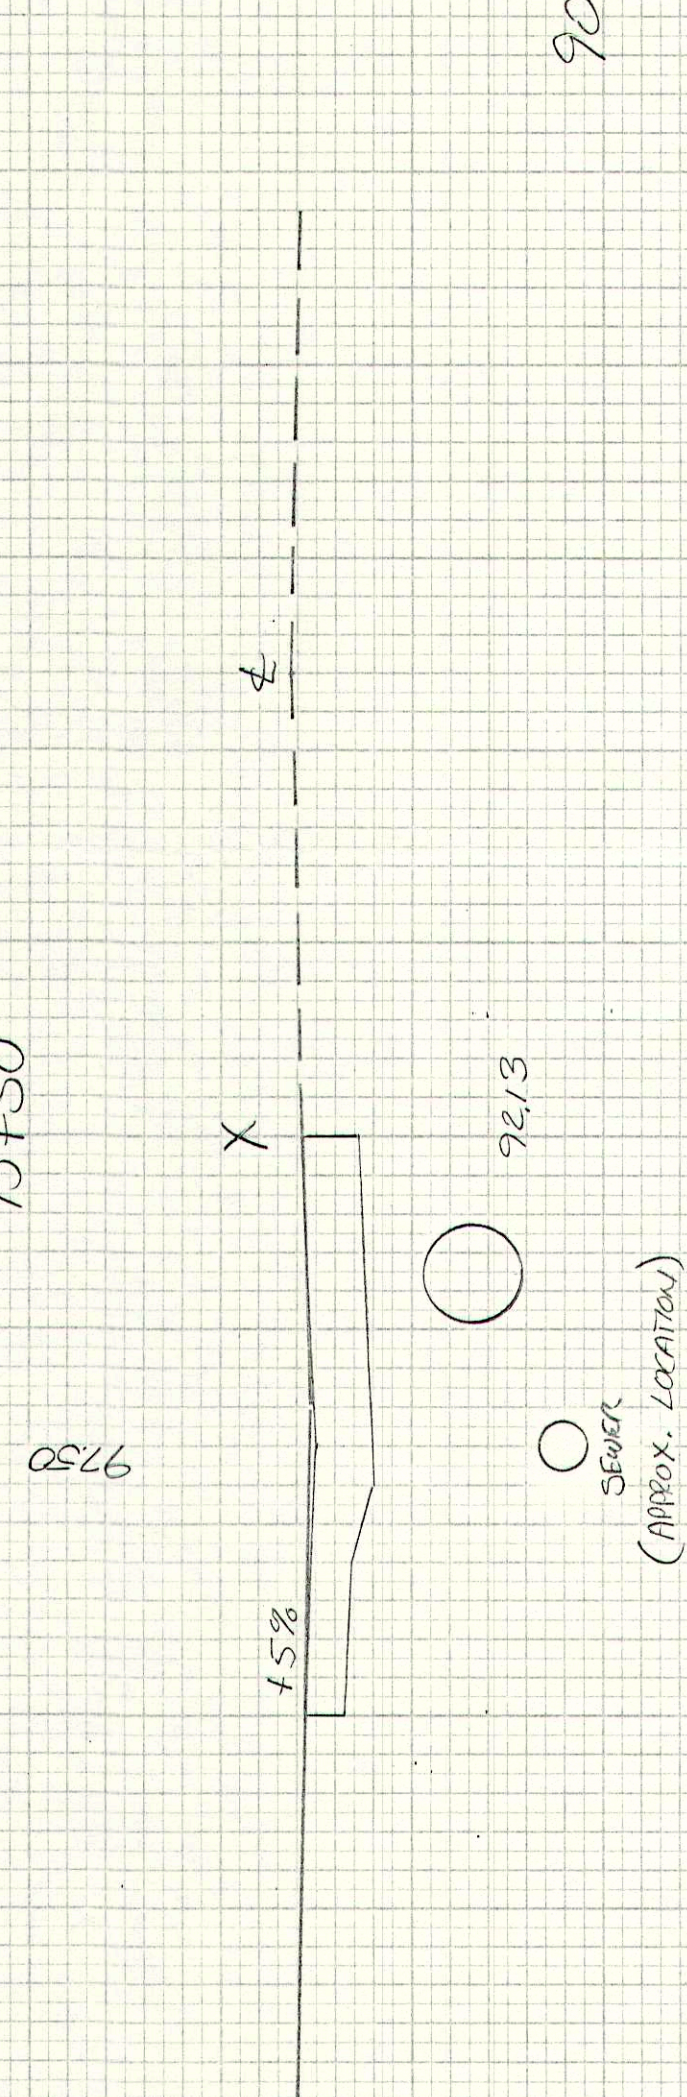

$$15+50$$


PAVED DRIVE LT, 15+33


FINAL SURVEY	SURVEYED	BY	DATE
NOTE BOOK	TEMPLATE		
NO.	AREAS CHECKED		

ORIGINAL SURVEY	BY	DATE
NOTE BOOK		
NO.	AREAS CHECKED	

STATE	PROJECT NUMBER	SHEET NO.	TOTAL SHEETS
MAINE		7	11

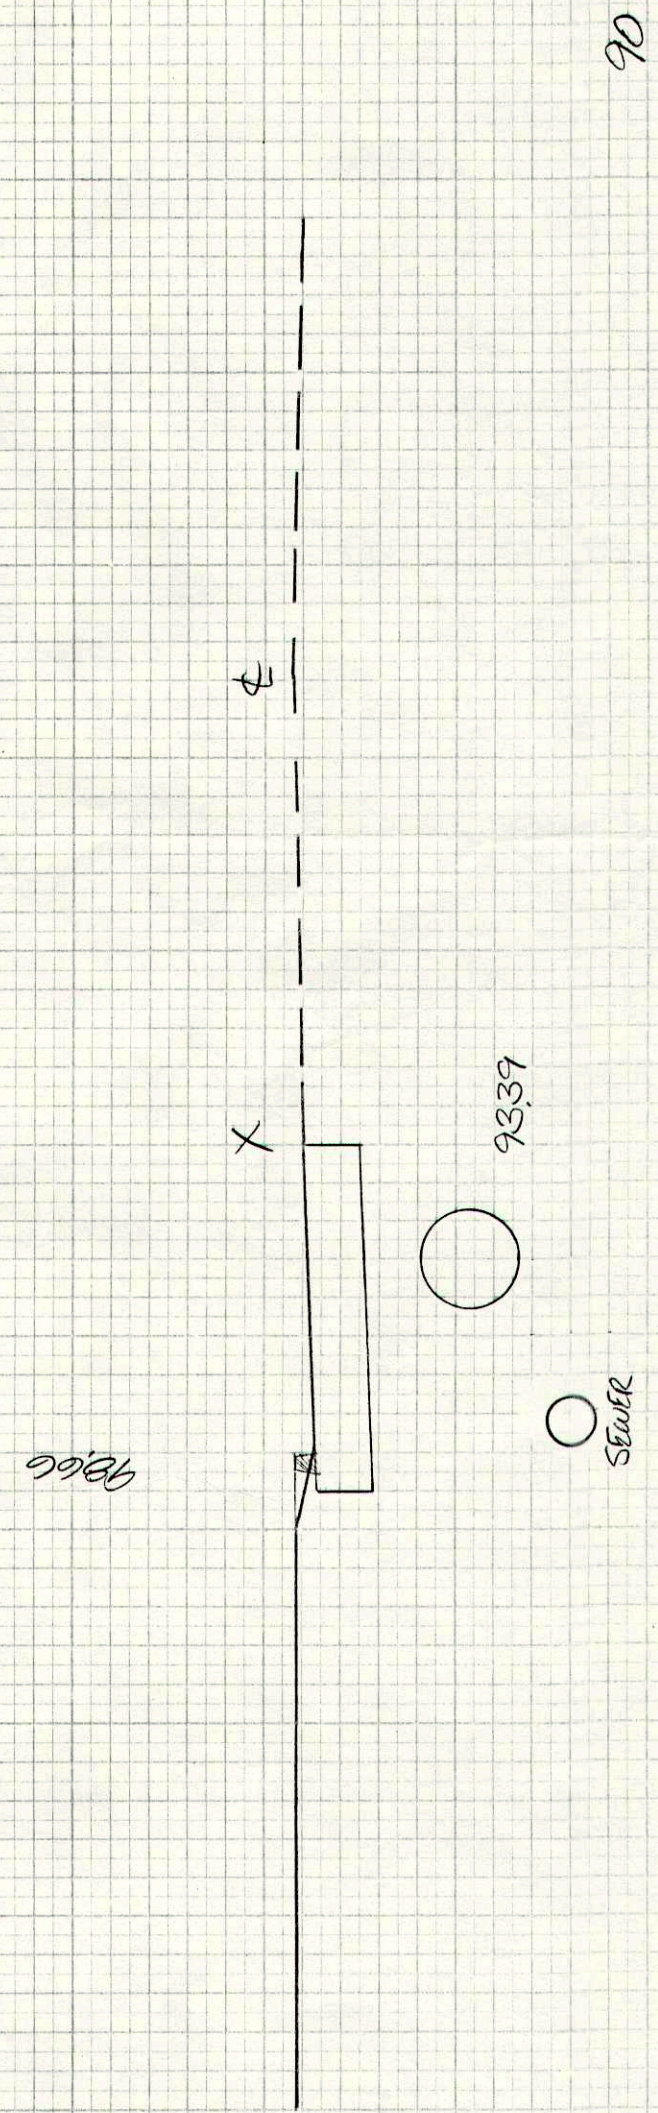

+50

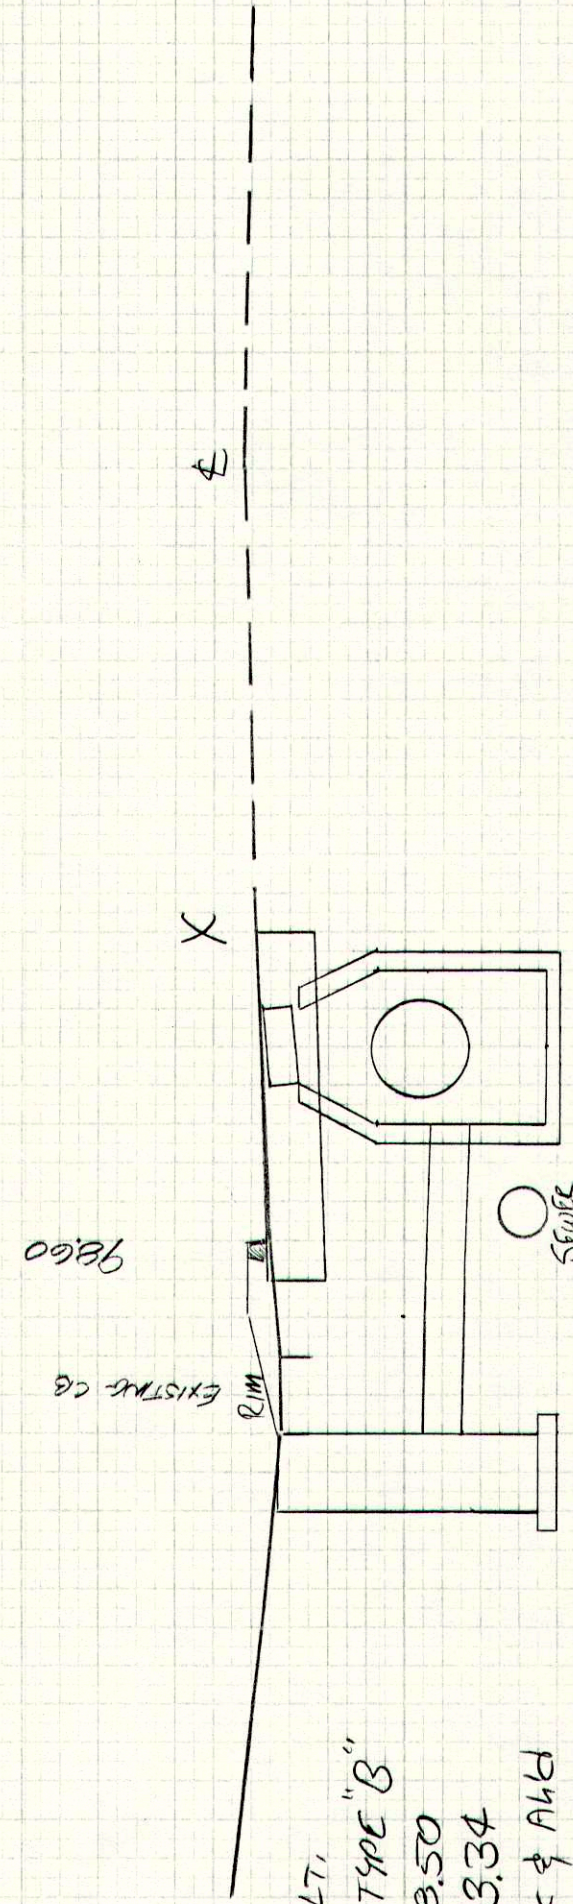


SIA 12+38-14' LT.
CONST. CB TYPE "E"
GRATE 92.20
FL 93.50
12" OUTLET

SIA 12+40-3' LT.
CONST. CB TYPE "B"
GRATE 92.50
FL 93.34
30" PIPE BR & ALD


+38

CATCH BASIN LT. (NO OUTLET) REMOVE

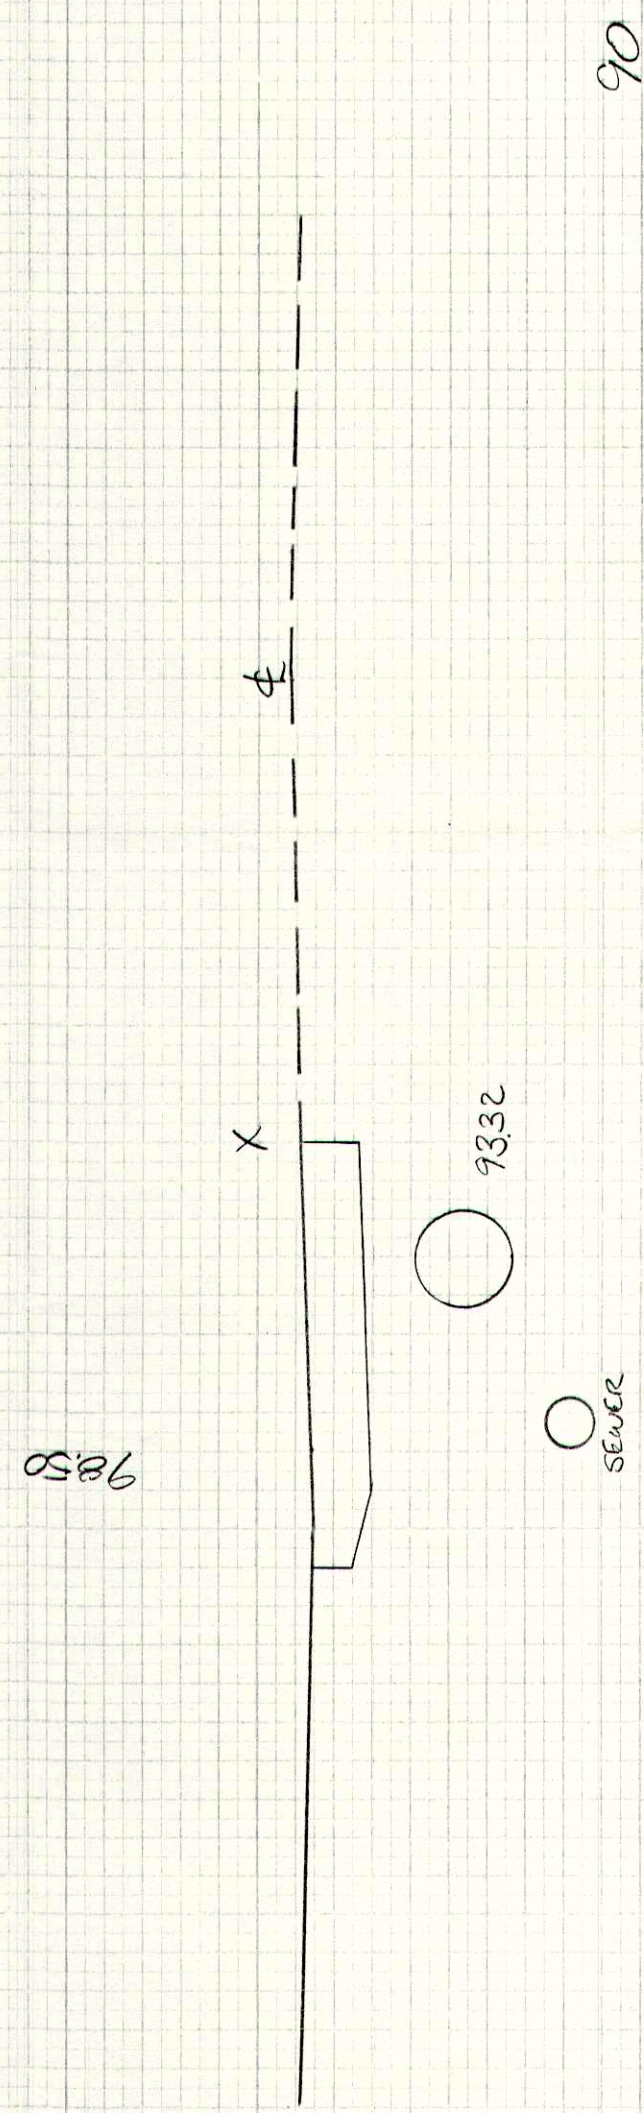


+29


PAVED DRIVE LT.

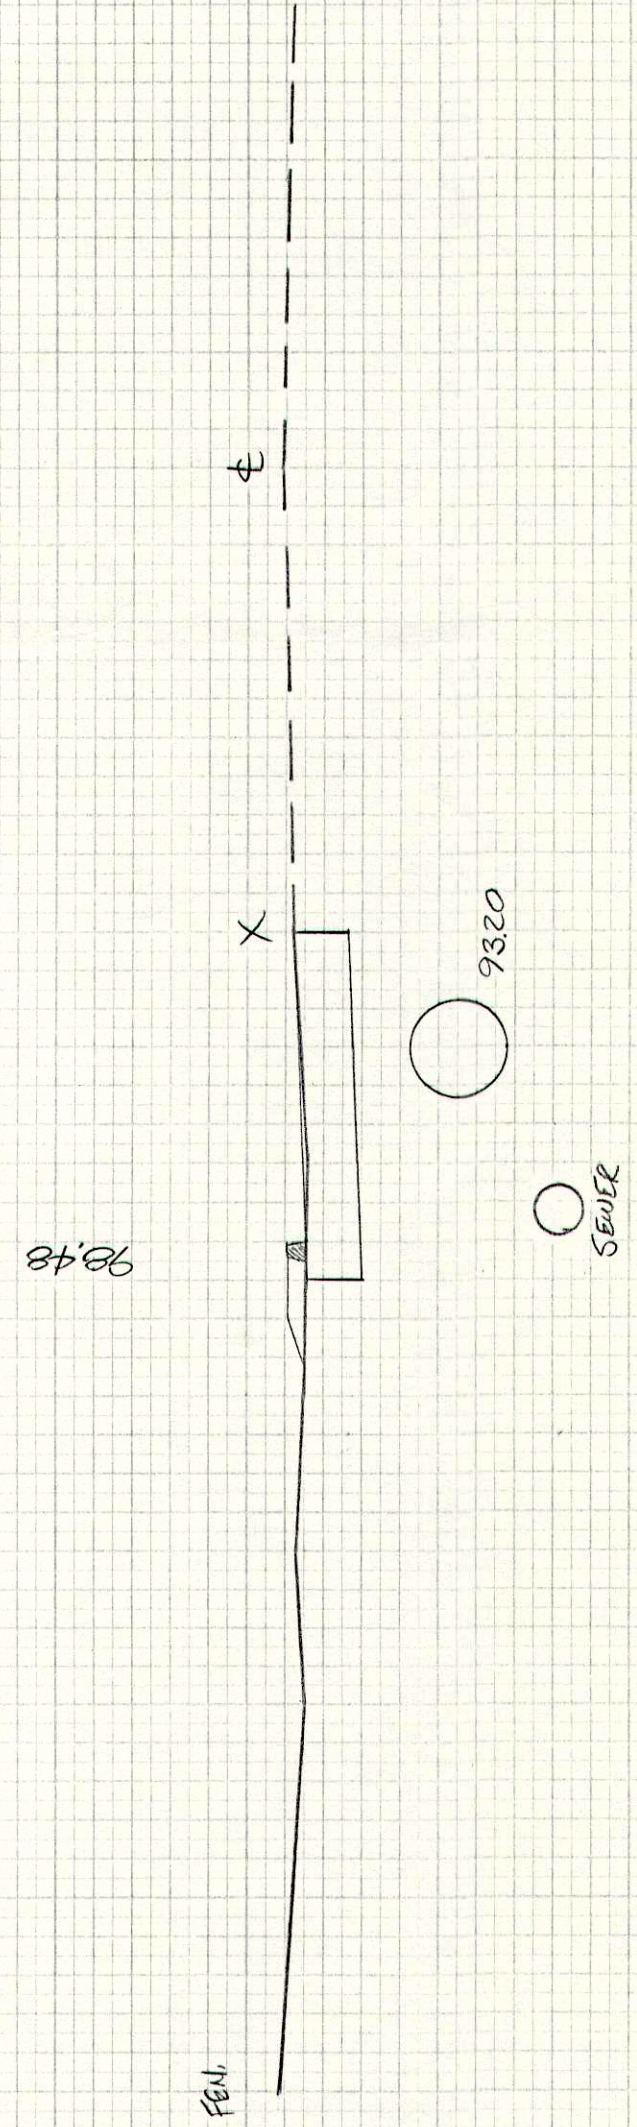

+18+0

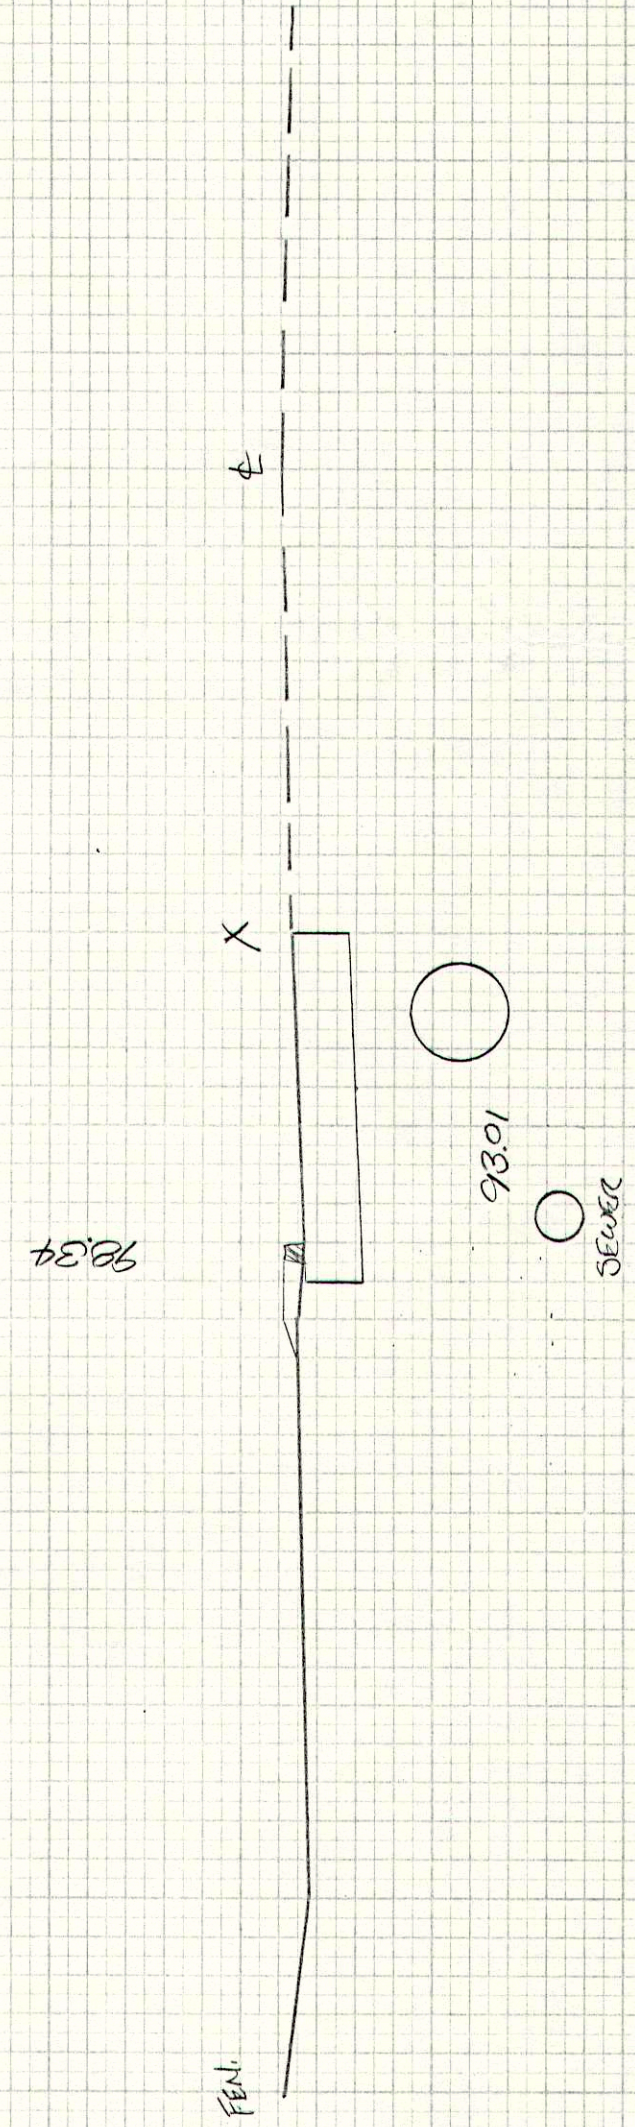


+50

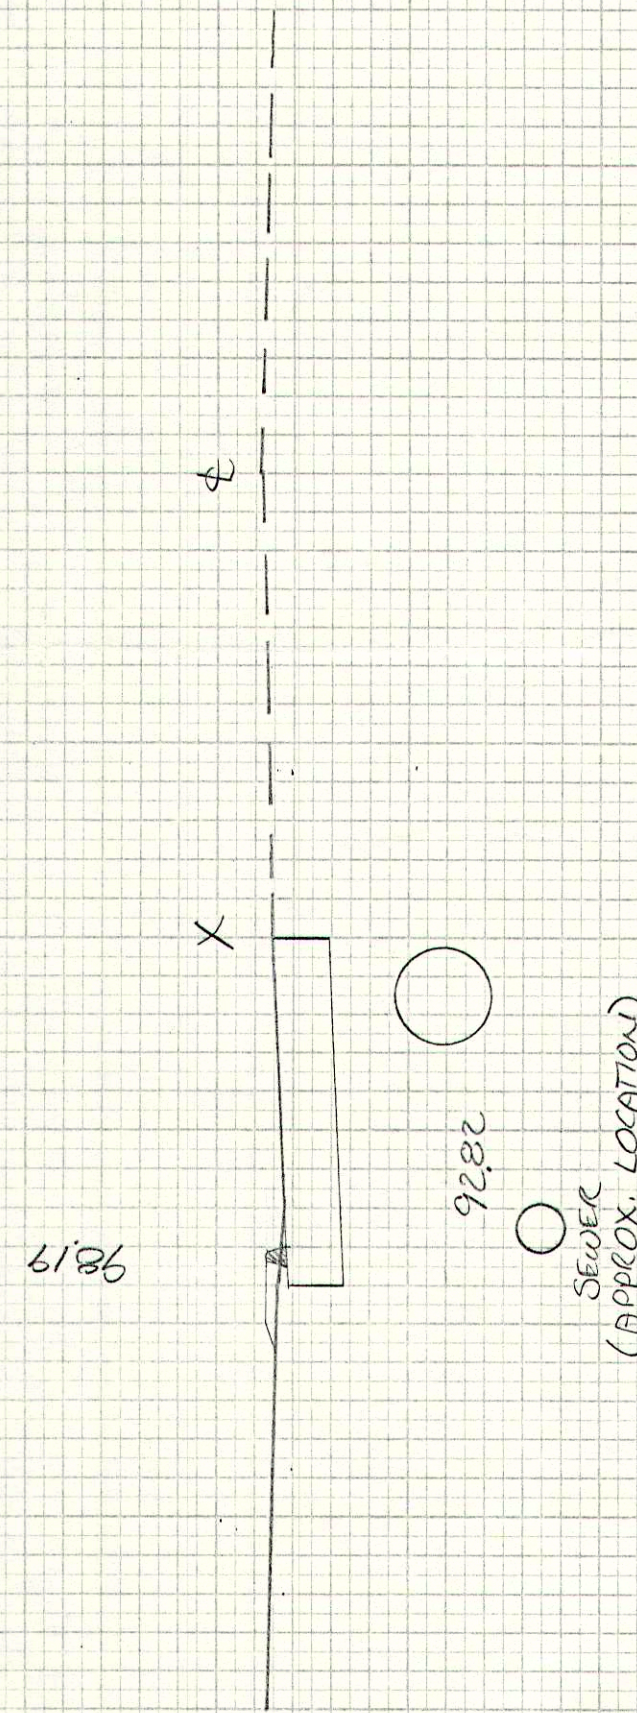


+17+0

ORIGINAL SURVEY	SURVEYED PLOTED NOTE BOOK	BY	DATE

FINAL SURVEY	SURVEYED PLOTED NOTE BOOK	BY	DATE

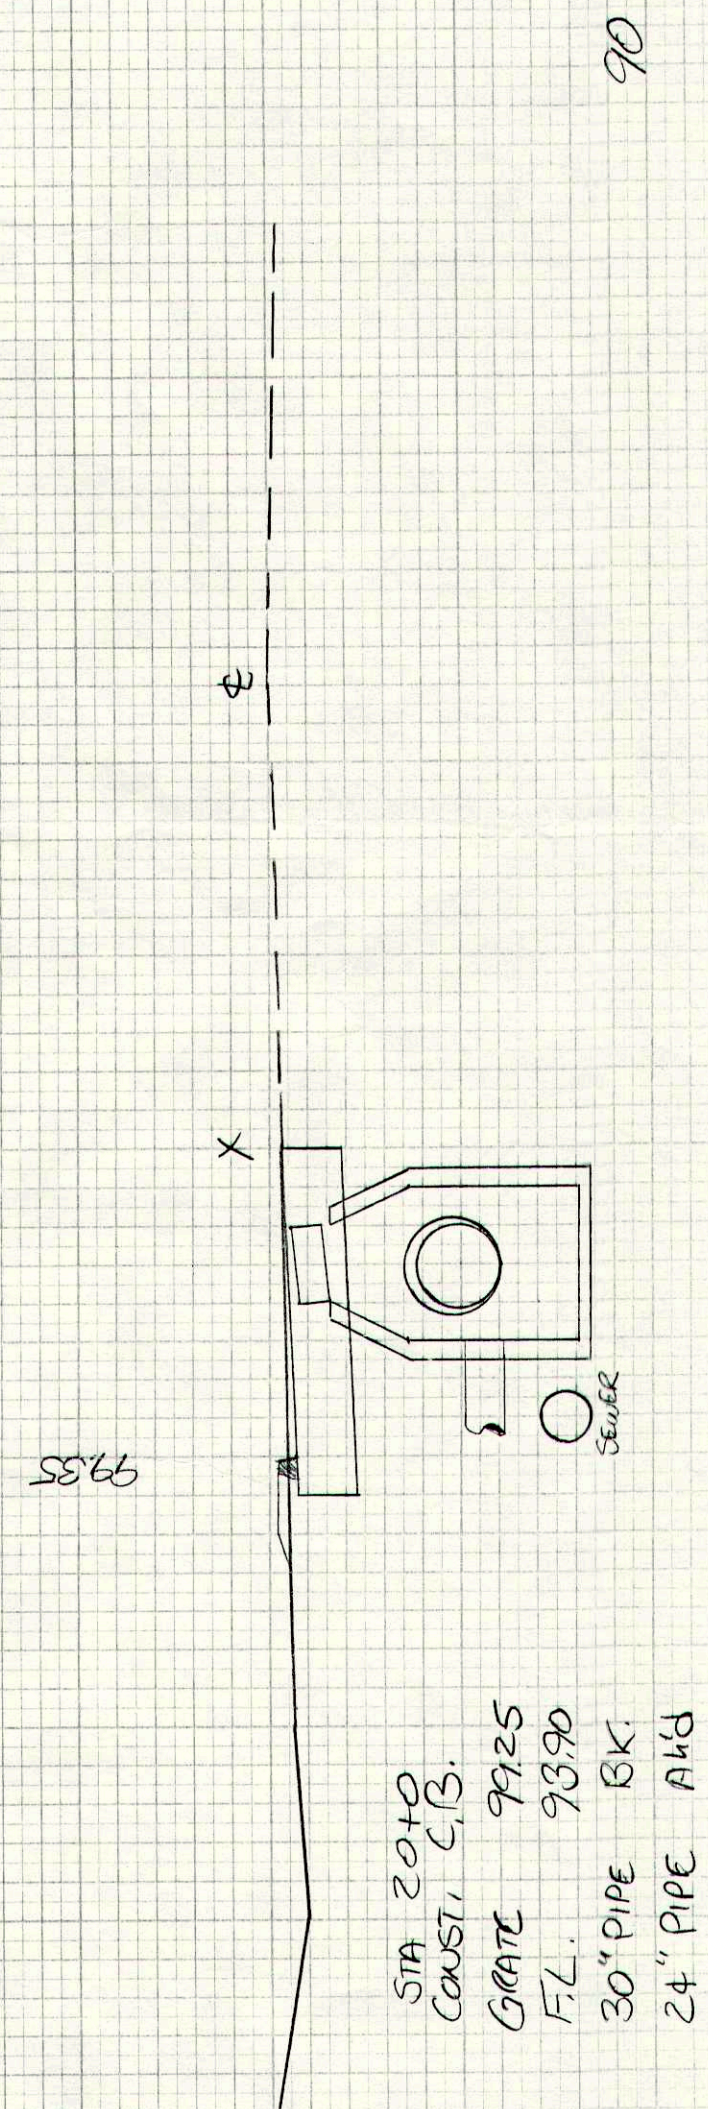


2040

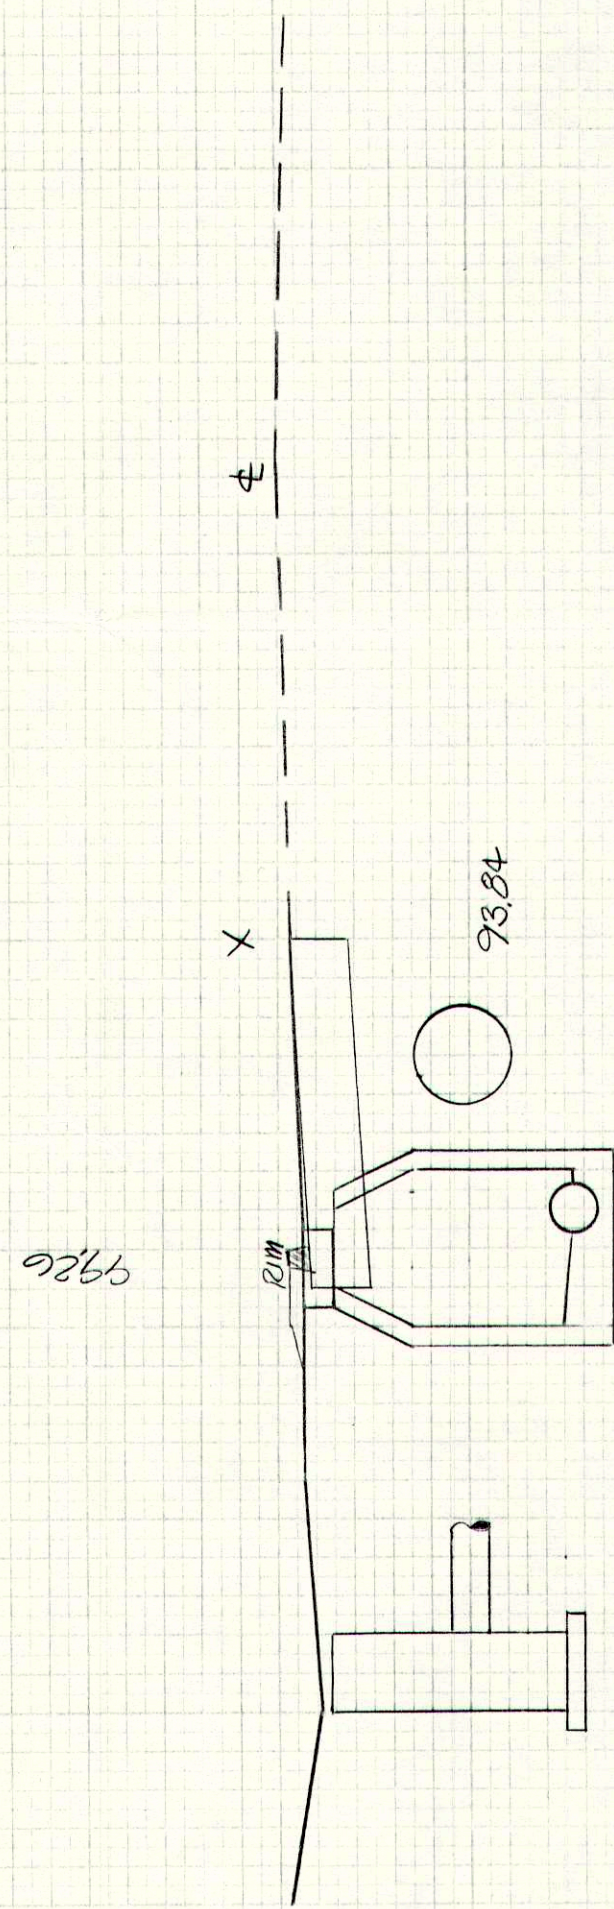


STA 1940-19' LT
CONST. TYPE E\"/>

SEWER M.H. LT (ADJUST RIM ELEV.) +82

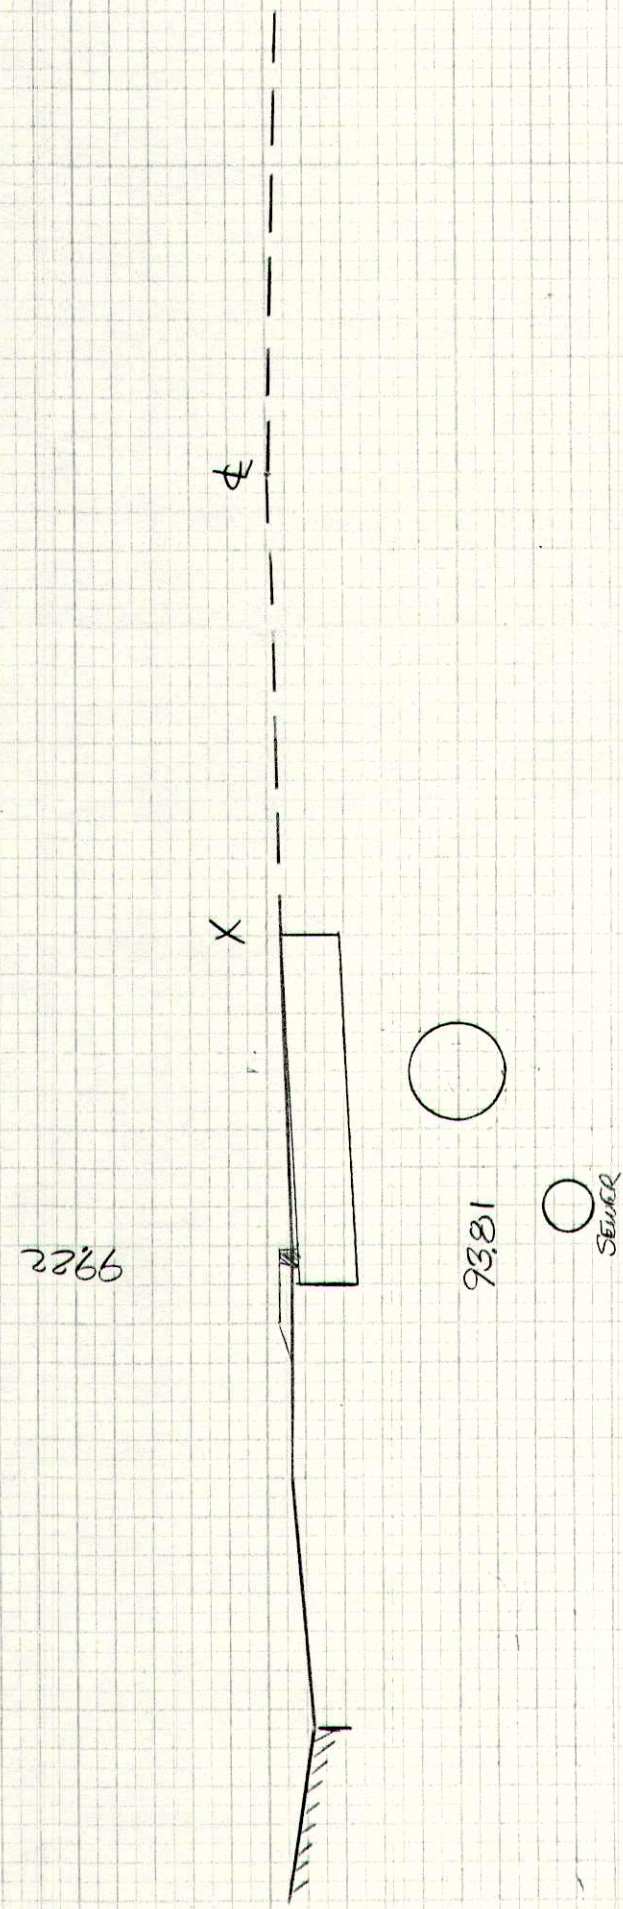


BRICK WALL LT


+73

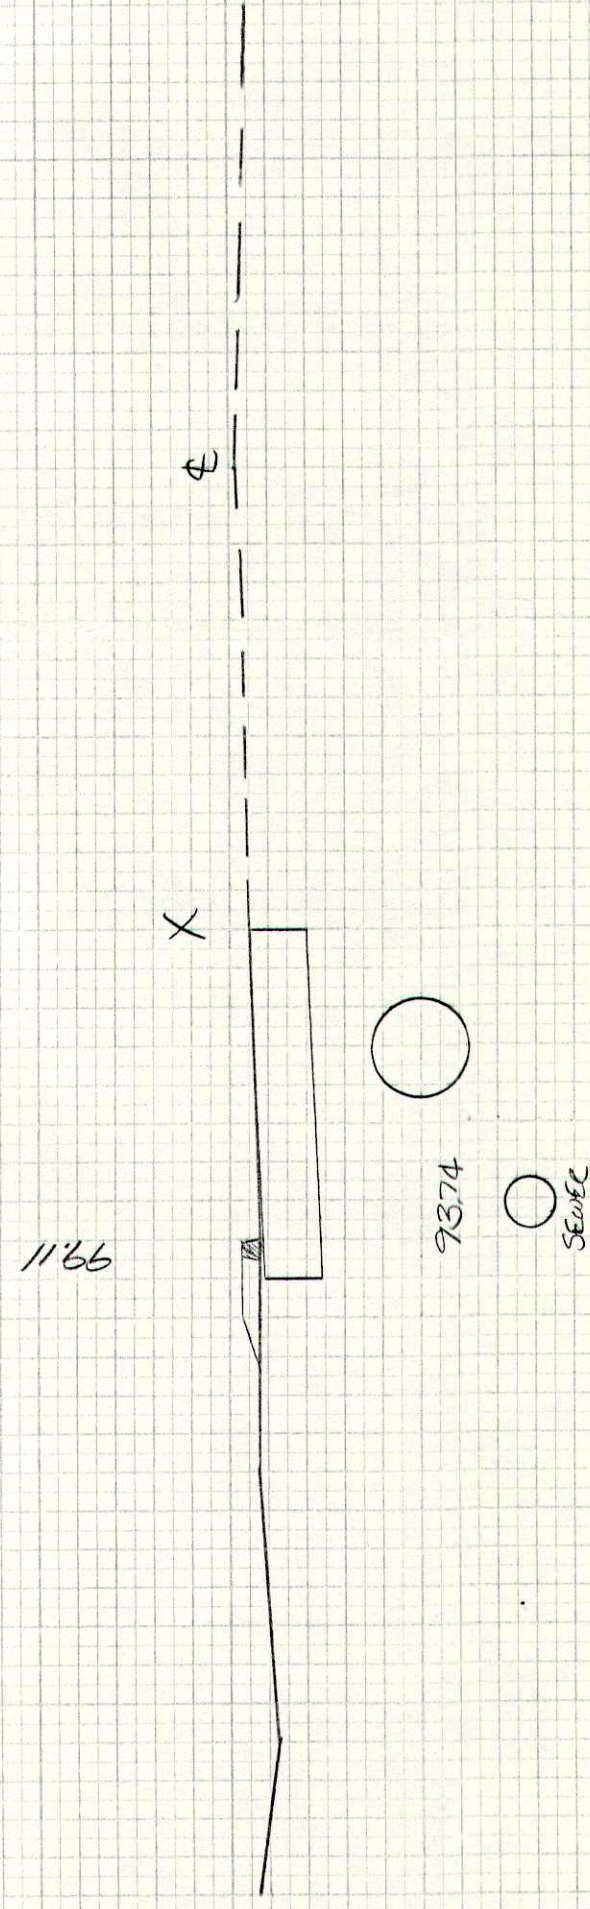

+50

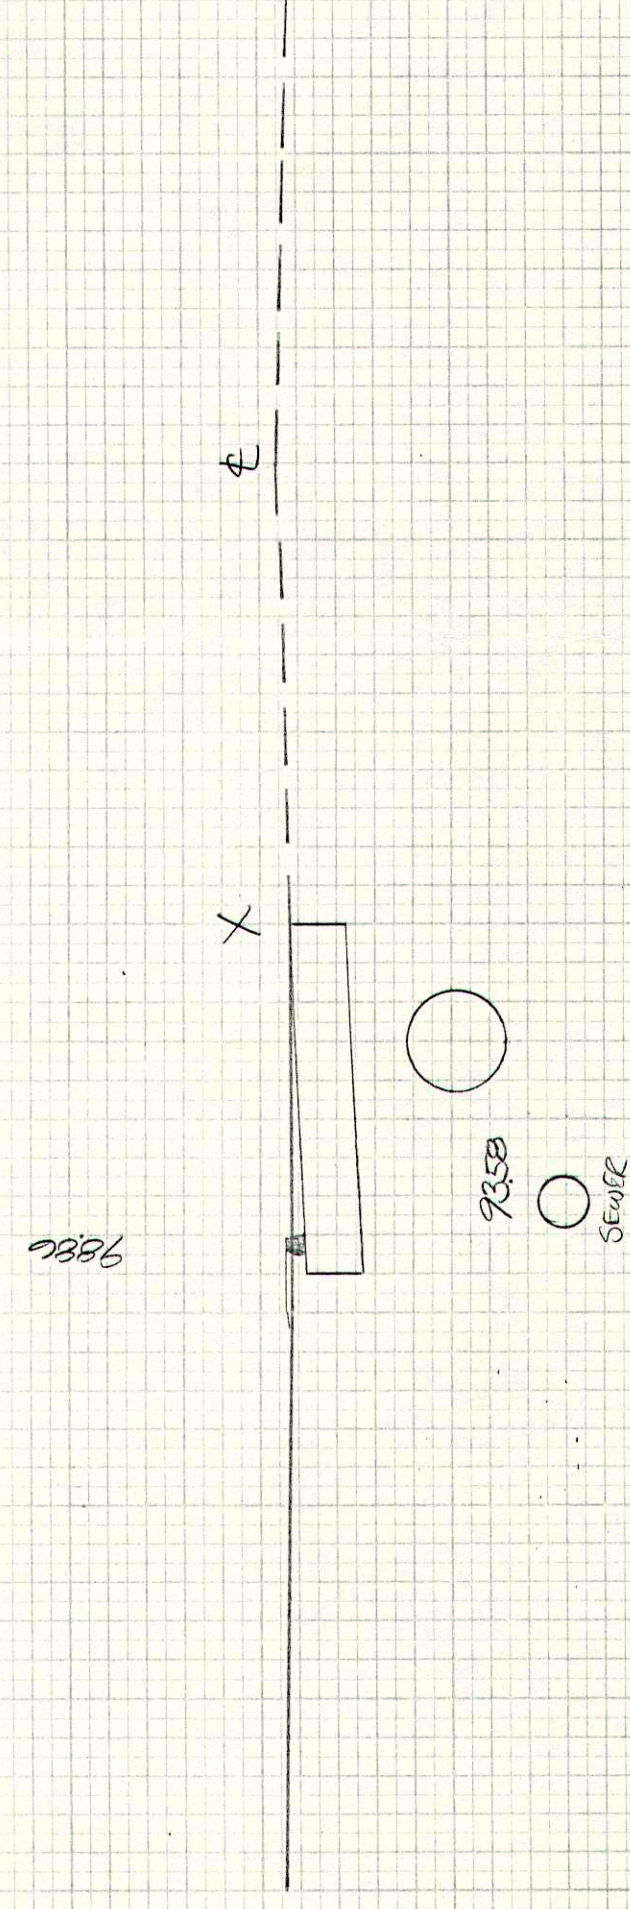

1710

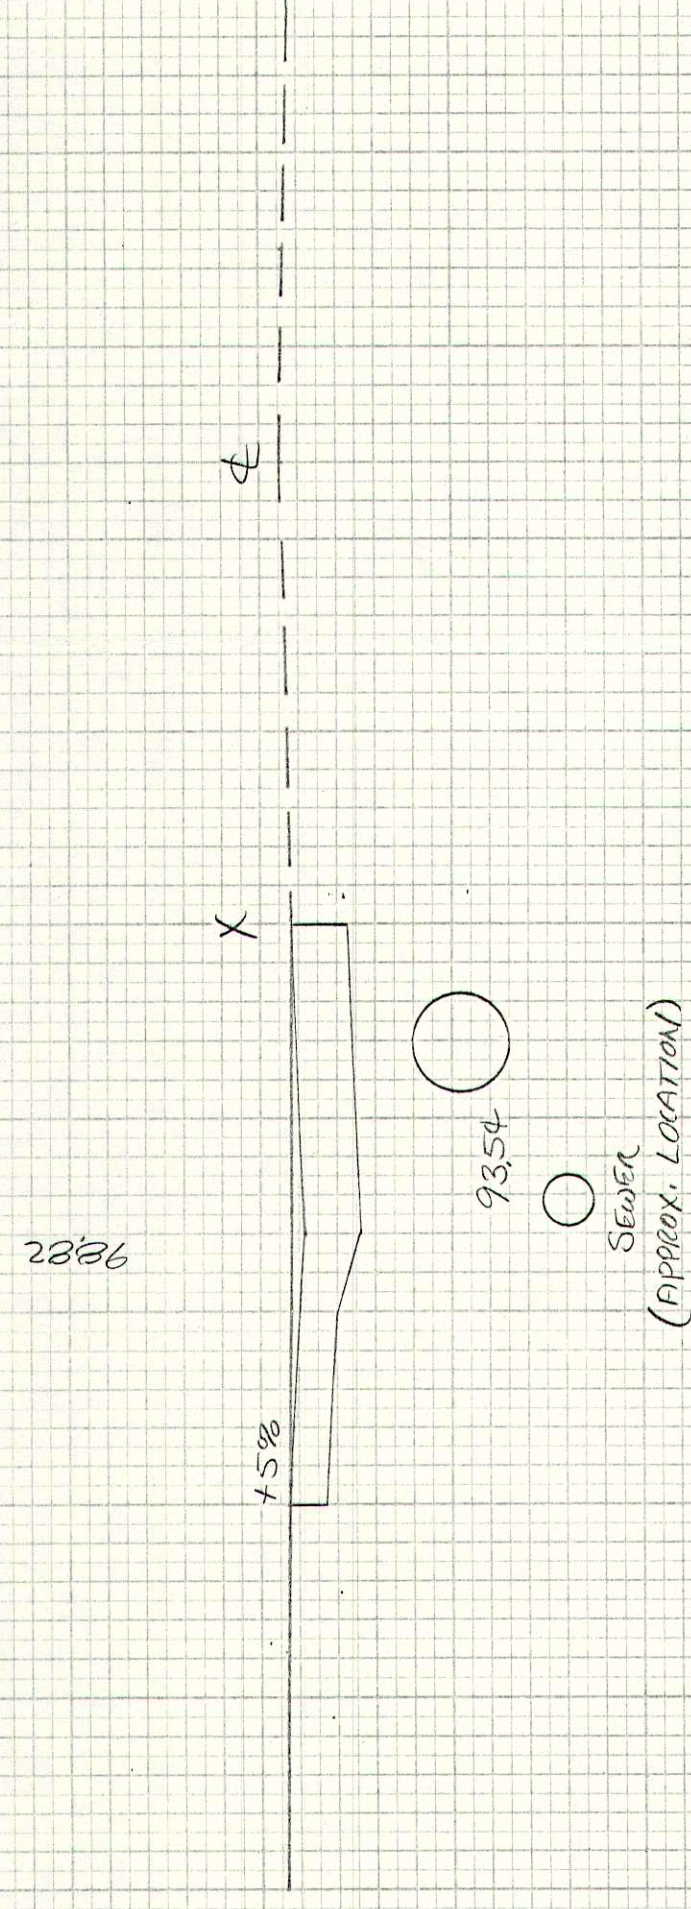


PAVED DRIVE LT


18190

ORIGINAL SURVEY	SURVEY NO.	DATE
NO.		
NOTE BOOK		
AREAS CHECKED		


FINAL SURVEY	SURVEY NO.	DATE
NO.		
NOTE BOOK		
AREAS CHECKED		

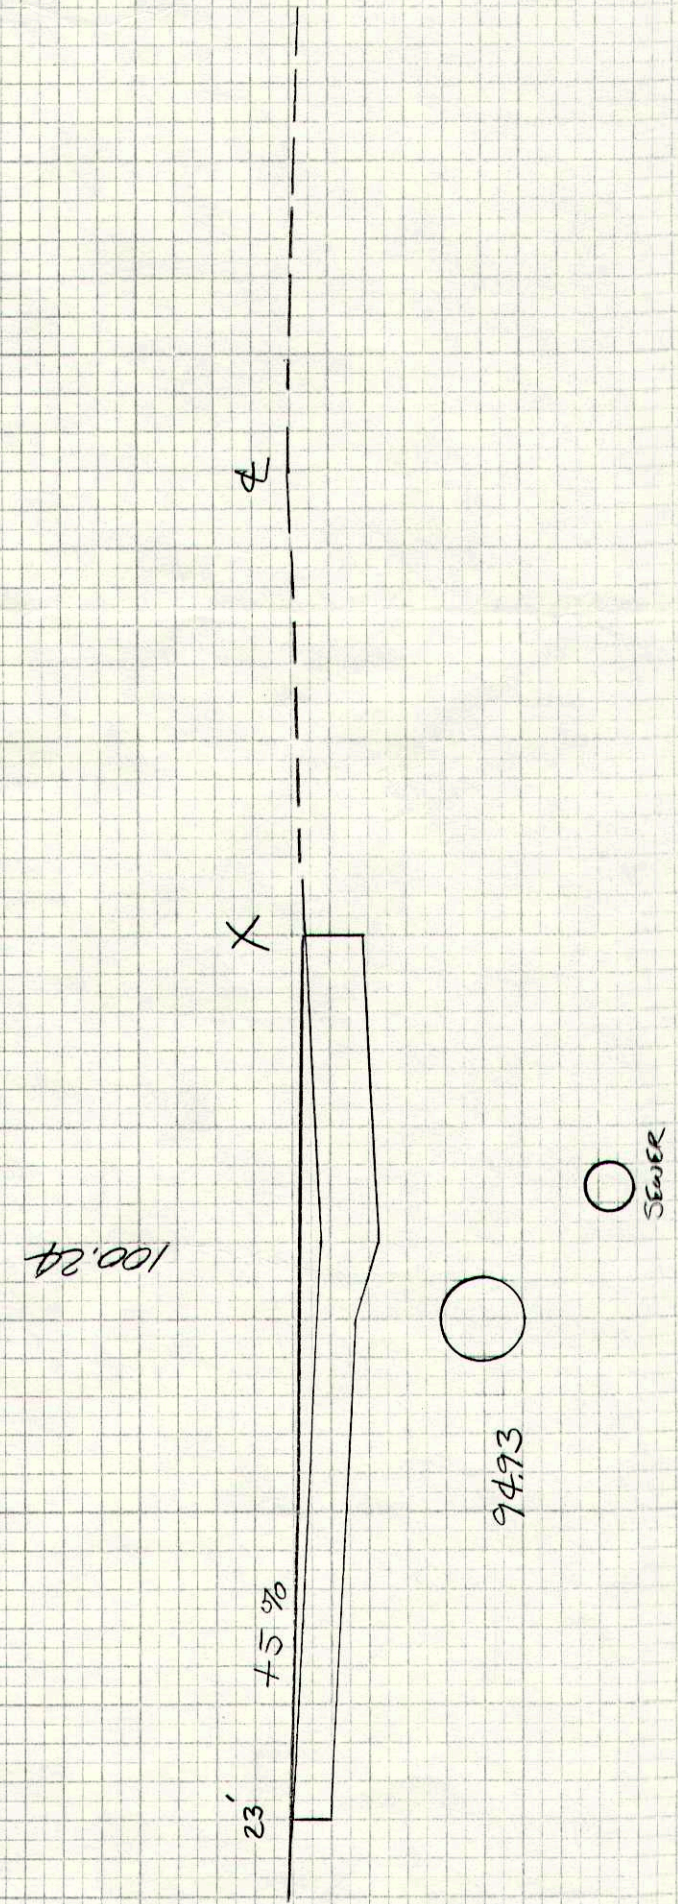


PAVED DRIVE LT. +50

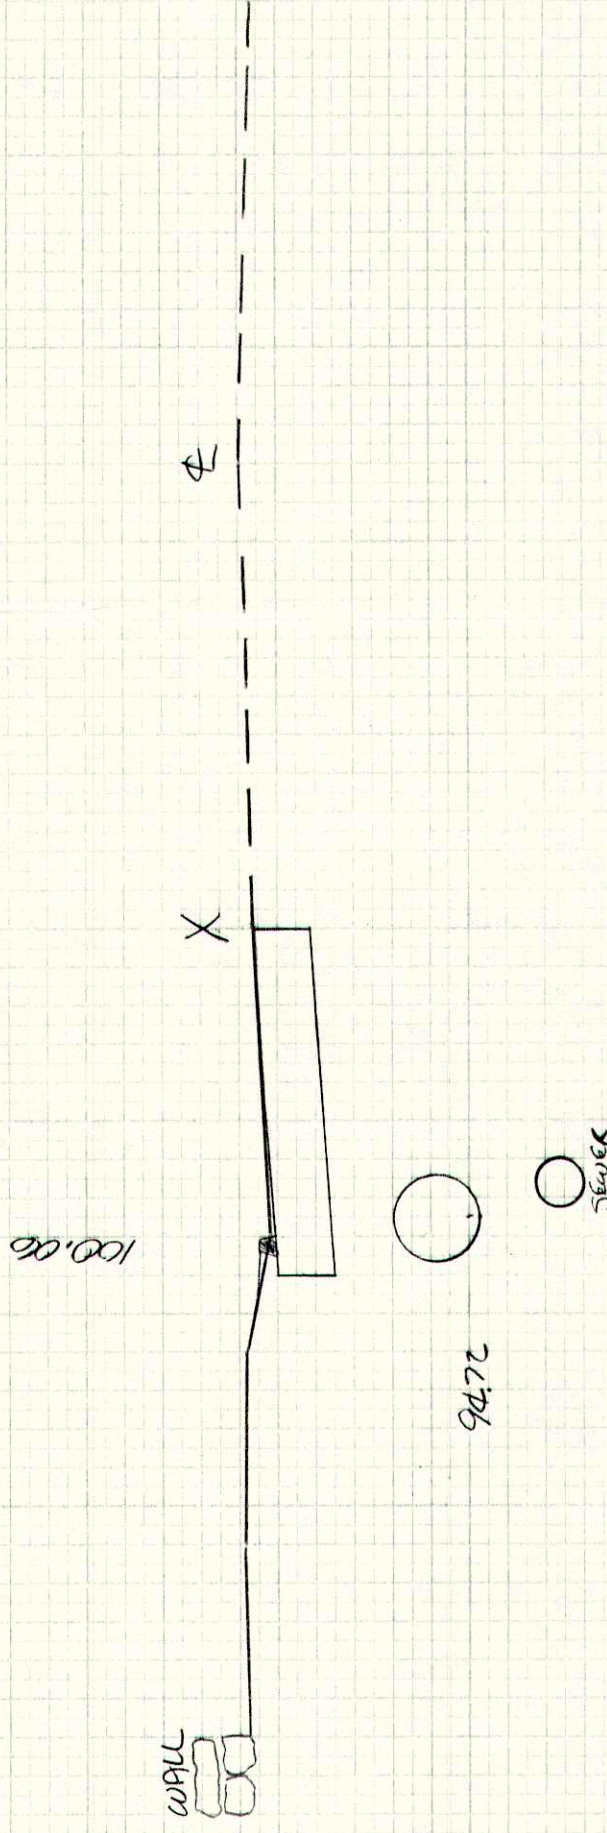


22+0

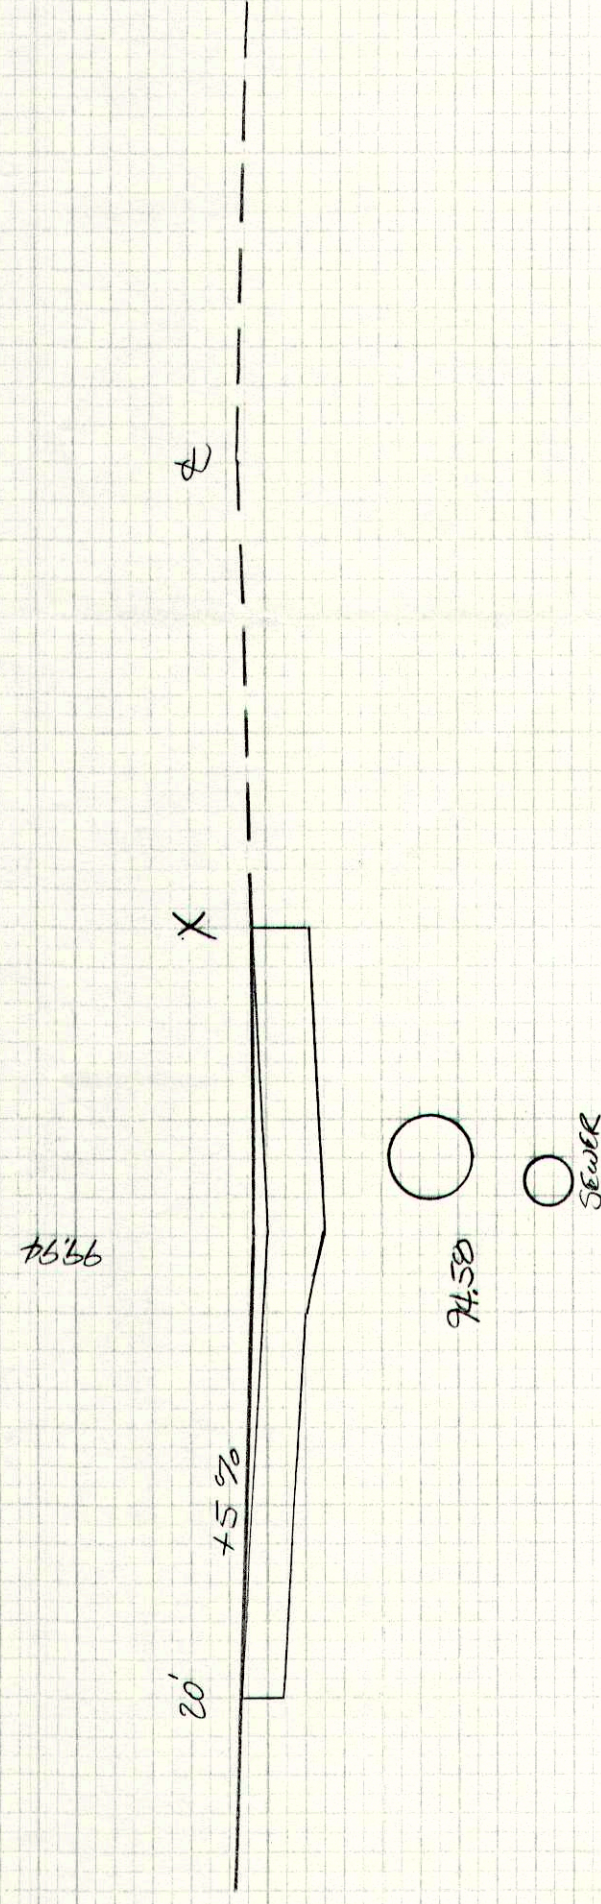


PAVED DRIVE LT. +65

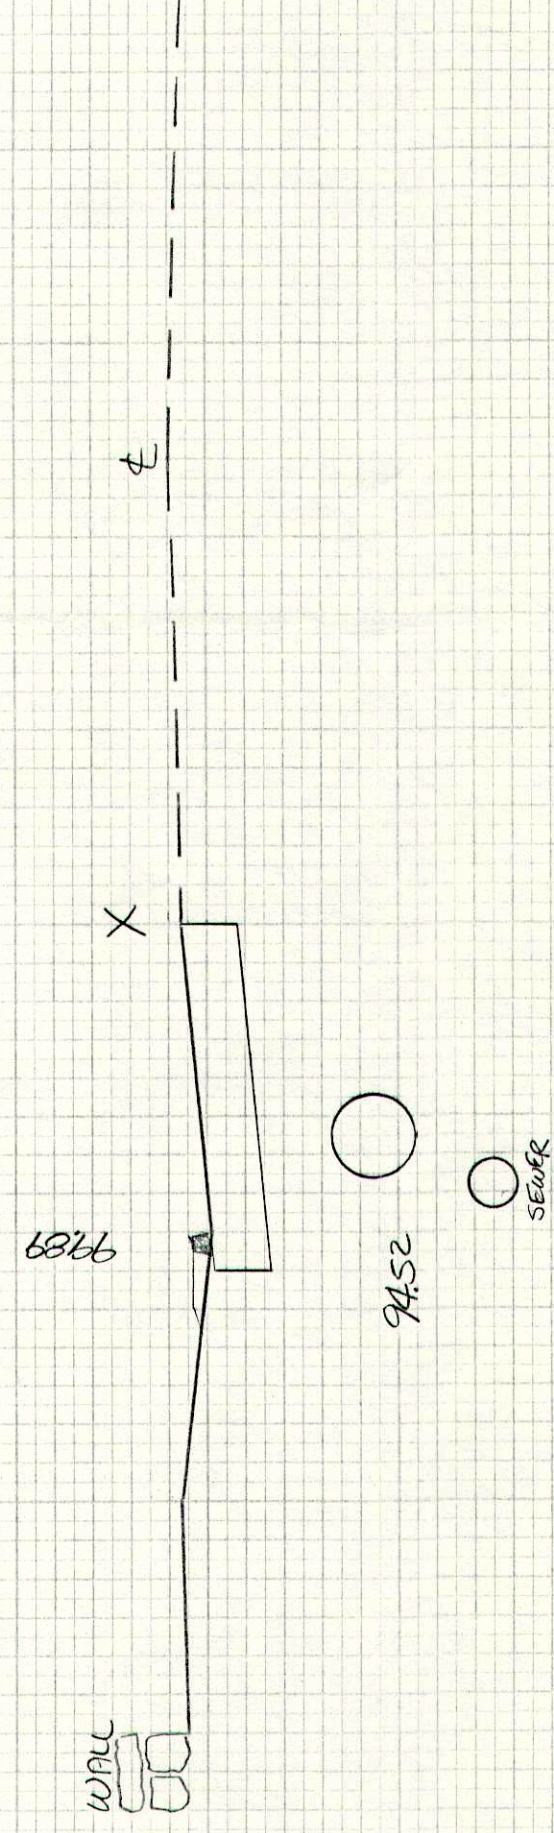

+50

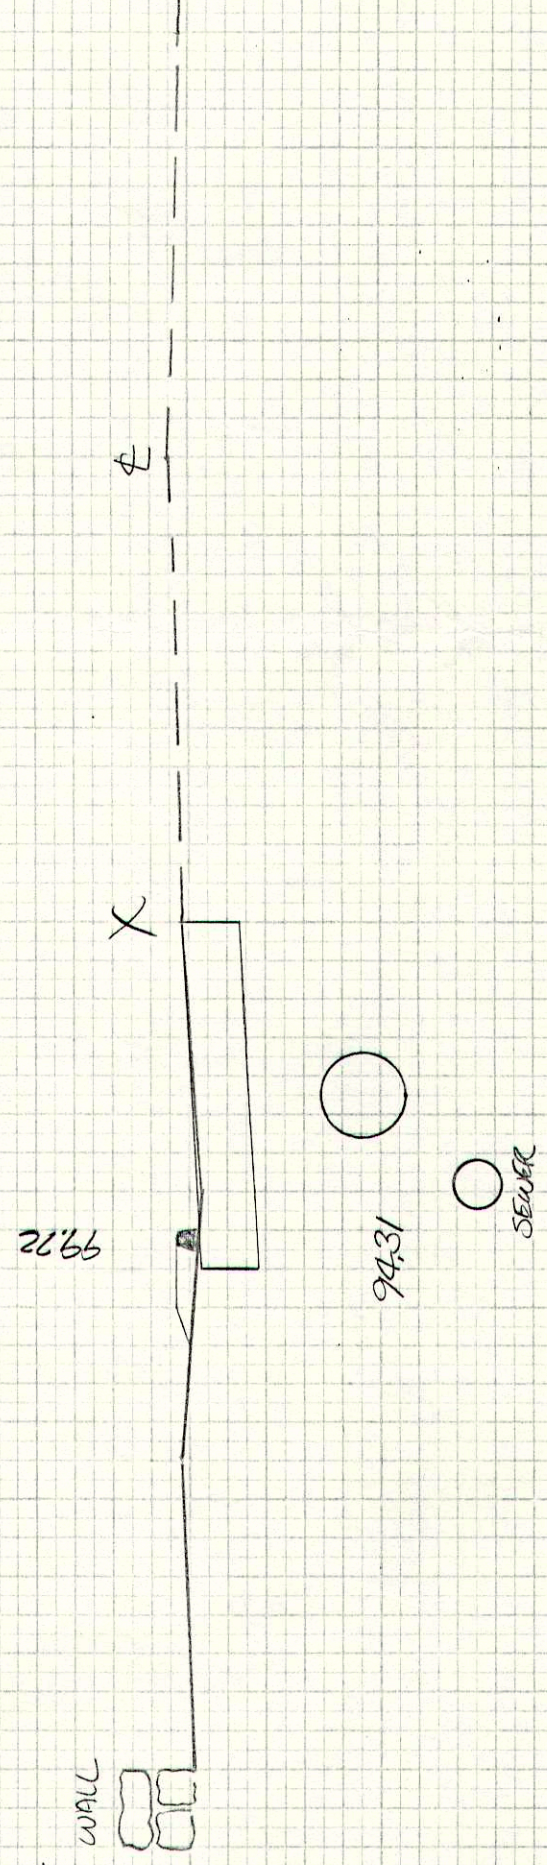

21+0

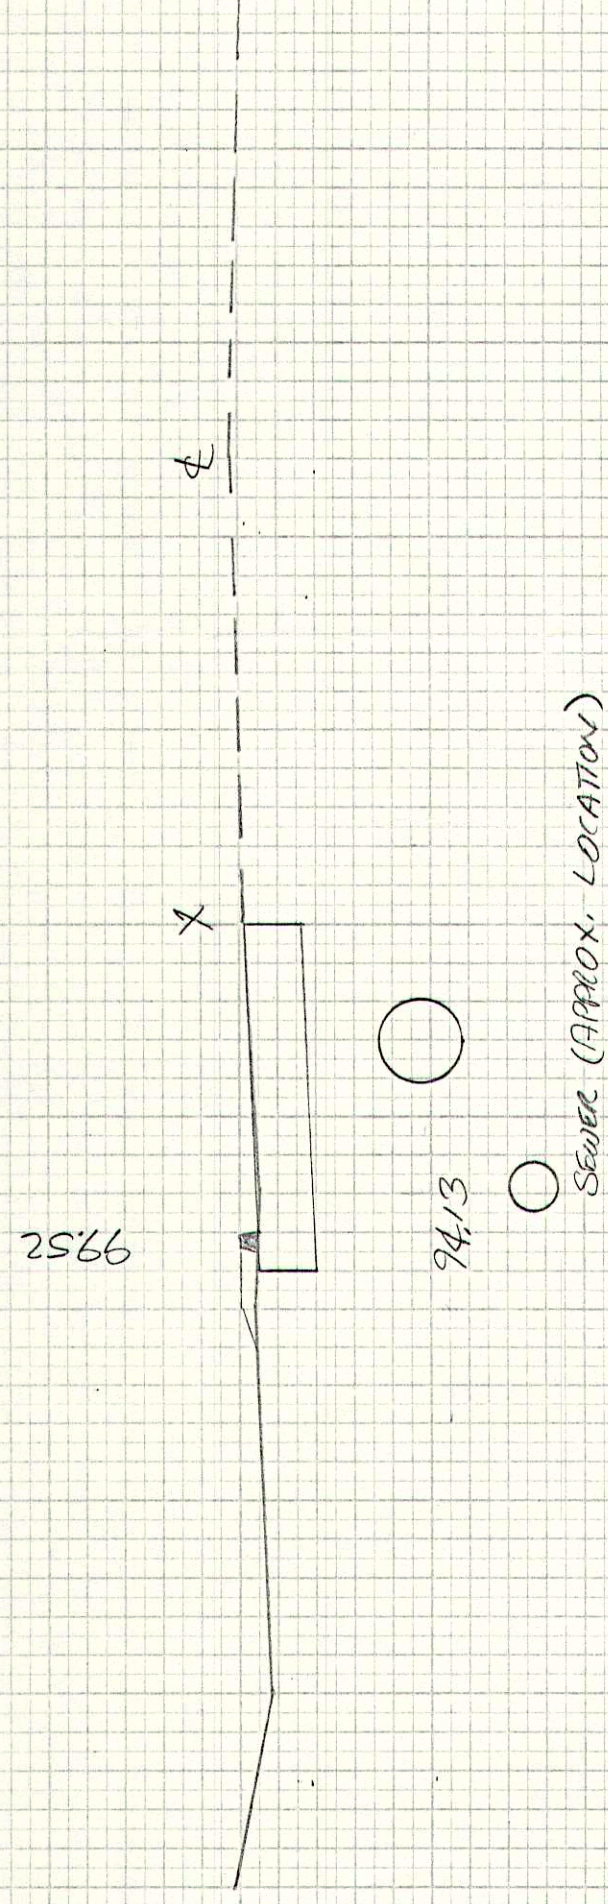


20+50

FILE NO.	STATE	PROJECT NUMBER	SHEET NO.	TOTAL SHEETS
1	MAINE		9	11

ORIGINAL SURVEY	BOOKED	BY	DATE
NOTE BOOK	TEMPLATE		
NO	AREAS CHECKED		

FINAL SURVEY	BOOKED	BY	DATE
NOTE BOOK	TEMPLATE		
NO	AREAS CHECKED		

1-12500

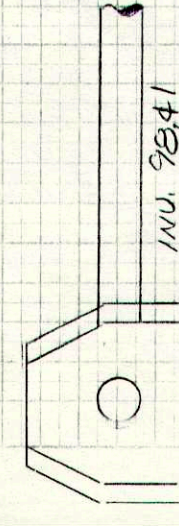


9545

○ SEWER (APPROX. LOCATION)

90

EXISTING STORM M.H. LT.

+62

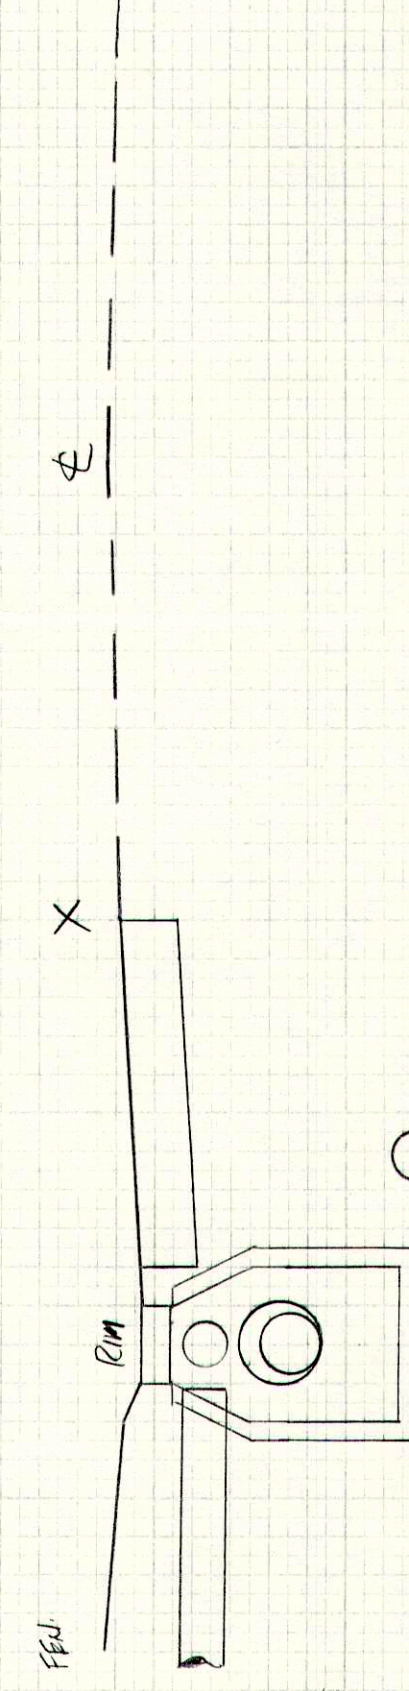


23x58-11' LT.
CONST. CB 100.45
GRATE 95.62
FL 95.62
12" PIPE AND
24" PIPE BK.

90

(EXISTING) CATCH BASIN LT.

+59


END SHOULDER EXCAVATION (PINE RIDGE RD. LT.)

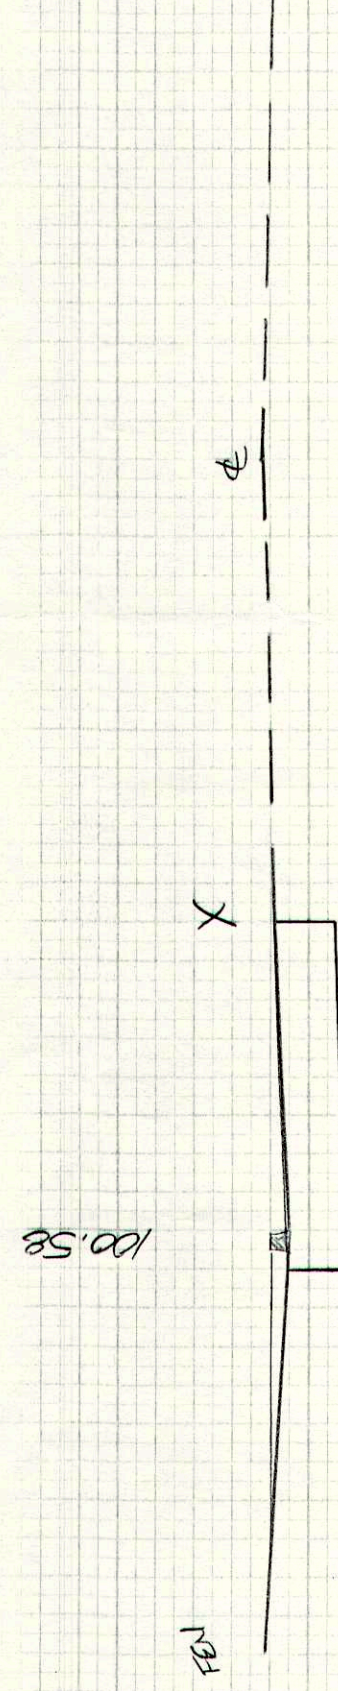

9534

90


+50

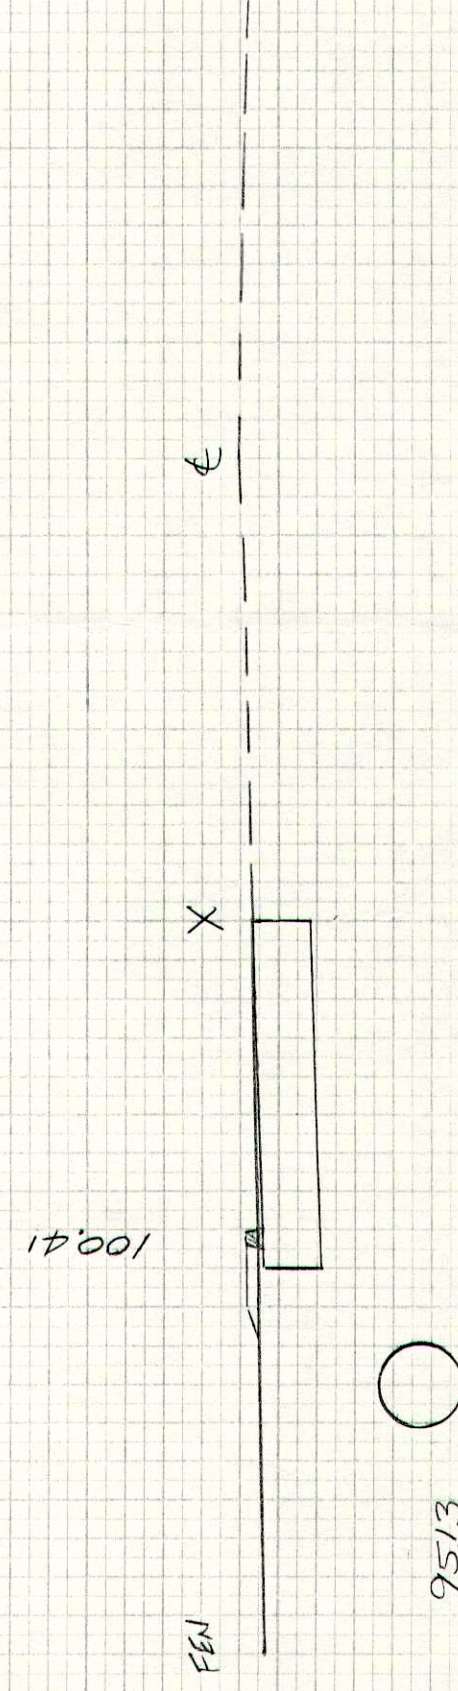

9513

90

23+0

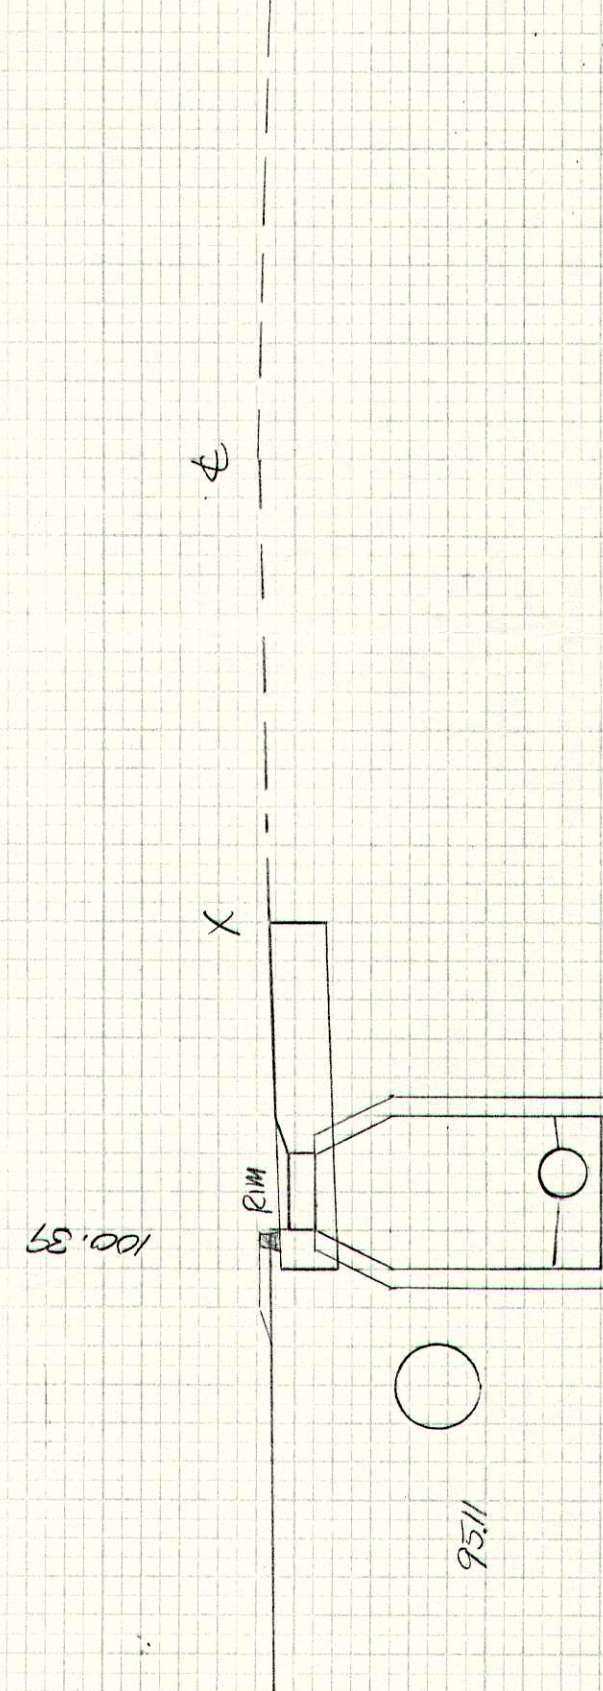


9511

90

EXISTING SEWER M.H. LT. (ADJUST EIM TO GRADE)

+94

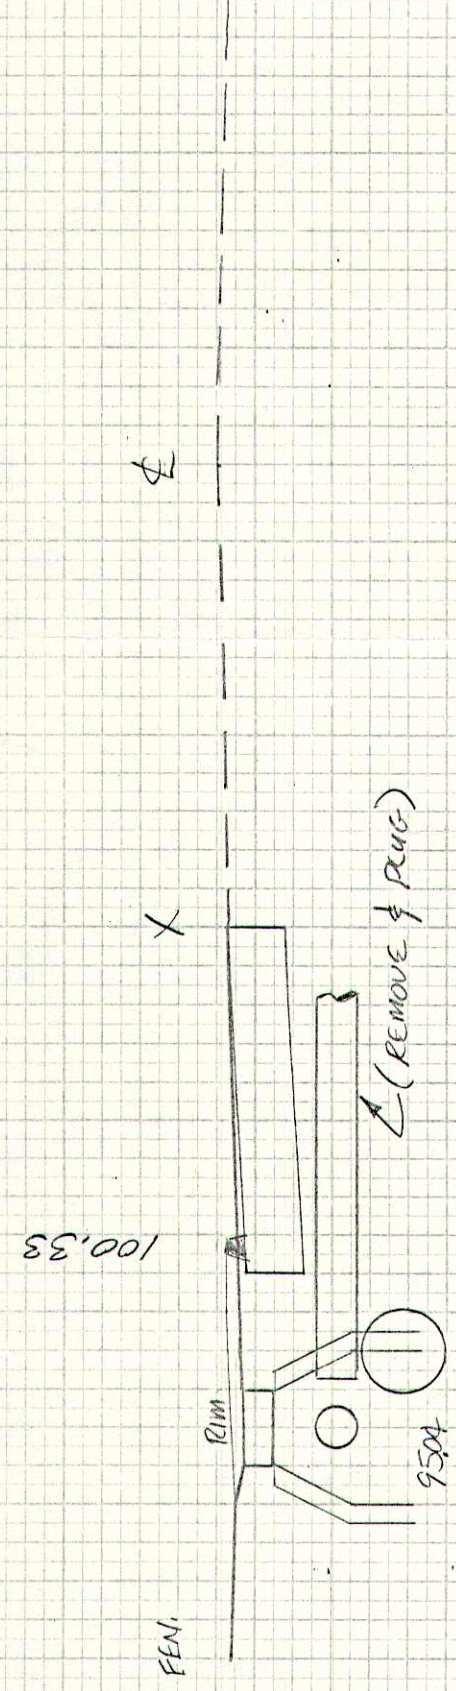

9504

90

EXISTING CATCH BASIN LT. (REMOVE)

22+78

FIG. 88. FALMOUTH - CAMBERLAND

FILE NO.	STATE	PROJECT NUMBER	SHEET NO.	TOTAL SHEETS
1	MAINE		10	11

STA. 22+78 TO 23+62


B

ORIGINAL SURVEY	SURVEYED BY	DATE
NOTE BOOK	TEMPERATURE	
NO.	AREAS CHECKED	

FINAL SURVEY	SURVEYED BY	DATE
NOTE BOOK	TEMPERATURE	
NO.	AREAS CHECKED	

1 12389
SPILLER'S


STATE	PROJECT NUMBER	SHEET NO.	TOTAL SHEETS
MAINE		//	//

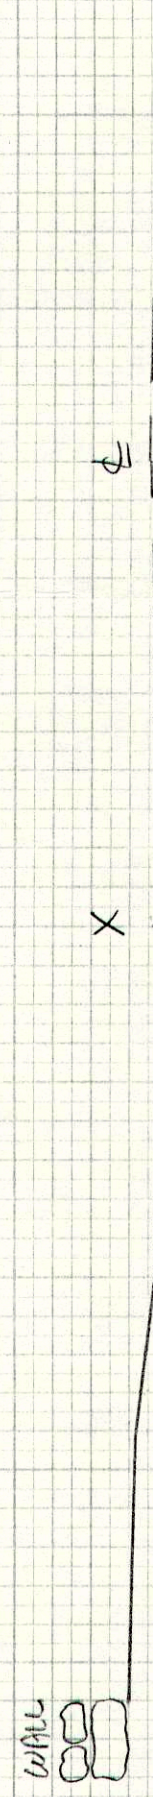

90

+50

24104 C.B.
CONST 100'-58
FL 96.25
18" PIPE OUTLET

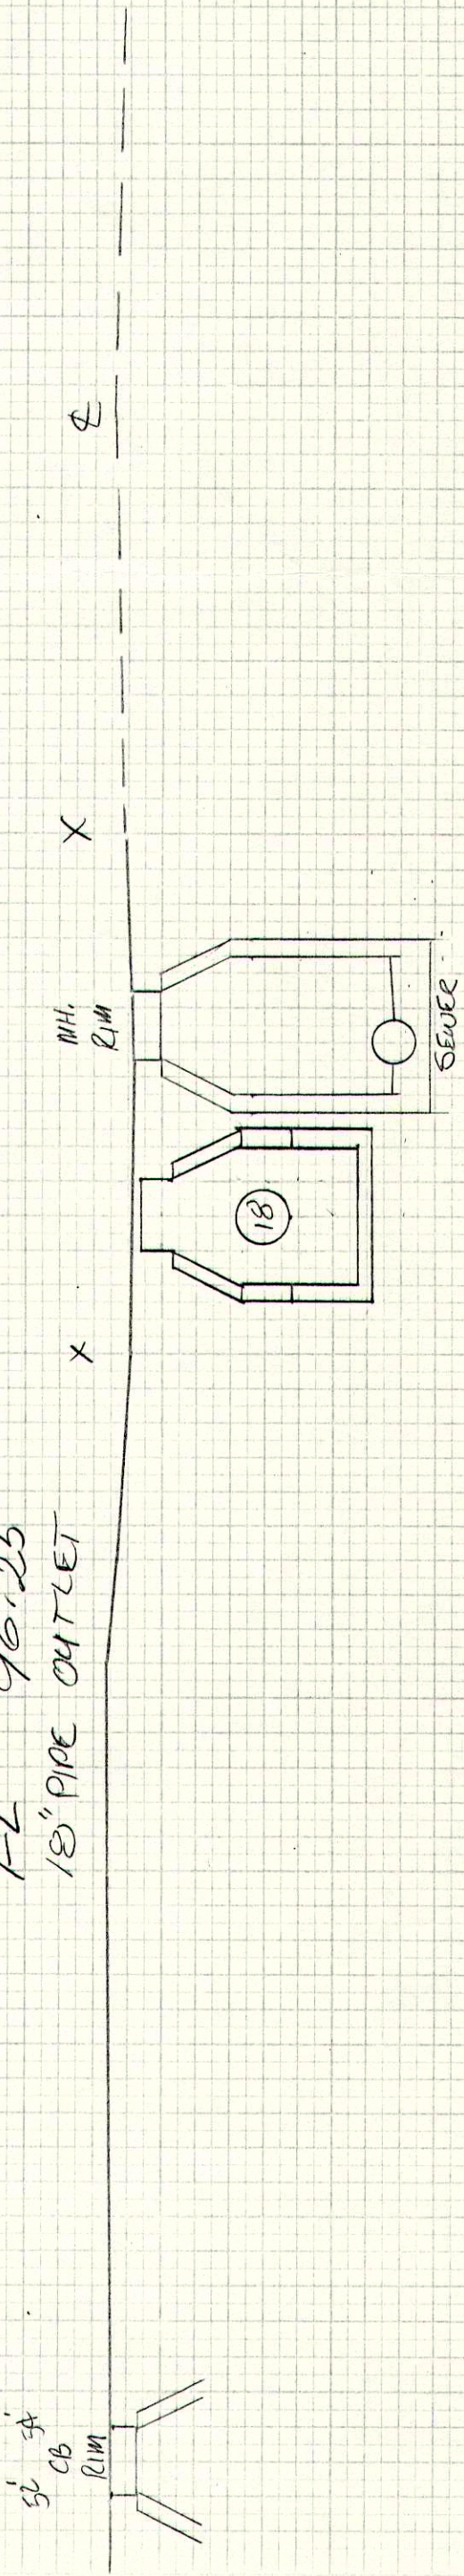

90

(EXISTING) SEWER M.H. AND CATCH BASIN @ +99'-4"

2410



90

PINE RIDGE RD. LT.

23+83

RT. 88 FALMOUTH - CUMBERLAND

STA. 23+83 TO 24+50