

- NOTES:**
- 1/ OWNER OF RECORD: MAINE CENTRAL RAILROAD CO., RIGBY ROAD WEST, PORTLAND, MAINE CCRD 466/TK
  - 2/ LOCUS IS SHOWN AS LOT 14 ON MAP 11-7 OF THE TOWN OF CUMBERLAND ASSESSORS MAPS
  - 3/ RAILROAD RIGHT OF WAY LINE DETERMINED FROM CENTER OF MONUMENT FOUND AT STATION 243 + 01.65 AND BEARING OF TRACKS ON TANGENT WEST OF CURVE. SEE 'RIGHT OF WAY AND TRACK MAP MAINE CENTRAL RAILROAD JUNE 30, 1916 V. 1. / 5'
  - 4/ SEE CUMBERLAND COUNTY ENGINEERS PLAN BOOK 4, PAGE 23 SHEET 2 FOR LAYOUT OF LONGWOODS ROAD
  - 5/ BEARINGS ARE BASED ON MAGNETIC AZIMUTH TAKEN 6/21/85

LOW OR FORMERLY  
MARIE A. BOLDUC  
1579/24

CENTER  
GRANITE  
MONUMENT  
FOUND

5/8" IRON  
ROD TO  
BE SET  
71.53 (TYP)


1108°-35'-45" W  
681.13'

**ROUTE 9**  
PUBLIC 60' WIDE  
LONGWOODS ROAD


CENTER BASE  
GRANITE  
MONUMENT  
FOUND

I CERTIFY THAT THIS SURVEY CONFORMS TO THE  
MAINE BOARD OF REGISTRATION FOR LAND  
SURVEYORS STANDARDS FOR STANDARD  
BOUNDARY SURVEY CONDITION II.

*John C. Schwalida* 4-16-86  
JOHN C. SCHWALIDA #1252

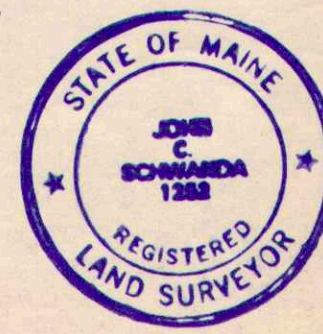

<b>PLAN OF LAND</b> STANDARD BOUNDARY SURVEY		
ON ROUTE 9 CUMBERLAND, MAINE FOR		
<b>RICKIE YUE</b>		
Owen Haskell, Inc.		
Civil Engineers	South Portland, Maine	Land Surveyors
Drawn By J.C.S.	Date	Job No.
Trace By M.M.H.	APRIL 16, 1986	8539 C
Check By J.C.S.	Scale	Drwg. No.
Bk No 329	1" = 50'	1

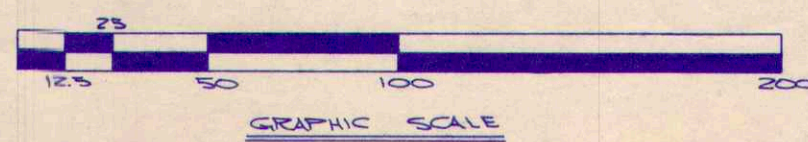

*Job 1-11-86*