

Maine State Library

Digital Maine

Transportation Documents

Transportation

11-6-1928

Maine Highway Commission : Piscataquis River Bridge, Town of Howland, Penobscot Co., Portal & Plates (6-192), November 6, 1928

Maine Department of Transportation


Follow this and additional works at: https://digitalmaine.com/mdot_docs

Recommended Citation

Maine Department of Transportation, "Maine Highway Commission : Piscataquis River Bridge, Town of Howland, Penobscot Co., Portal & Plates (6-192), November 6, 1928" (1928). *Transportation Documents*. 1228.

https://digitalmaine.com/mdot_docs/1228

This Text is brought to you for free and open access by the Transportation at Digital Maine. It has been accepted for inclusion in Transportation Documents by an authorized administrator of Digital Maine. For more information, please contact statedocs@maine.gov.

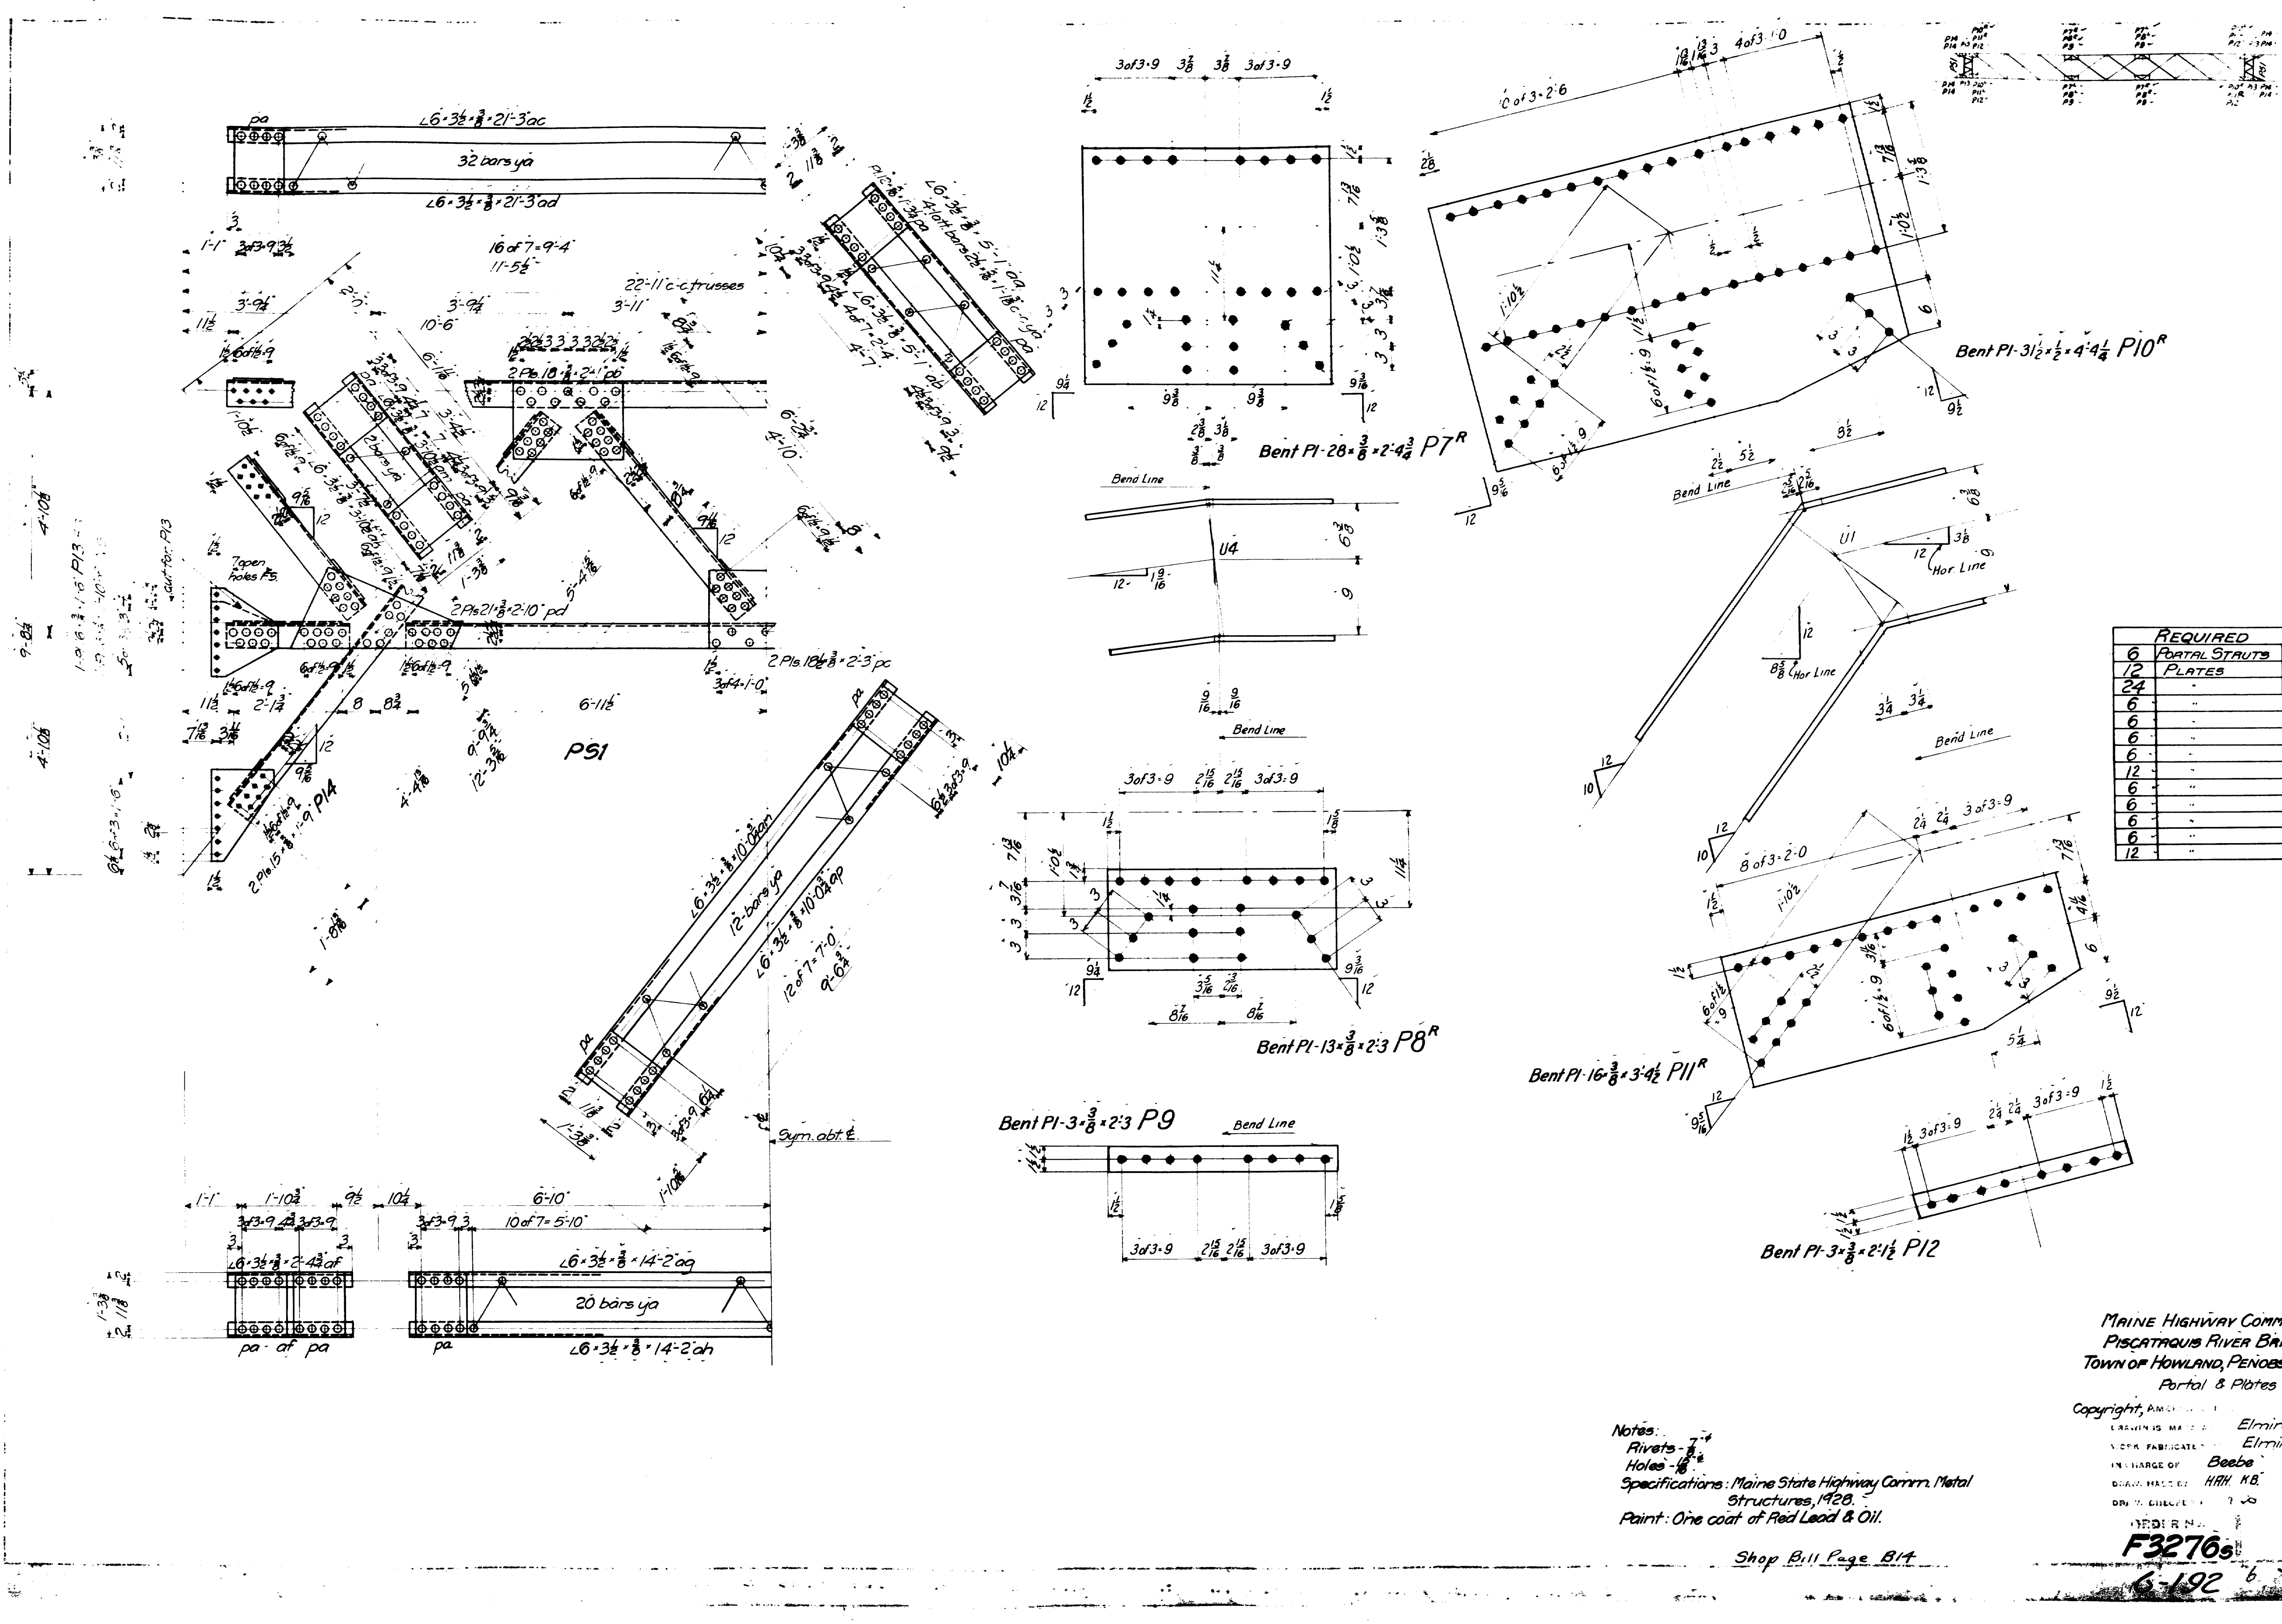

REQUIRED		
6	PORTAL STRUTS	PS1
12	PLATES	P13
24		P14
6		P7L
6		P8L
6		P8R
12		P9
6		P10R
6		P10L
6		P11L
12		P12

Notes:
 Rivets - 7/8"
 Holes - 1 1/8"
 Specifications: Maine State Highway Comm. Metal Structures, 1928.
 Paint: One coat of Red Lead & Oil.

MAINE HIGHWAY COMMISSION
 PISCATAQUIS RIVER BRIDGE
 TOWN OF HOWLAND, PENOBSCOT CO.
 Portal & Plates

Copyright, 1928
 DRAWING MADE BY Elmira
 CHECK FABRICATED BY Elmira
 IN CHARGE OF Beebe
 DRAWN BY HAH, K.B. 11-6-28
 CHECKED BY J. J. 11-11-28

Shop Bill Page B14

F3276s
 6-192

