

Maine State Library

**Digital Maine**

---

Transportation Documents

Transportation

---

12-15-1965

**Piscataquis River Bridge, Howland, Maine : Girder GID (97-112),  
December 15, 1965**

Maine Department of Transportation

Follow this and additional works at: [https://digitalmaine.com/mdot\\_docs](https://digitalmaine.com/mdot_docs)

---

SHIP		BILL OF MATERIAL				DWG. 664-444-56
MARK	NO.	MARK	SHAPE	LENGTH	WT.	REMARKS
GID	1		GIRDER	81' 8 3/4"		
	1	WP1	R 63 x 3	56' 0"		WELD IT A36
	1	WP2	DO	25' 8 3/4"		DO
	1	FP1	R 19 x 1	44' 0"		FLG R
	1	FP2	R 13 x 1	22' 9"		
	1	FP3	DO	14' 11 1/2"		
	1	FP4	DO	4' 11 1/2"		DO
	1	FP5	R 9 x 3/4	54' 0"		FLG R
	1	FP6	DO	22' 8 3/4"		FLG R
	1	P1	R 6 x 2	5' 3"		STIFF. R
	1	P2	DO	5' 3"		DO
	3	P3	R 6 x 3/8	5' 3"		DO
	16	P4	DO	5' 3"		DO
	3	P5	DO	0' 9 3/4"		GUST. R.
	266	SHOP	3/4" NELSON STUDS	0' 5"		

PROJECT No. I 95-8 (59)



SHOP CONNECTIONS: WELD  
 FIELD CONNECTIONS: 3/4" H.S. BOLTS A365  
 HOLES: 1/8"  
 PAINT: STATE SPECS.

APP. AS NOTED 12-10-65


GIRDER GID

NO.	DATE	DESCRIPTION
1	INSPECTION	1-7-66
3	CUSTOMER	1-7-66
3	S.H.O.	1-7-66
5	SHOP	12-23-65
2	F.A.	11-9-65
DRAWN 9-29-65 E.M.		
REVISION 12-15-65 E.M.		
REVISION		
REVISION		

Bancroft & Martin Inc.  
 Brewer, Maine  
 PISCATAQUIS RIVER BRIDGE  
 HONLAND MAINE  
 CUSTOMER/NORMAN E. JACKSON INC.  
 DESIGNER STATE HIGHWAY COMM.  
 ORDER VERBAL DWG. 664-444-56

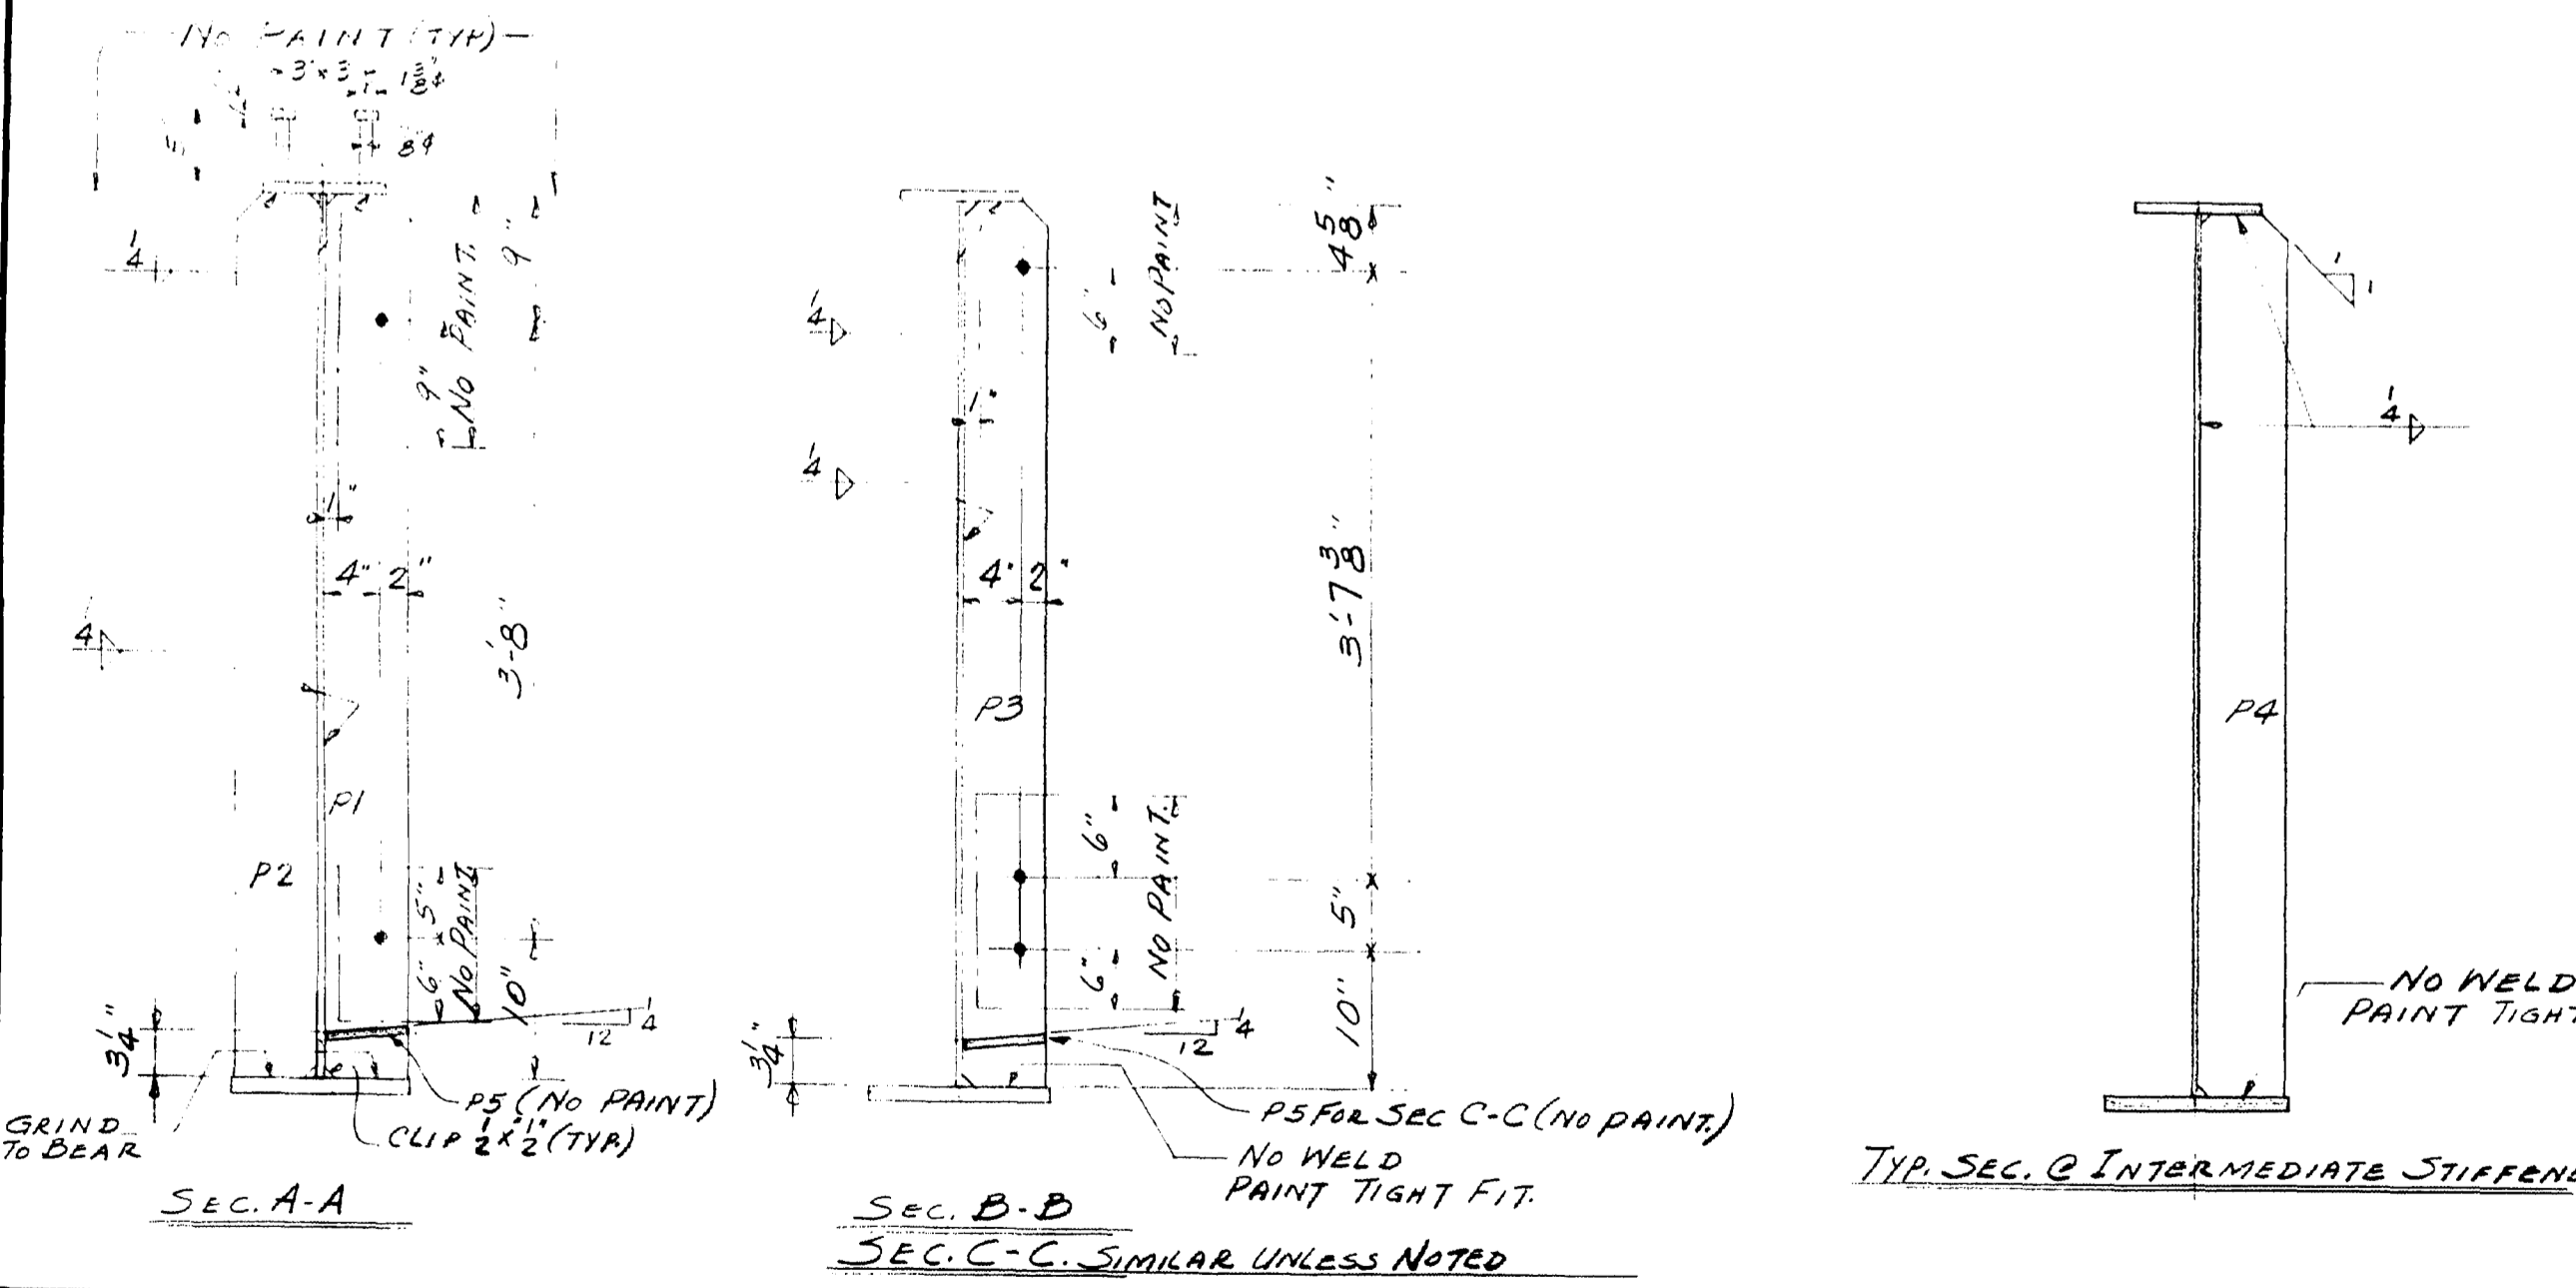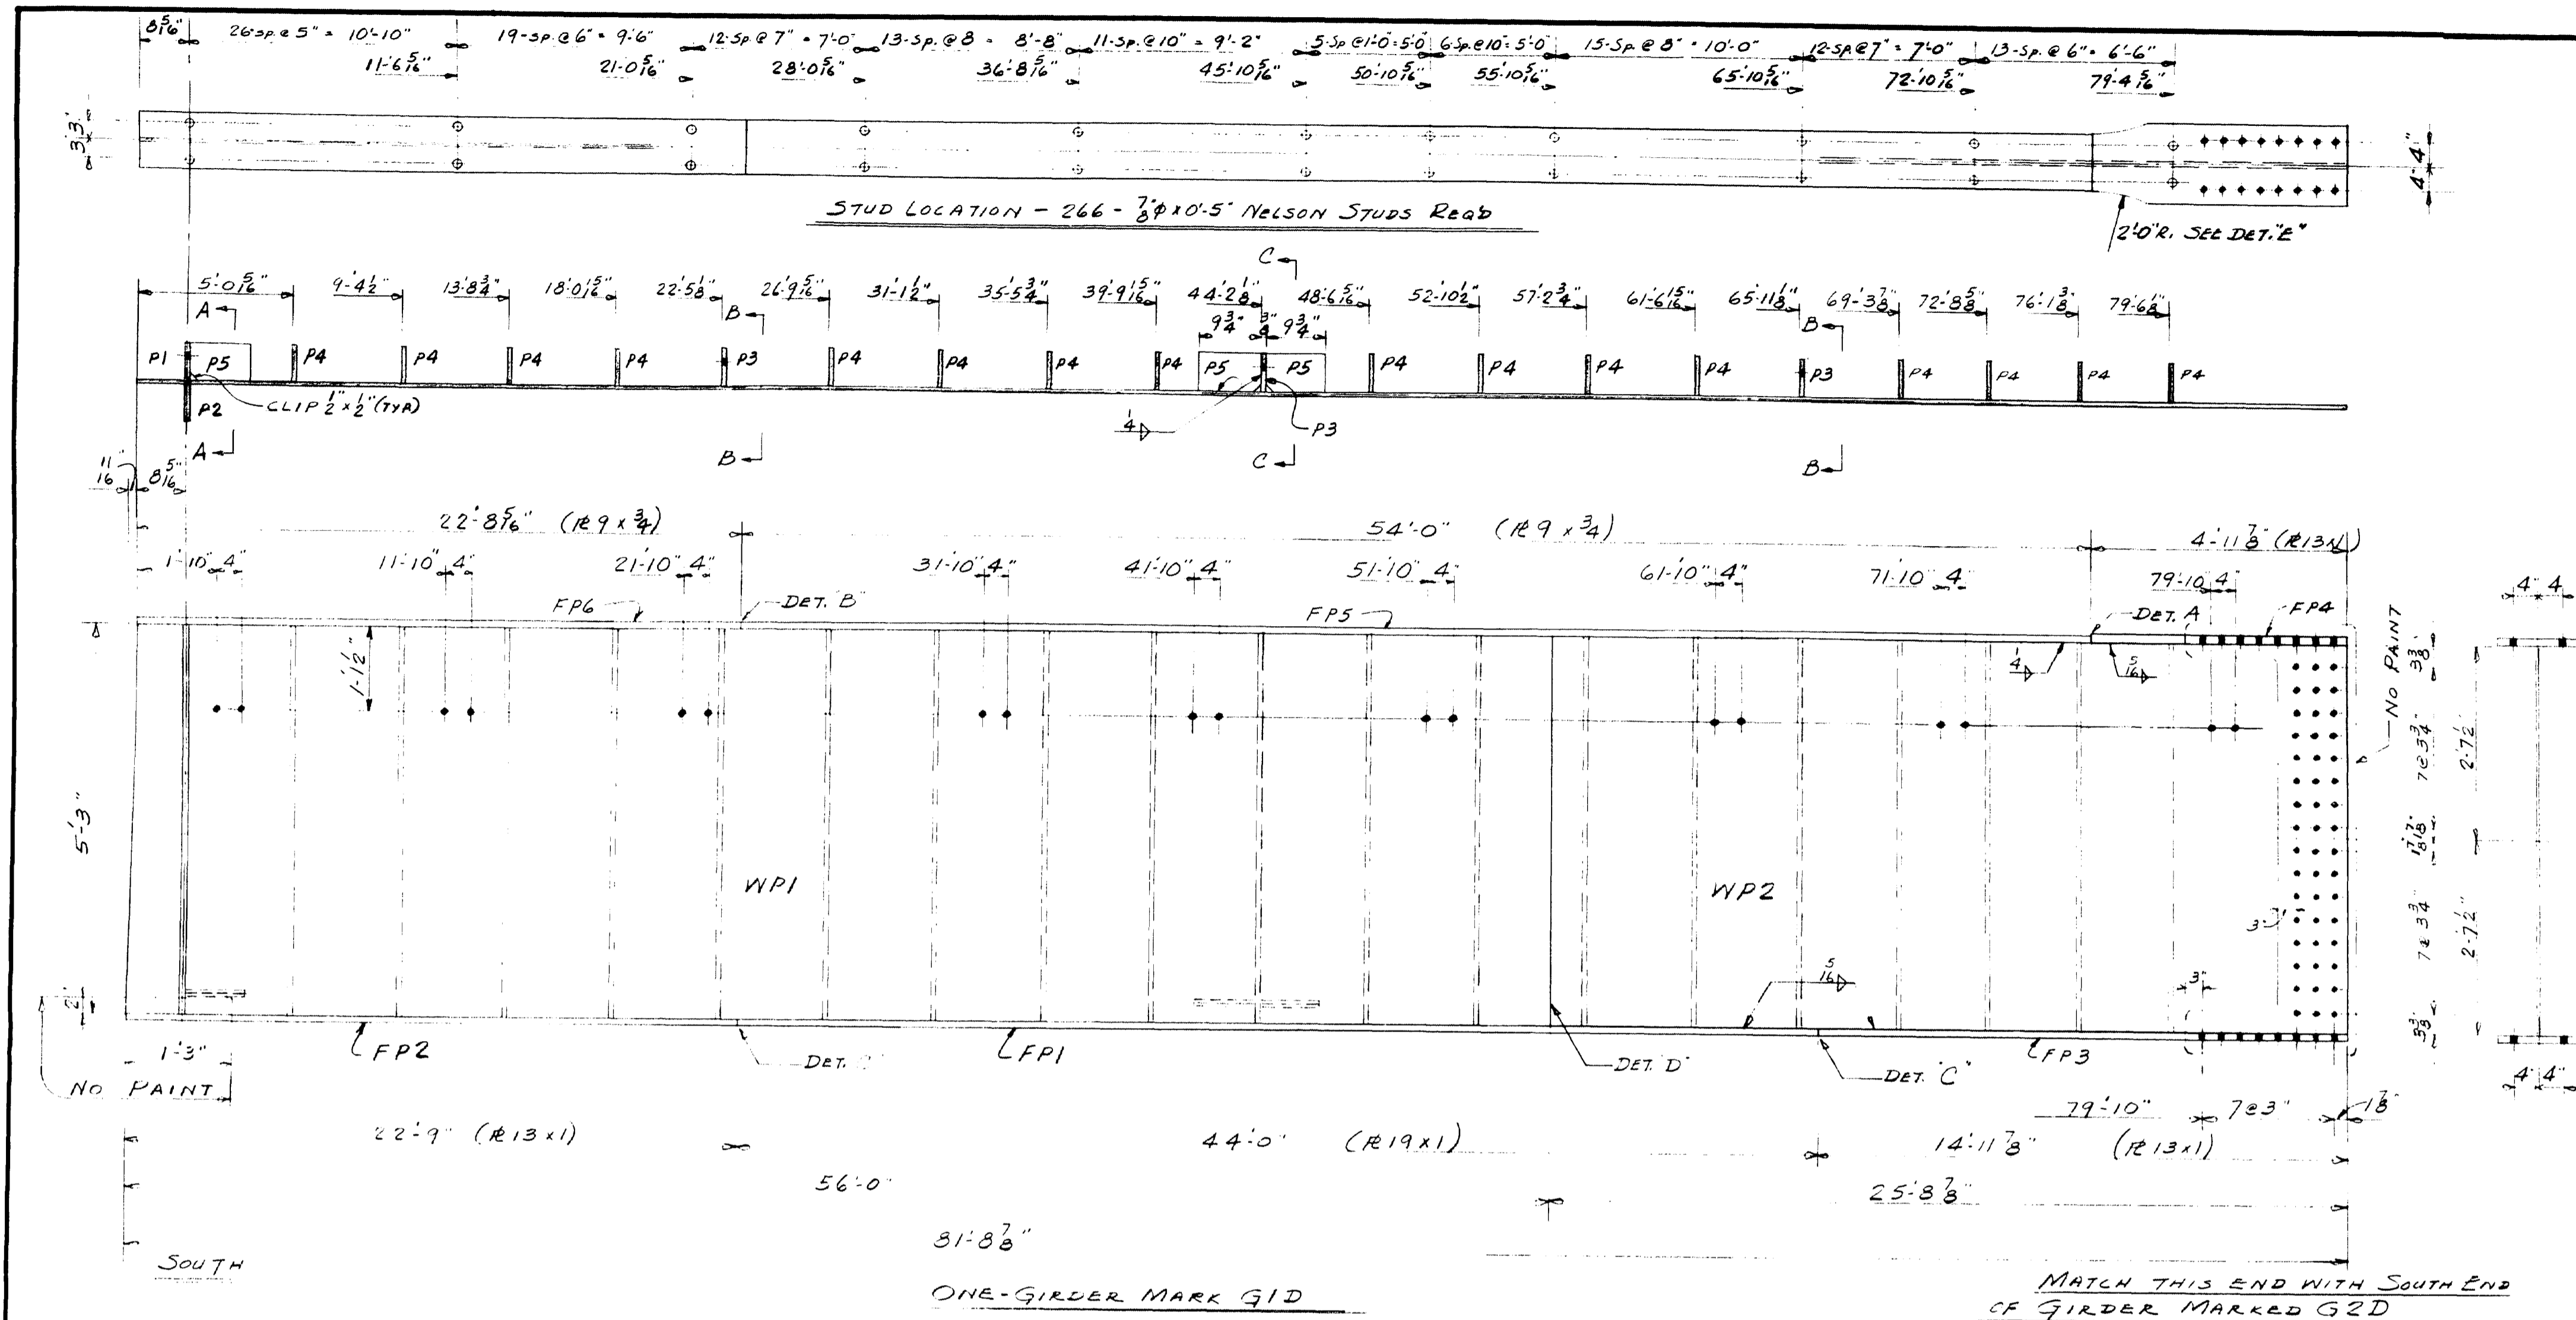

NOTE:  
 SEE DWG. 664-444-ES FOR  
 CAMBER DIAGRAM, SHOPWELDING  
 DETAILS, AND NOTES

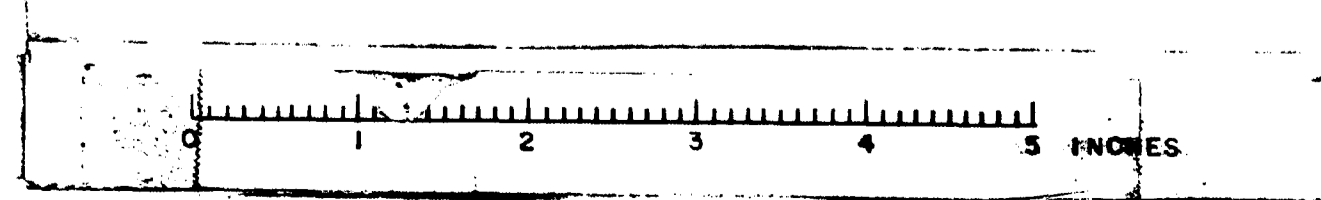

97-112