

WINDHAM


CUMBERLAND

FALMOUTH

ATLANTIC OCEAN

LINE	FALMOUTH, CUMBERLAND, & WINDHAM CORNER	BLACKSTRAP ROAD	MAINE TURNPIKE "WEST"	MAINE TURNPIKE "EAST"	GRAY ROAD "WEST"	SCHUSTER ROAD	WINN ROAD "WEST"	WINN ROAD "EAST"	LONGWOODS ROAD	MIDDLE ROAD "IRON"	ROUTE 88	IRON IN WHITE ROCK ATLANTIC OCEAN	LINE
ATLANTIC OCEAN TO FALMOUTH, CUMBERLAND, & WINDHAM BEARING OF N 55° 38' 22.21" W	0.00'	93.77'	132.49'	132.80'	110.76'	107.53'	61.77'	62.58'	51.03'	55.56'	6.48'	0.00'	ATLANTIC OCEAN TO FALMOUTH, CUMBERLAND, & WINDHAM BEARING OF N 55° 38' 22.21" W
ATLANTIC OCEAN TO BLACKSTRAP ROAD BEARING OF N 55° 30' 38.78" W	99.80'	0.00'	47.66'	48.82'	33.51'	33.04'	12.15'	13.11'	19.15'	37.34'	9.87'	0.00'	ATLANTIC OCEAN TO BLACKSTRAP ROAD BEARING OF N 55° 30' 38.78" W
ATLANTIC OCEAN TO GRAY ROAD BEARING OF N 55° 27' 18.44" W	143.06'	40.66'	10.67'	12.40'	0.00'	0.72'	9.42'	8.40'	5.25'	29.35'	11.46'	0.00'	ATLANTIC OCEAN TO GRAY ROAD BEARING OF N 55° 27' 18.44" W

GRAPHIC SCALE SCALE 1:24,000

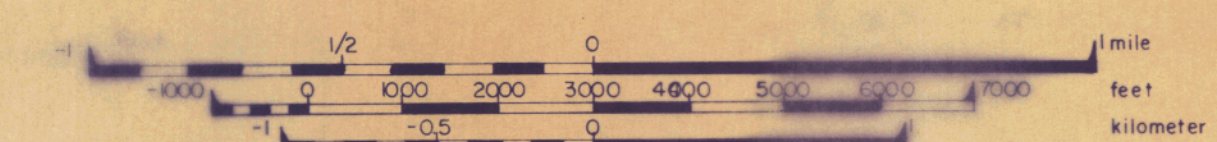

LOCATION OF EXISTING MONUMENTATION					
TOWN LINE					
MADE FOR					
FALMOUTH-CUMBERLAND					
Job 7848	Scale Horz. 1" = 100'	Drawn By j. b. w.	Checked By MSLS	Date 3/7/79	Sheet 01
ROBERT P. TITCOMBS INC. LAND SURVEYORS					