




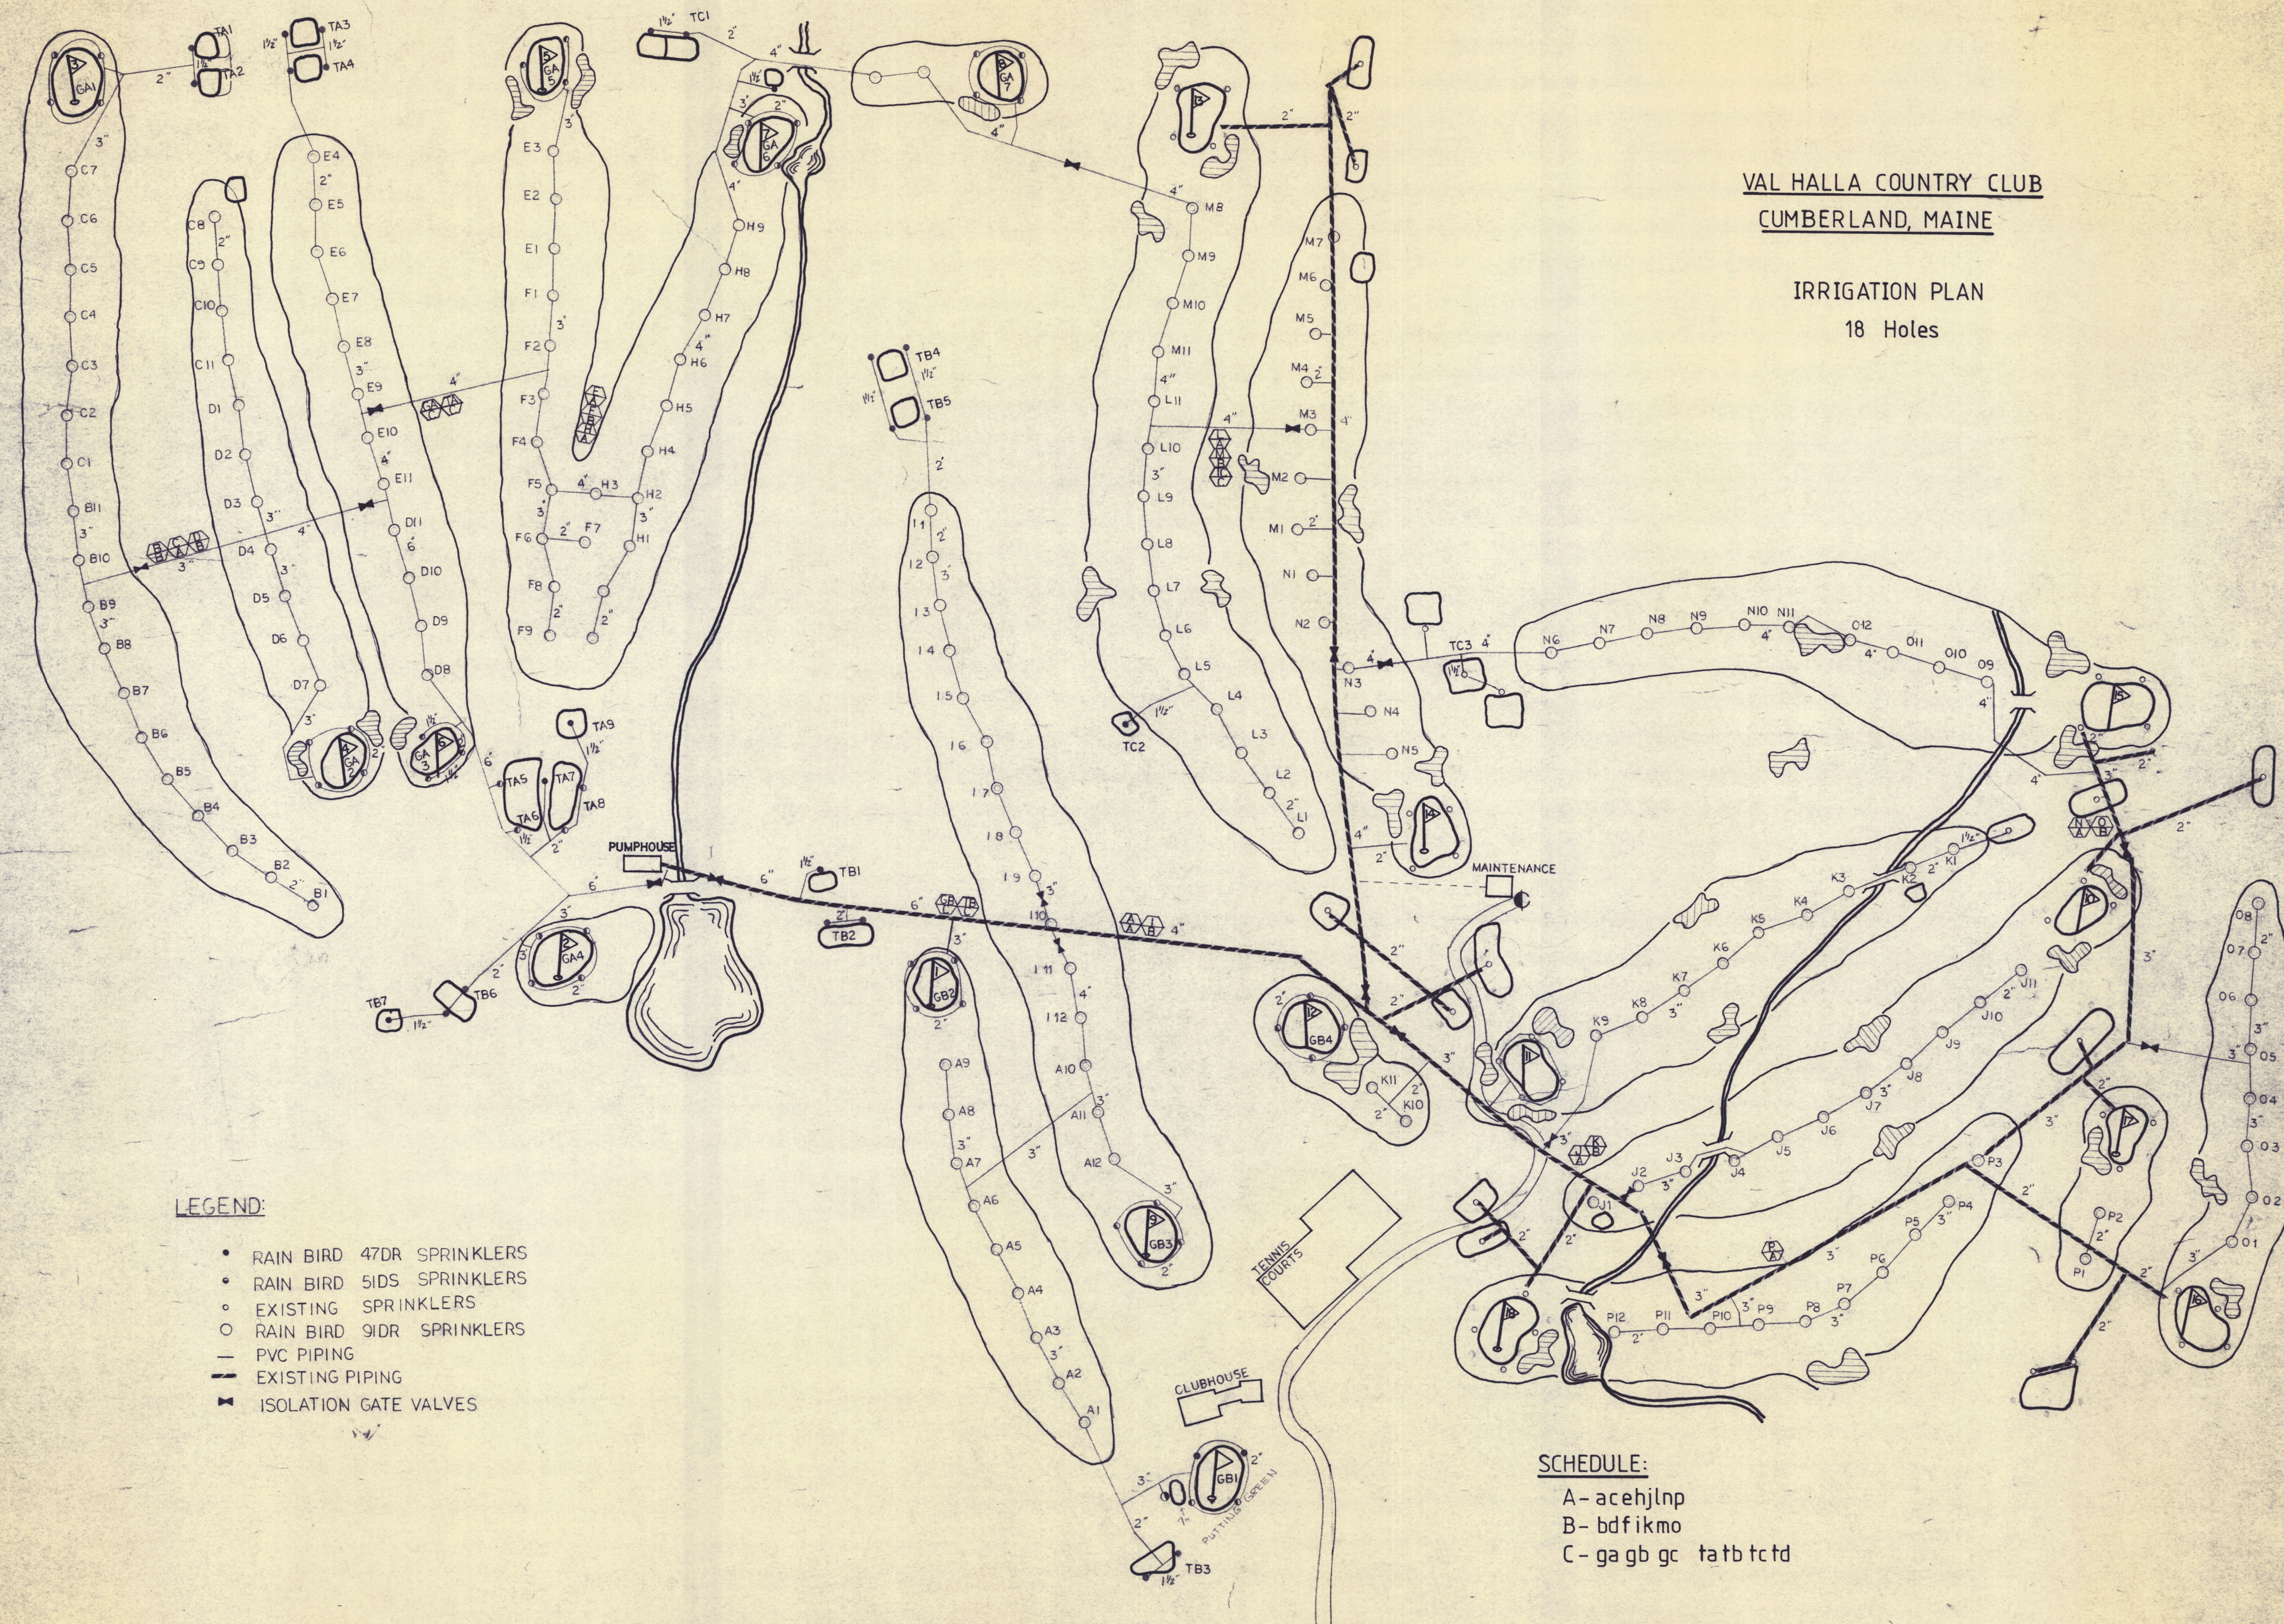

VAL HALLA COUNTRY CLUB  
CUMBERLAND, MAINE

IRRIGATION PLAN  
18 Holes



LEGEND:

- RAIN BIRD 47DR SPRINKLERS
- RAIN BIRD 5IDS SPRINKLERS
- EXISTING SPRINKLERS
- RAIN BIRD 9IDR SPRINKLERS
- PVC PIPING
- EXISTING PIPING
- ⋈ ISOLATION GATE VALVES

SCHEDULE:

A - acehjlnp  
B - bdfikmo  
C - ga gb gc ta tb tc td