


*We, the Municipal Officers of the Town of Cumberland  
hereby certify our approval of this plan as required according  
to Chapter 91, Section 94, of the Revised Statutes of Maine 1954*

Darte

Feb. 25, 1959		Cul-de-sac radius increased to 63' changing adjoining lots.			
Mar. 26, 1959		Final Surveys of Road & Bldg. Loc.			
DATE		REVISION			
PLAN OF PROPERTY IN					
CUMBERLAND FORESIDE					
MADE FOR					
WRAY THOMAS INC.					
SHORE MEADOW					
H. I. & E. C. JORDAN — SURVEYORS					
SCALE: 1" = 80'		DIVISION OF EDWARD C. JORDAN & CO. INC. PORTLAND, MAINE		DATE NOV. 1958	
SURVEY B.S.	PLAT B.S.	TRACED B.S.	FIELD BOOK 290-10 <sup>+</sup> 910	RES. NO. 942	FILE NO. 942



PLANTING SCHEDULE		
NO.	SYMBOL	NAME
1	A	CRATAEGUS PHANOPYRUM
6	B	RHODODENDRON NUDIFLORUM
8	C	BERBERIS THUNBURGI
8	D	JUNIPERUS HORIZONTALIS PLUMOSA
100	E	HEDRA HELIX
-	GR	GRAVEL - SEE SPECS.
-	GRASS	GRASS - SEE SPECS.

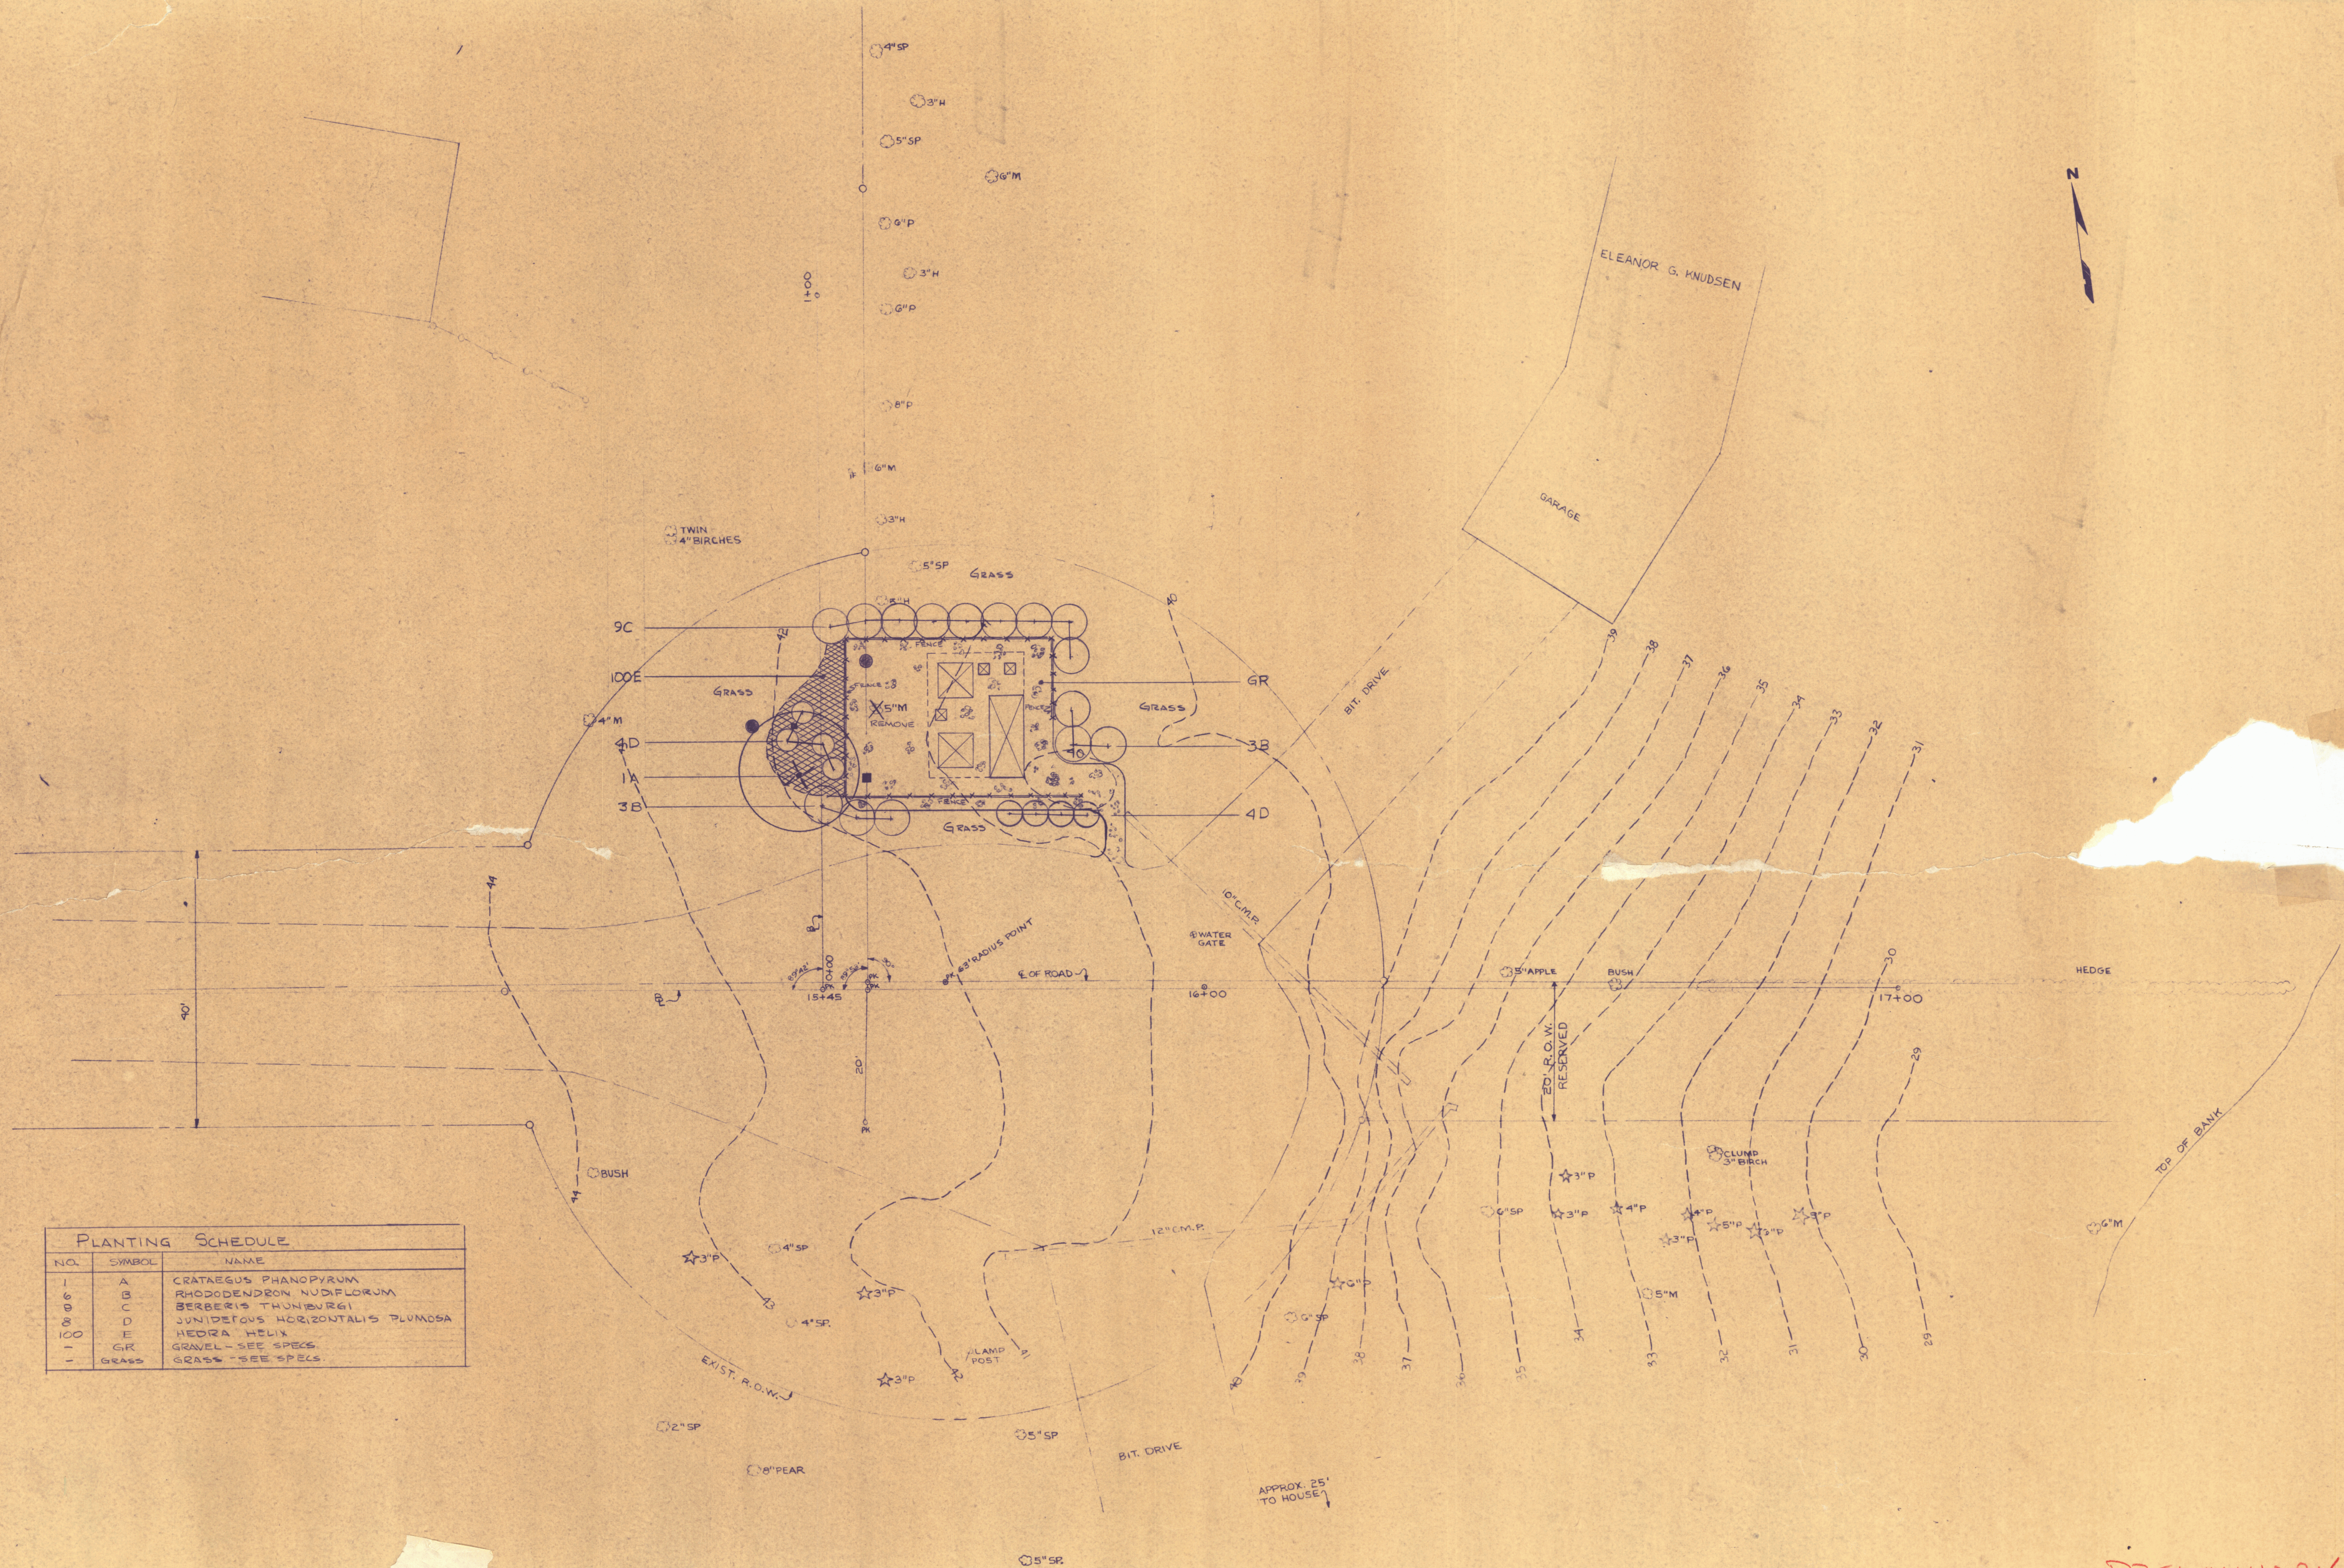

PRELIMINARY





*Date* \_\_\_\_\_

Modern Blue Print Co.



